


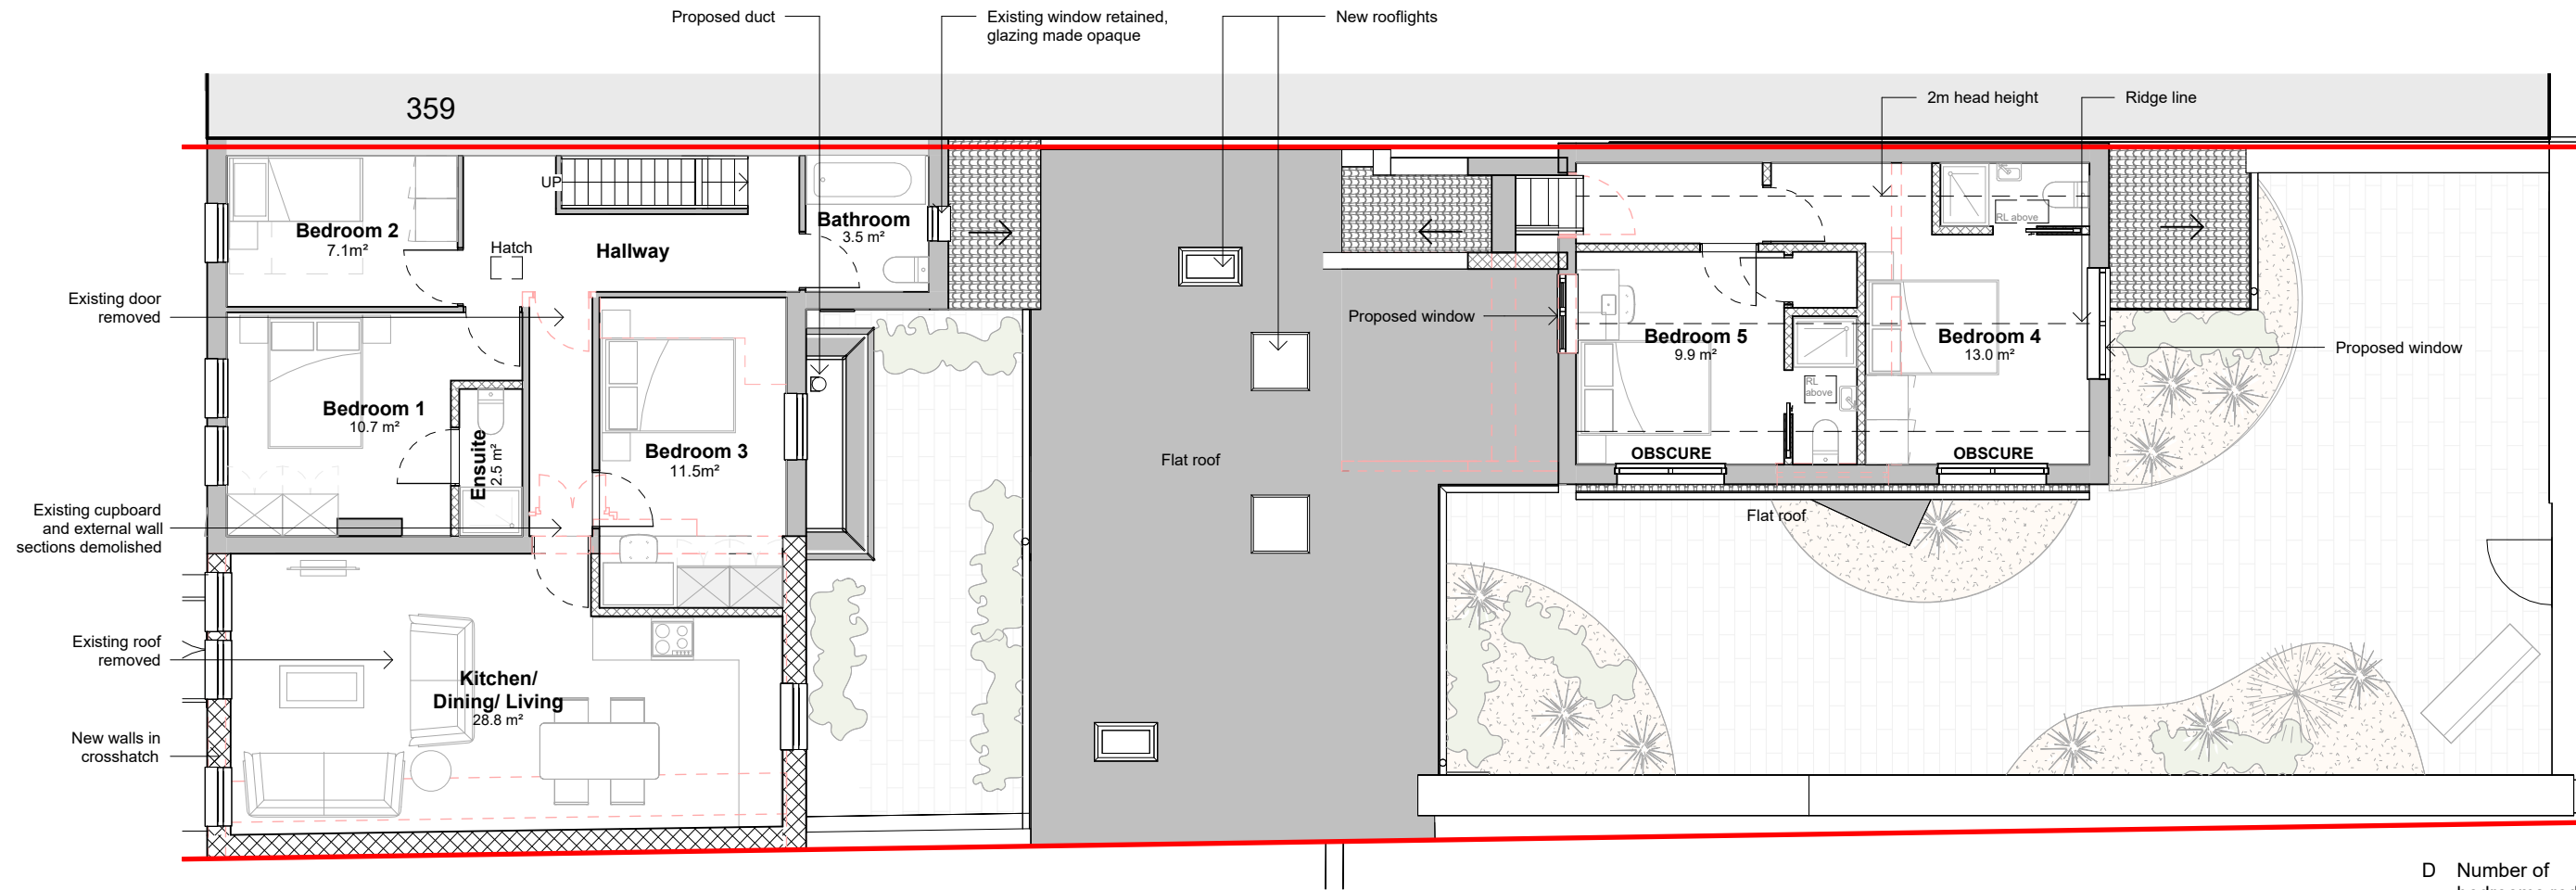

|     |                            |          |
|-----|----------------------------|----------|
| D   | Number of bedrooms reduced | 24/06/25 |
| C   | Floor plan amended         | 20/08/24 |
| B   | Floor plan amended         | 09/08/24 |
| Rev | Description                | Date     |

## FOR PLANNING

**3bd** LLP  
architecture + design

RIBA Chartered Practice © 2022

15&17 Backfields Lane, Stokes Croft, Bristol. BS2 8QW  
www.3bdarchitects.com t: 01173 707 380

Client

Project

**357 Filton Ave, Bristol BS7  
0BD**

Drawing Title

**PROPOSED FIRST FLOOR PLAN**

Drawing Number

**579-PLA- 111**

Rev.

**D**

Date  
OCT 2022

Scale  
1 : 100@ A3

Drawn  
WH

Chkd  
MA

### Notes:

Do not scale unless for planning, use figured dimensions only.  
Confirm all dimensions on site prior to any off site manufacturing.  
Dimensions are in millimetres and to structure unless stated otherwise.  
Report all discrepancies, conflicts or errors to architect prior to proceeding.  
Refer to structural engineers design for all load bearing elements, bracing, movement joints and below ground drainage.  
Refer to mechanical and electrical engineers design for all building services.  
All works to comply with relevant British Standards and Building Regulations.  
This drawing and design is the property of 3bd LLP and is issued under license to the named recipient only. All copyright law protecting design, artistic & literary work contained within this drawing remains.