


Responsibility is not accepted for errors made by others scaling from this drawing. All construction information should be taken from figured dimensions only.

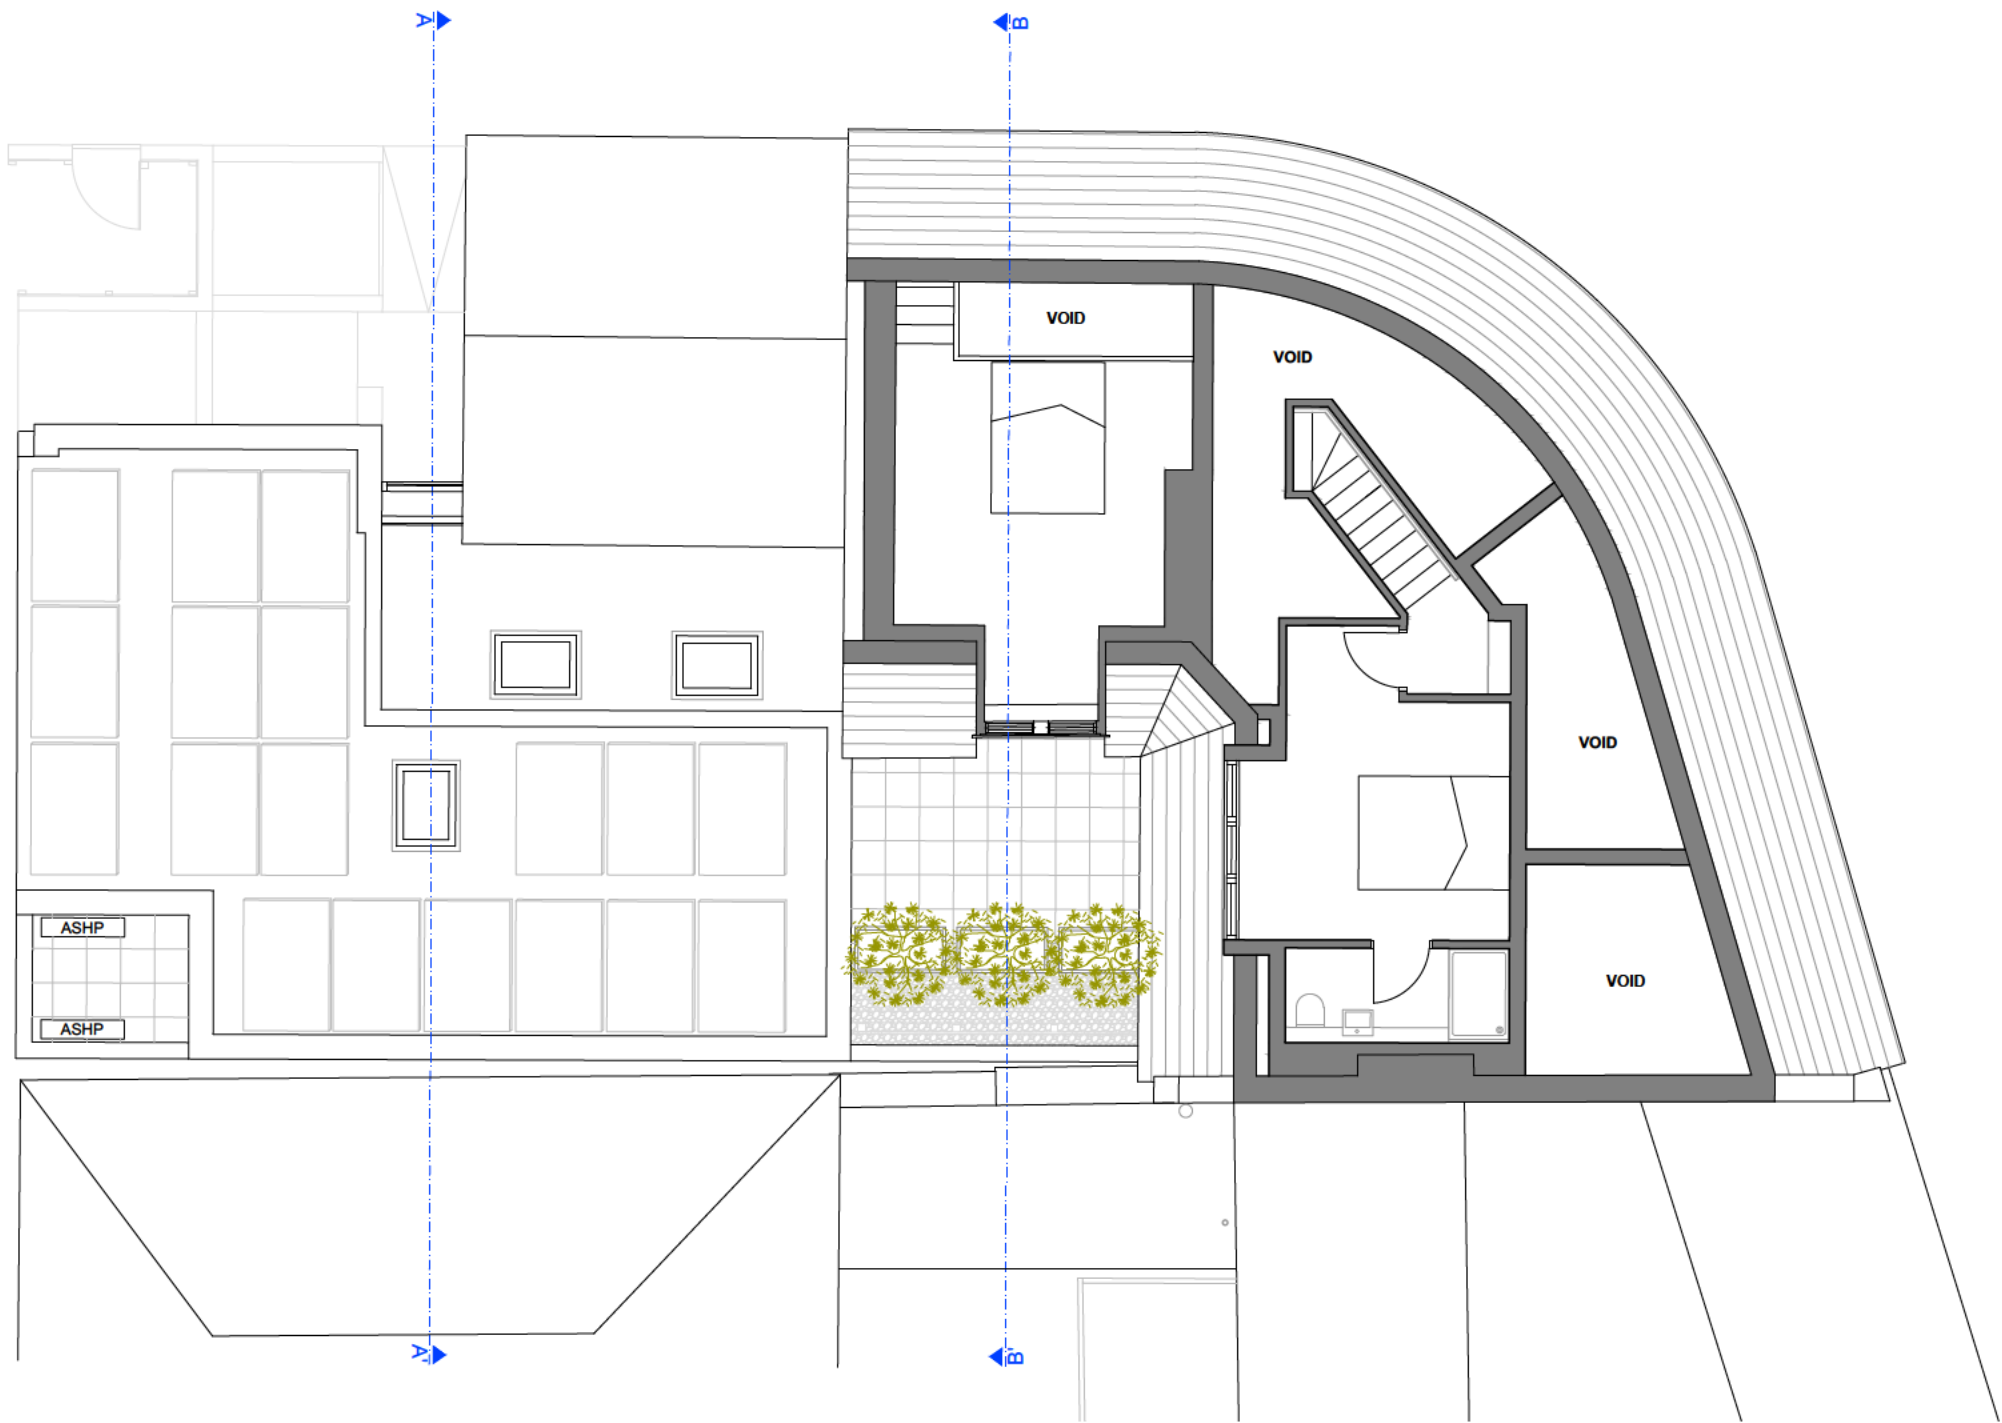

REV	Note	Date
 105 WEST ARCHITECTS Ltd T: 0116 254 1054 E: info@105west.co.uk		

Project 72 Gloucester Road

Drawing Title Proposed Second Floor Plan

Drawing No. 1736(L)13

Scale @A3	drawn by	Date	Rev
1:50		14/06/23	/

