


Responsibility is not accepted for errors made by others scaling from this drawing. All construction information should be taken from figured dimensions only.

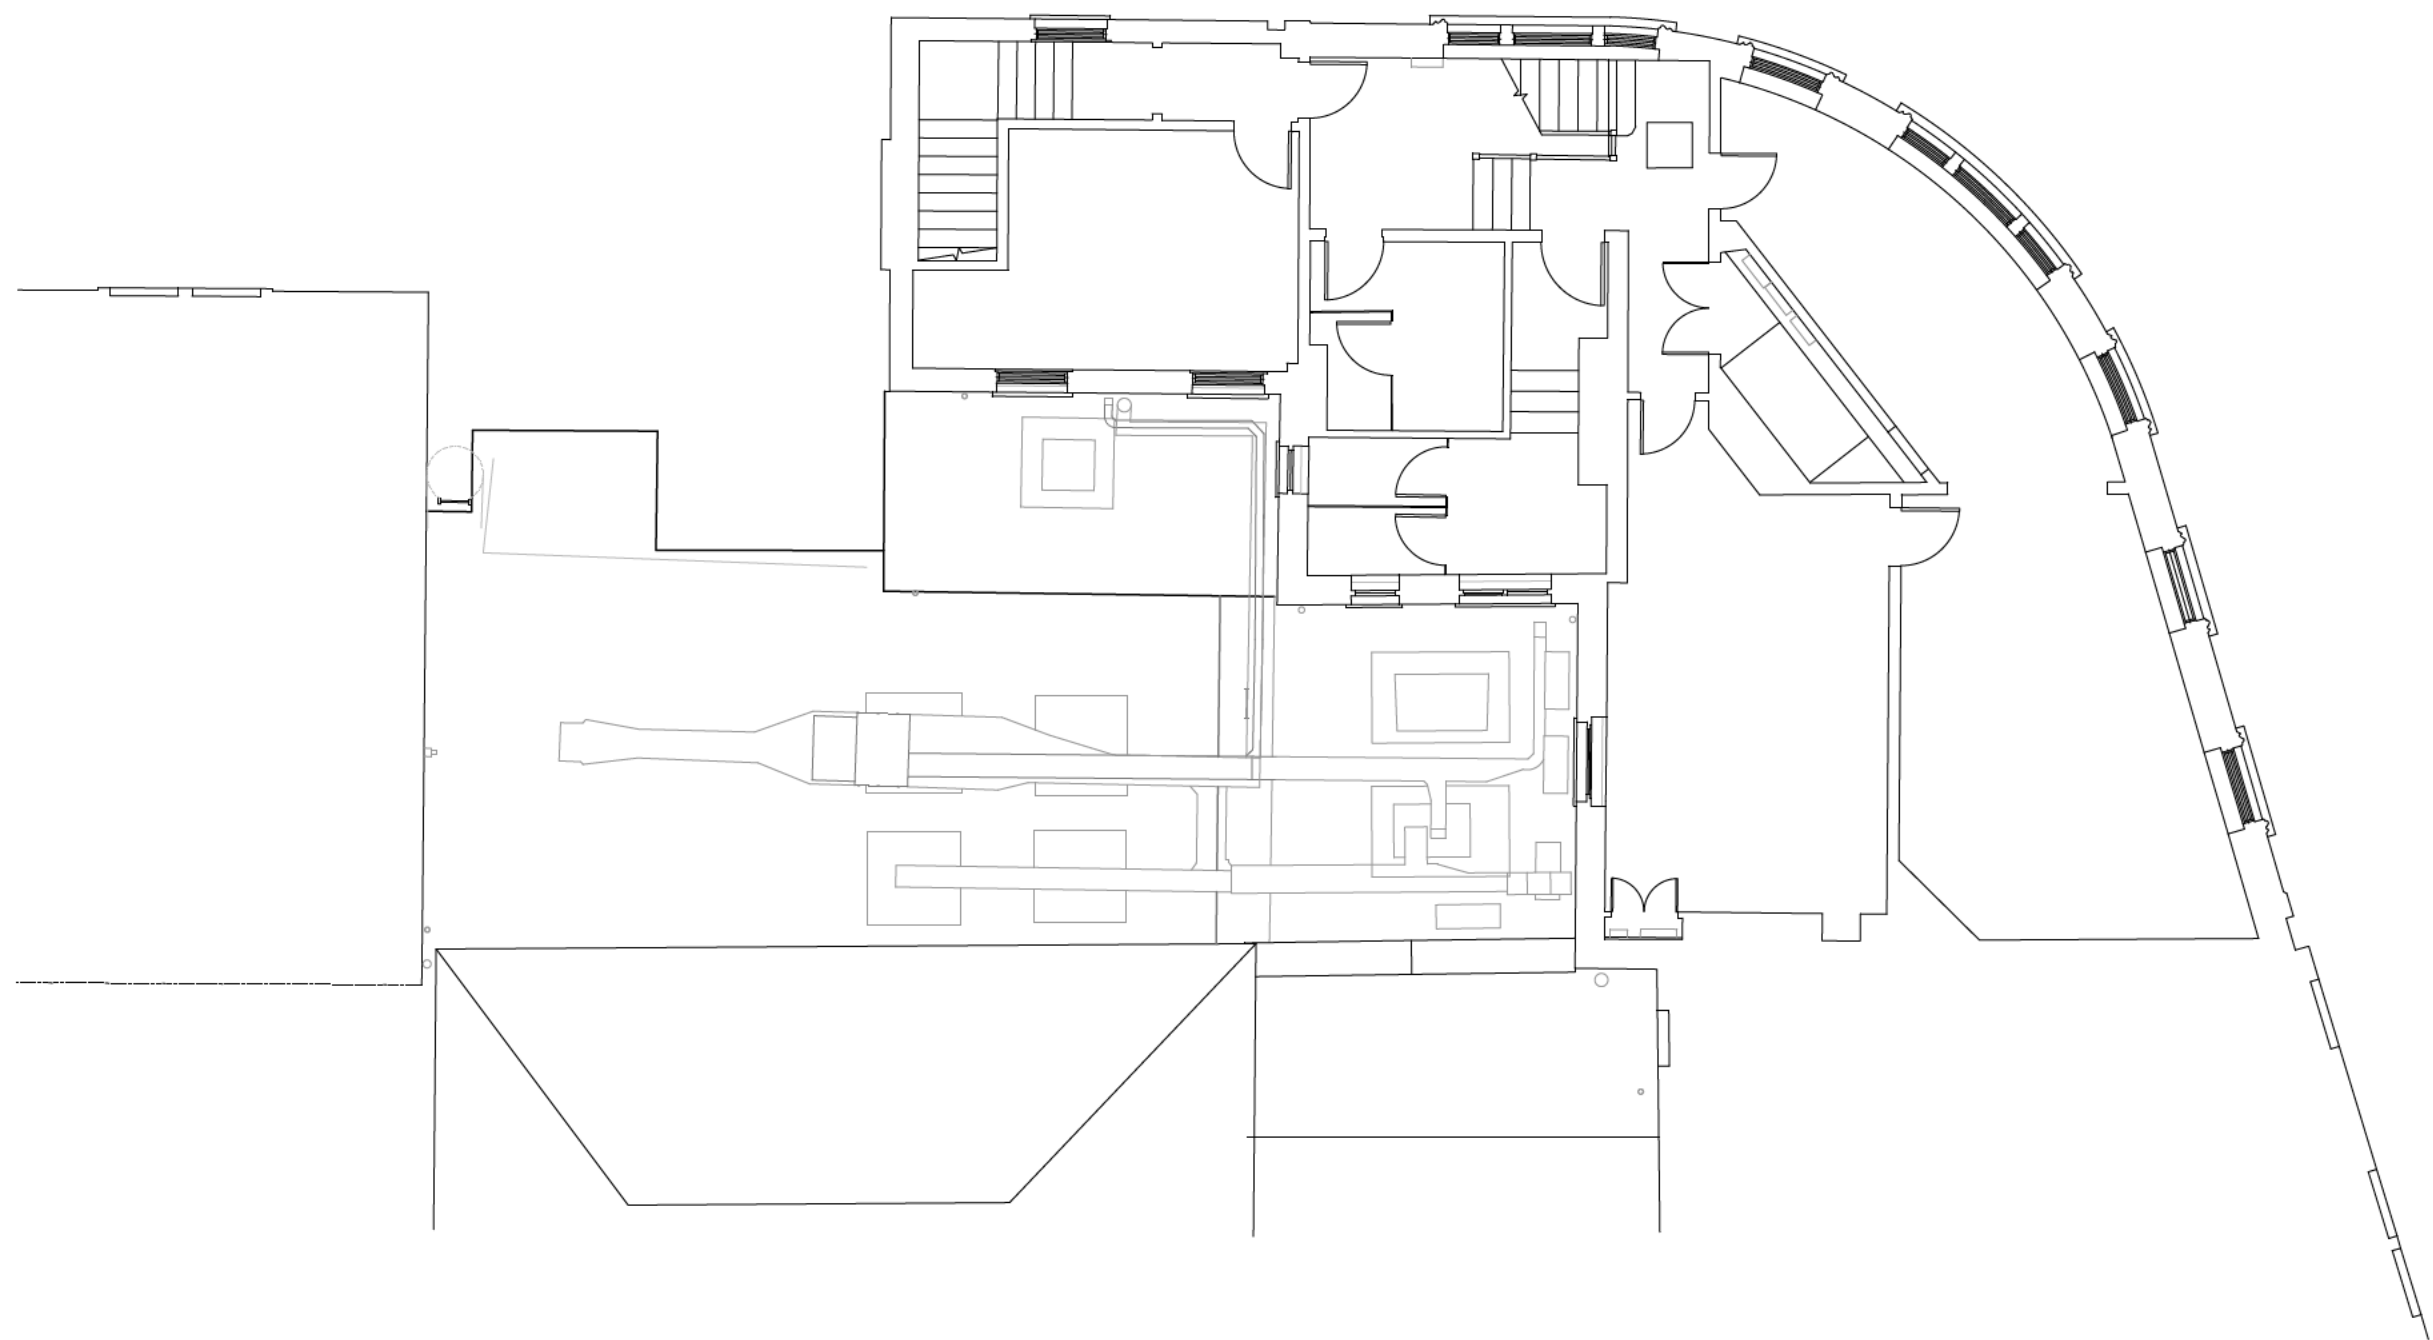

| REV   | Note | Date |
|---|------|------|
|  <b>105 WEST ARCHITECTS Ltd</b><br>T 0116 254 1054<br>E info@105west.co.uk |      |      |

Project **72 Gloucester Road**

Drawing Title **Existing First Floor Plan**

Drawing No. **1736(L)03**