


Responsibility is not accepted for errors made by others scaling from this drawing. All construction information should be taken from figured dimensions only.

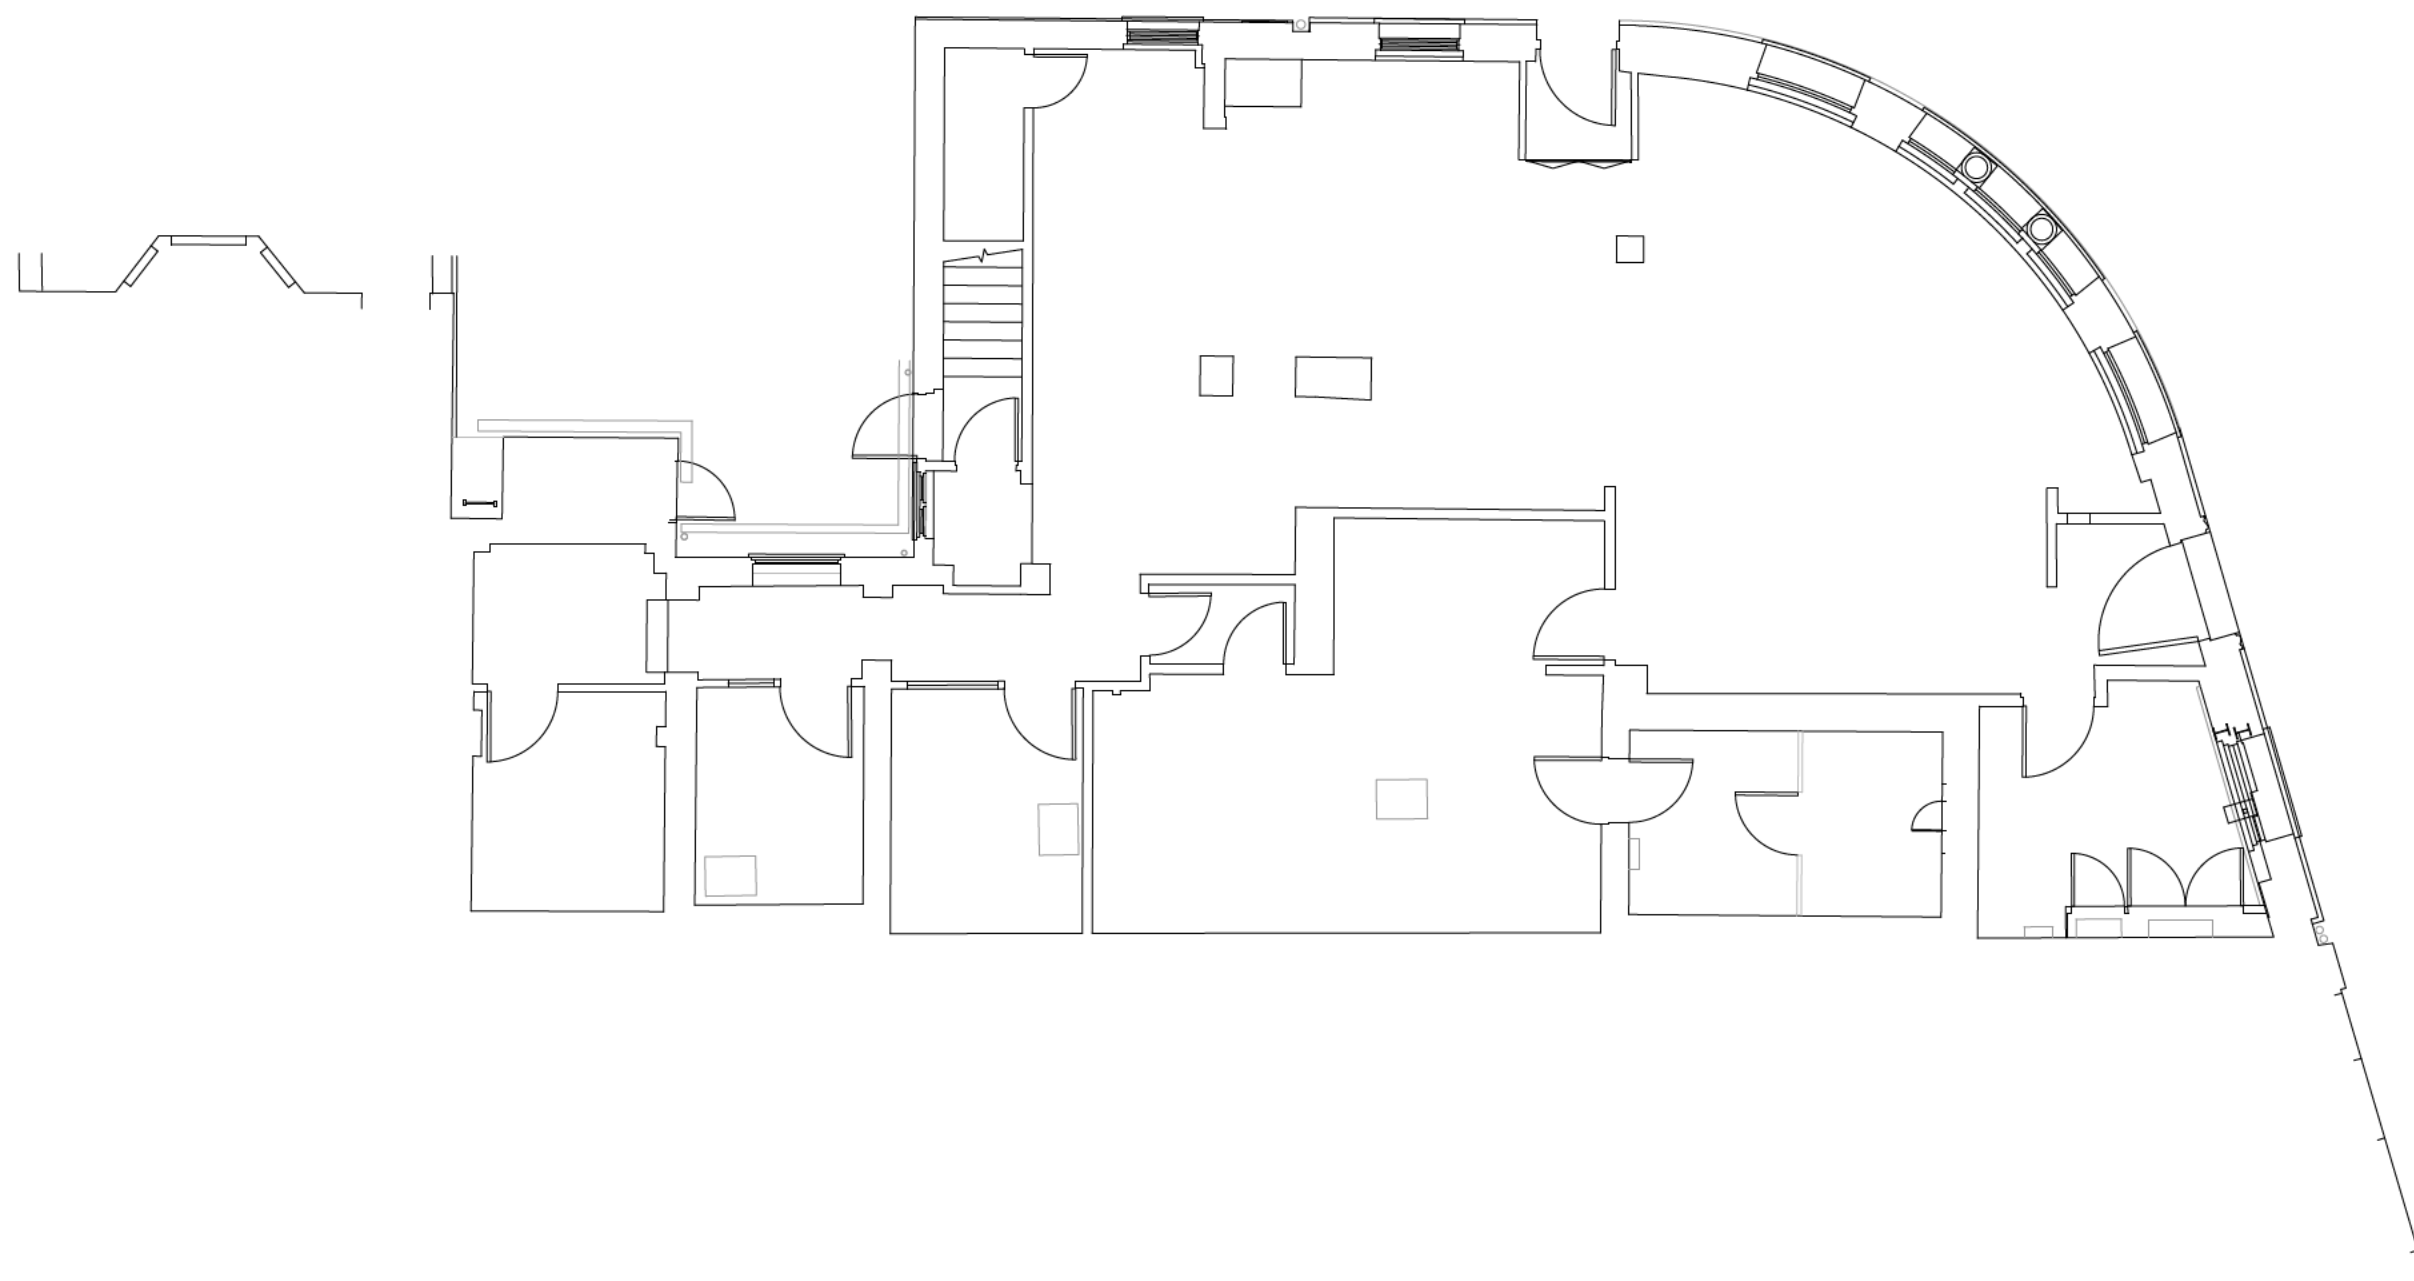

REV	Note	Date
 105 WEST ARCHITECTS Ltd T: 0116 254 1100 E: info@105west.co.uk		

Project **72 Gloucester Road**

Drawing Title **Existing Ground Floor Plan**

Drawing No. **1736(L)02**

Scale @A3	drawn by	Date	Rev
1:100		24/03/23	/

