


Responsibility is not accepted for errors made by others scaling from this drawing. All construction information should be taken from figured dimensions only.

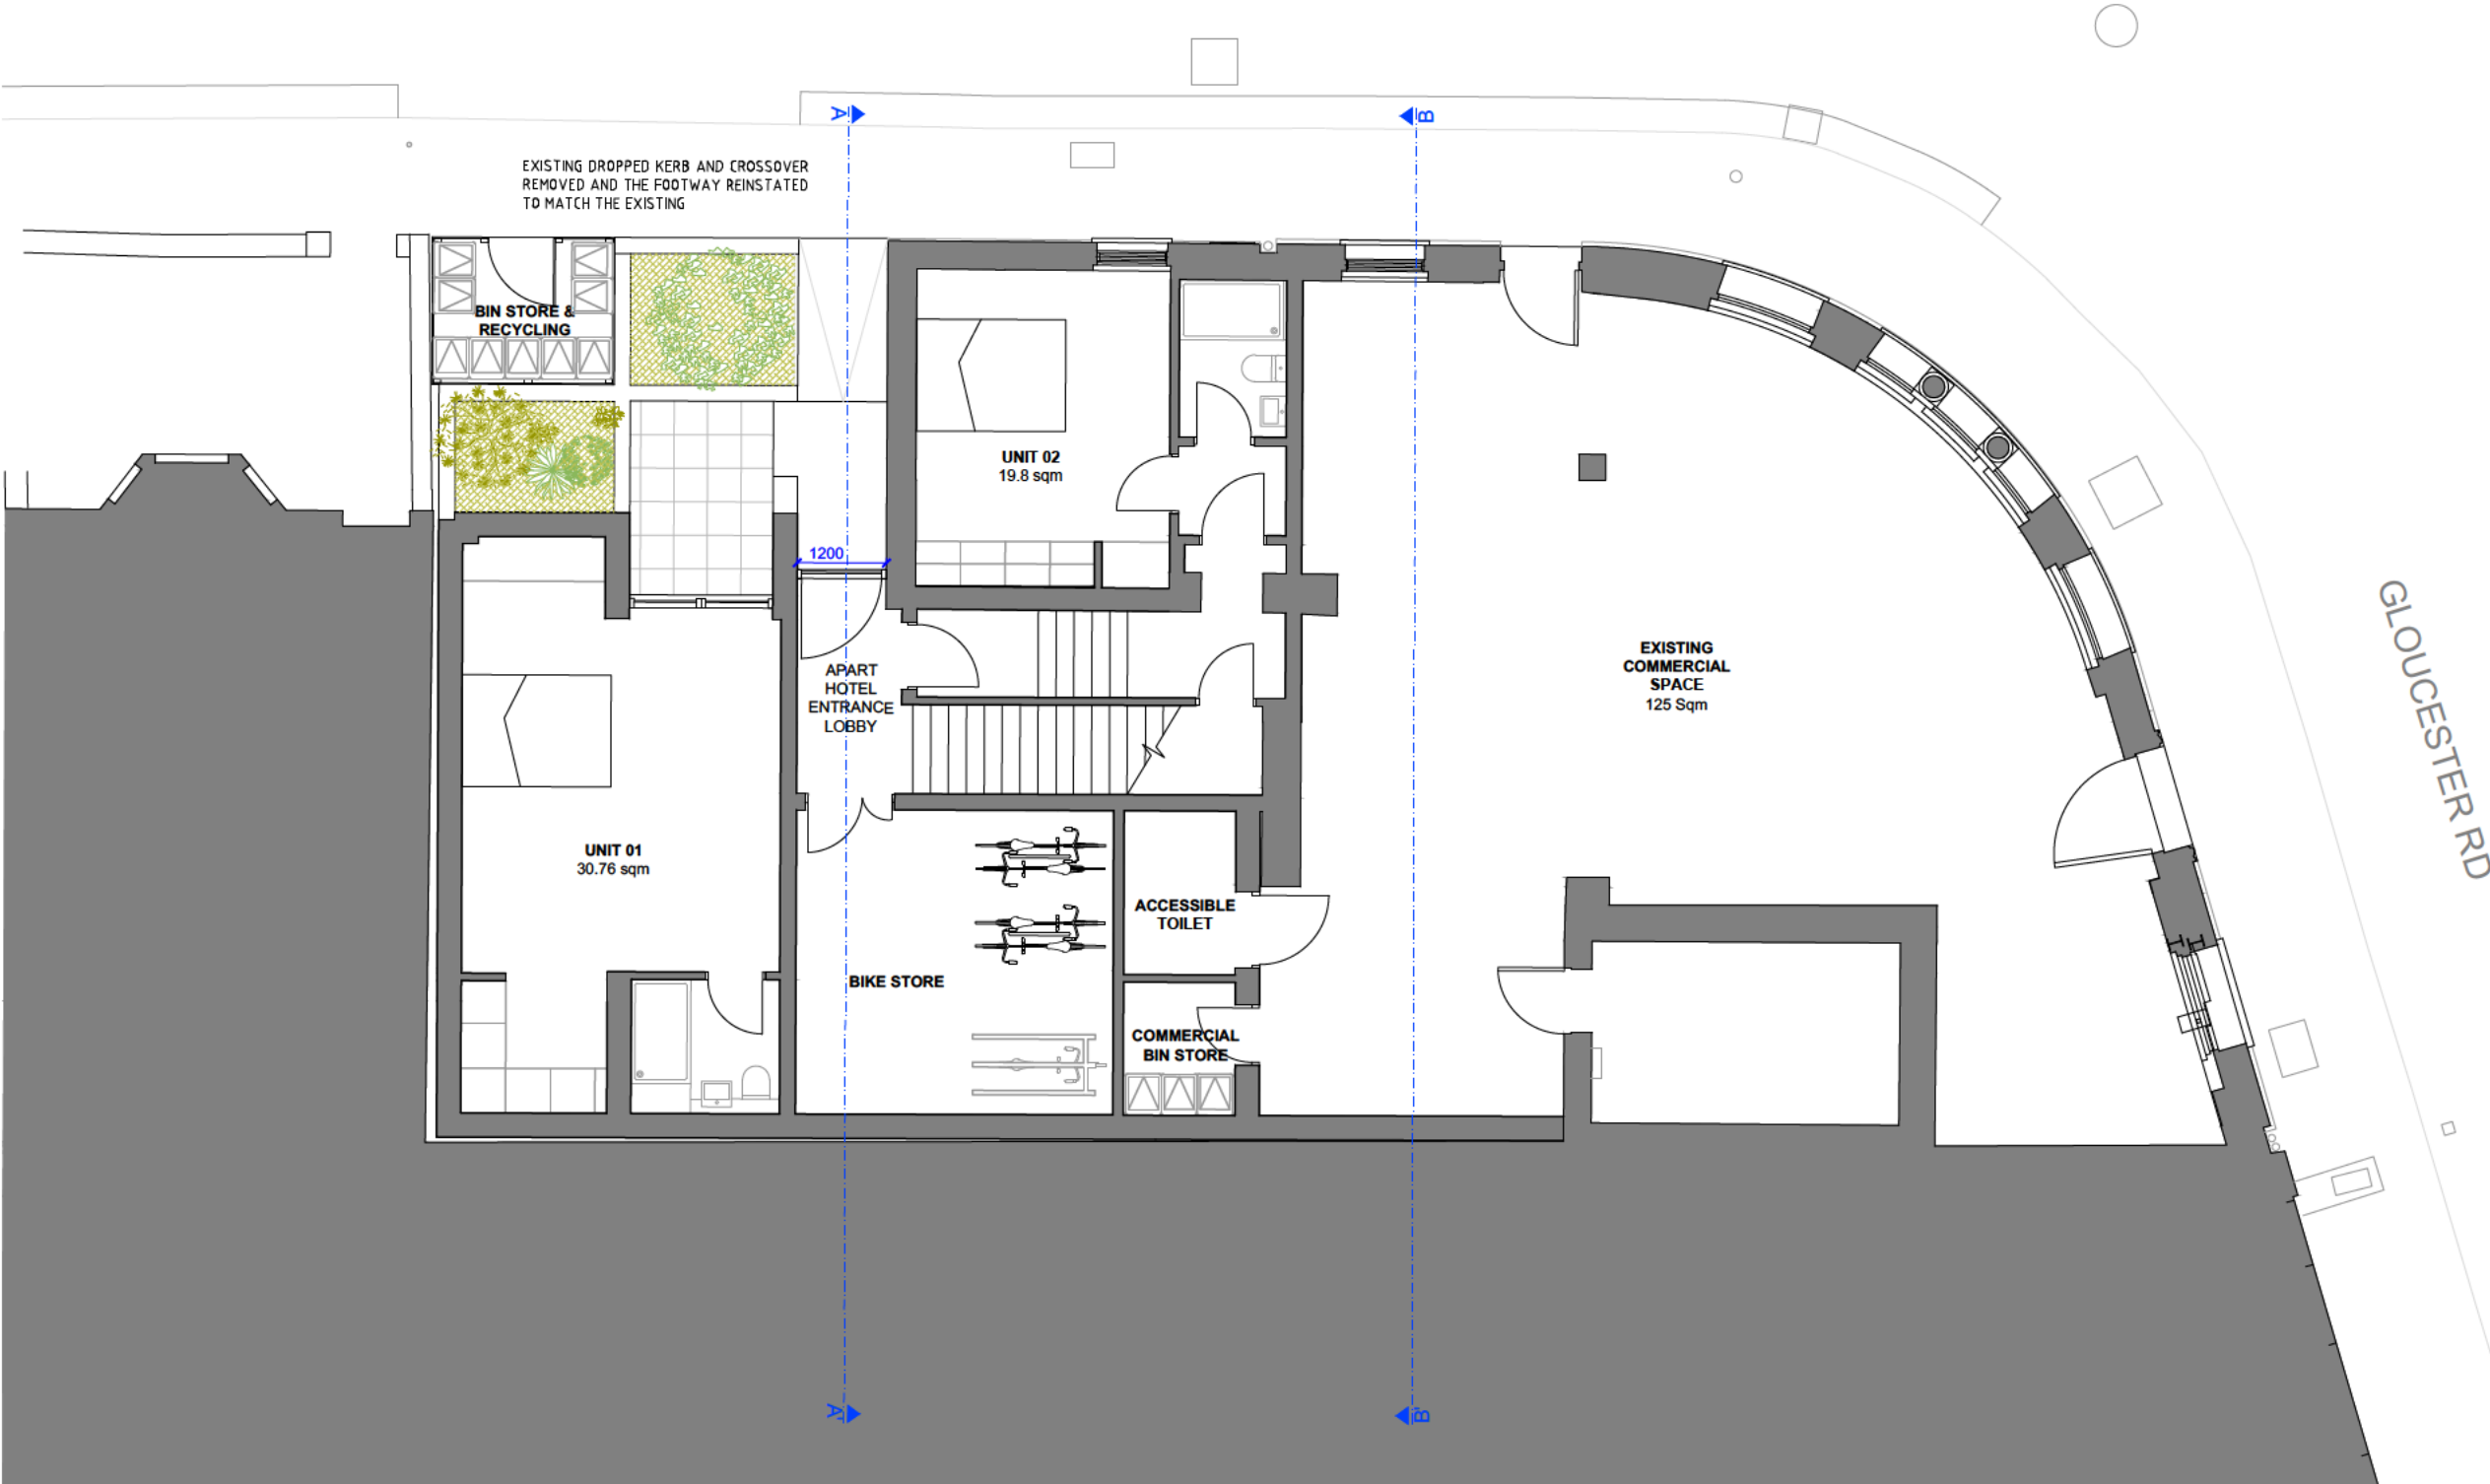

c	Bike store updated	21/08/23
b	Bin and bike store updated	20/08/23
a	Door swing updated	10/07/23
REV	Note	Date



105 WEST ARCHITECTS Ltd
T 0117 900 0000
E info@105west.co.uk

Project 72 Gloucester Road

Drawing Title Proposed Ground Floor Plan

Drawing No. 1736(L)11

Scale @A3 drawn by Date Rev
1:100 14/06/23 c

