


Responsibility is not accepted for errors made by others scaling from this drawing. All construction information should be taken from figured dimensions only.

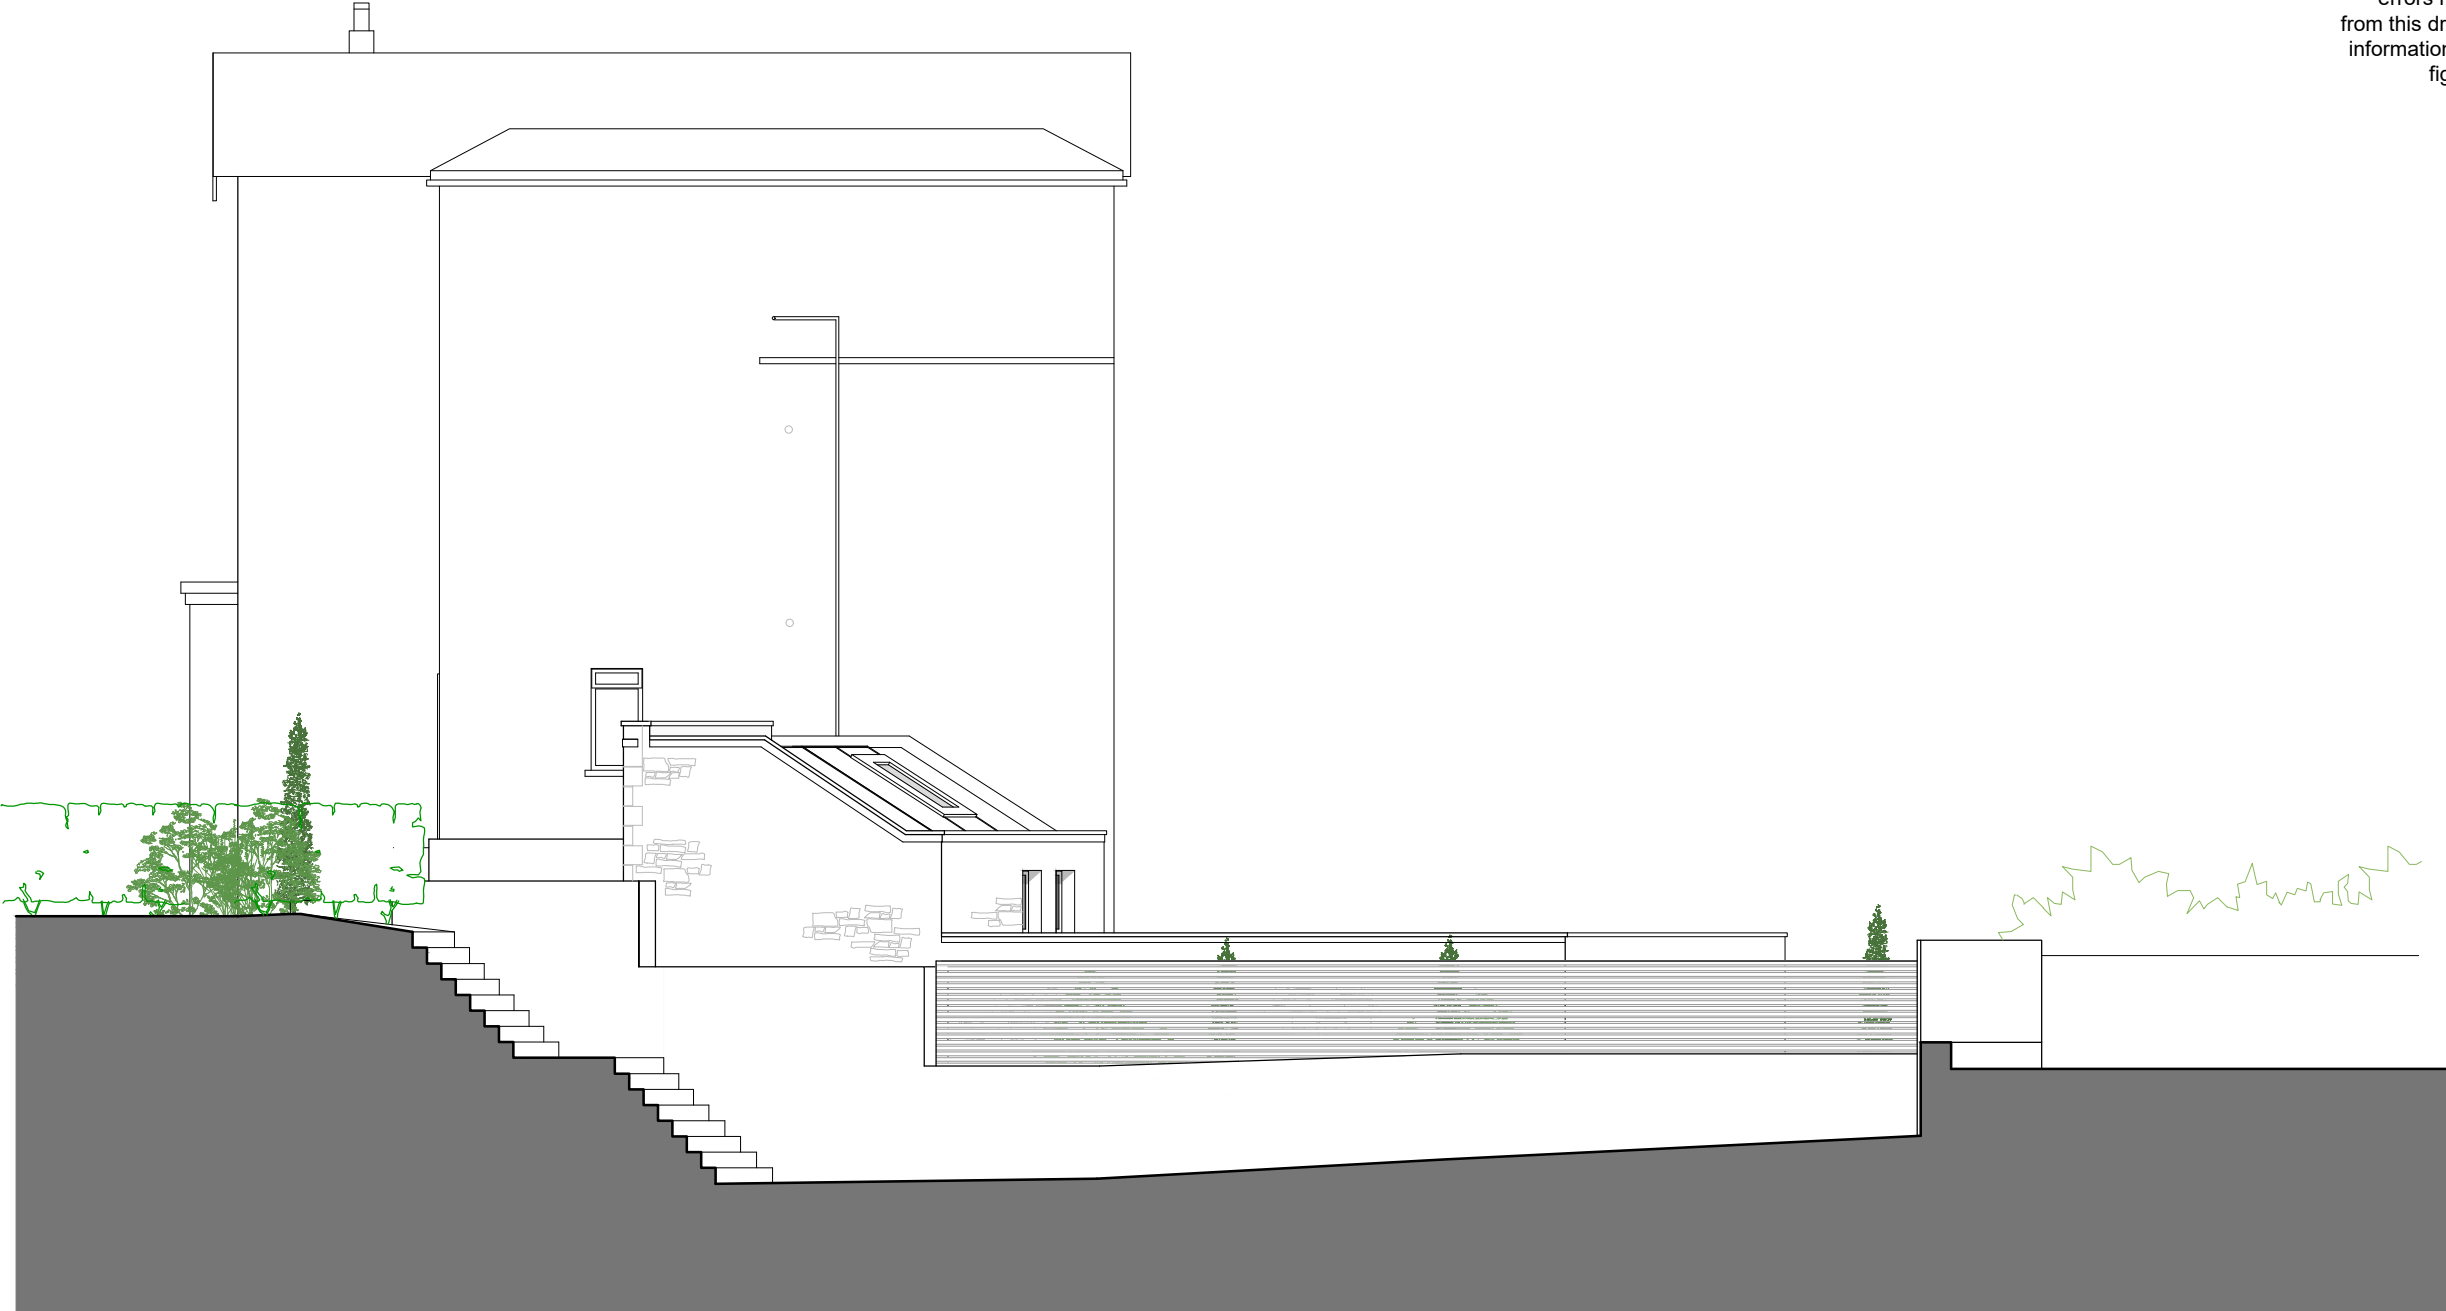

SOUTH ELEVATION

MATERIALS

WALLS - FRONT ELEVATION - ASHLAR BATH STONE  
OTHER ELEVATIONS: RANDOM COURSED NATURAL STONE  
WINDOWS - COMPOSITE WINDOWS IN RAL 7016  
DOORS - TIMBER PANEL DOOR (PAINTED RAL 7016)  
ROOF - (BLUE ROOF SYSTEM) INTENSIVE GREEN ROOF AND TRADITIONAL LEAD ROLLED ROOF

105

105WESTARCHITECTS

105 WEST ARCHITECTS Ltd  
107 Lower Redland Road  
Redland  
Bristol BS6 6SW  
T 0117 3737596  
E info@105west.co.uk

Project

36 Hampton Park

Drawing Title

Proposed South Elevation

Drawing No.

1645(L)57

Scale @A3

drawn by

Date

Rev

1:100

LH

10.11.25

-

| REV | Note | Date   |
|-----|------|--------|
| 0   |      | 4m     |
|     |      | @1:100 |