


Responsibility is not accepted for errors made by others scaling from this drawing. All construction information should be taken from figured dimensions only.

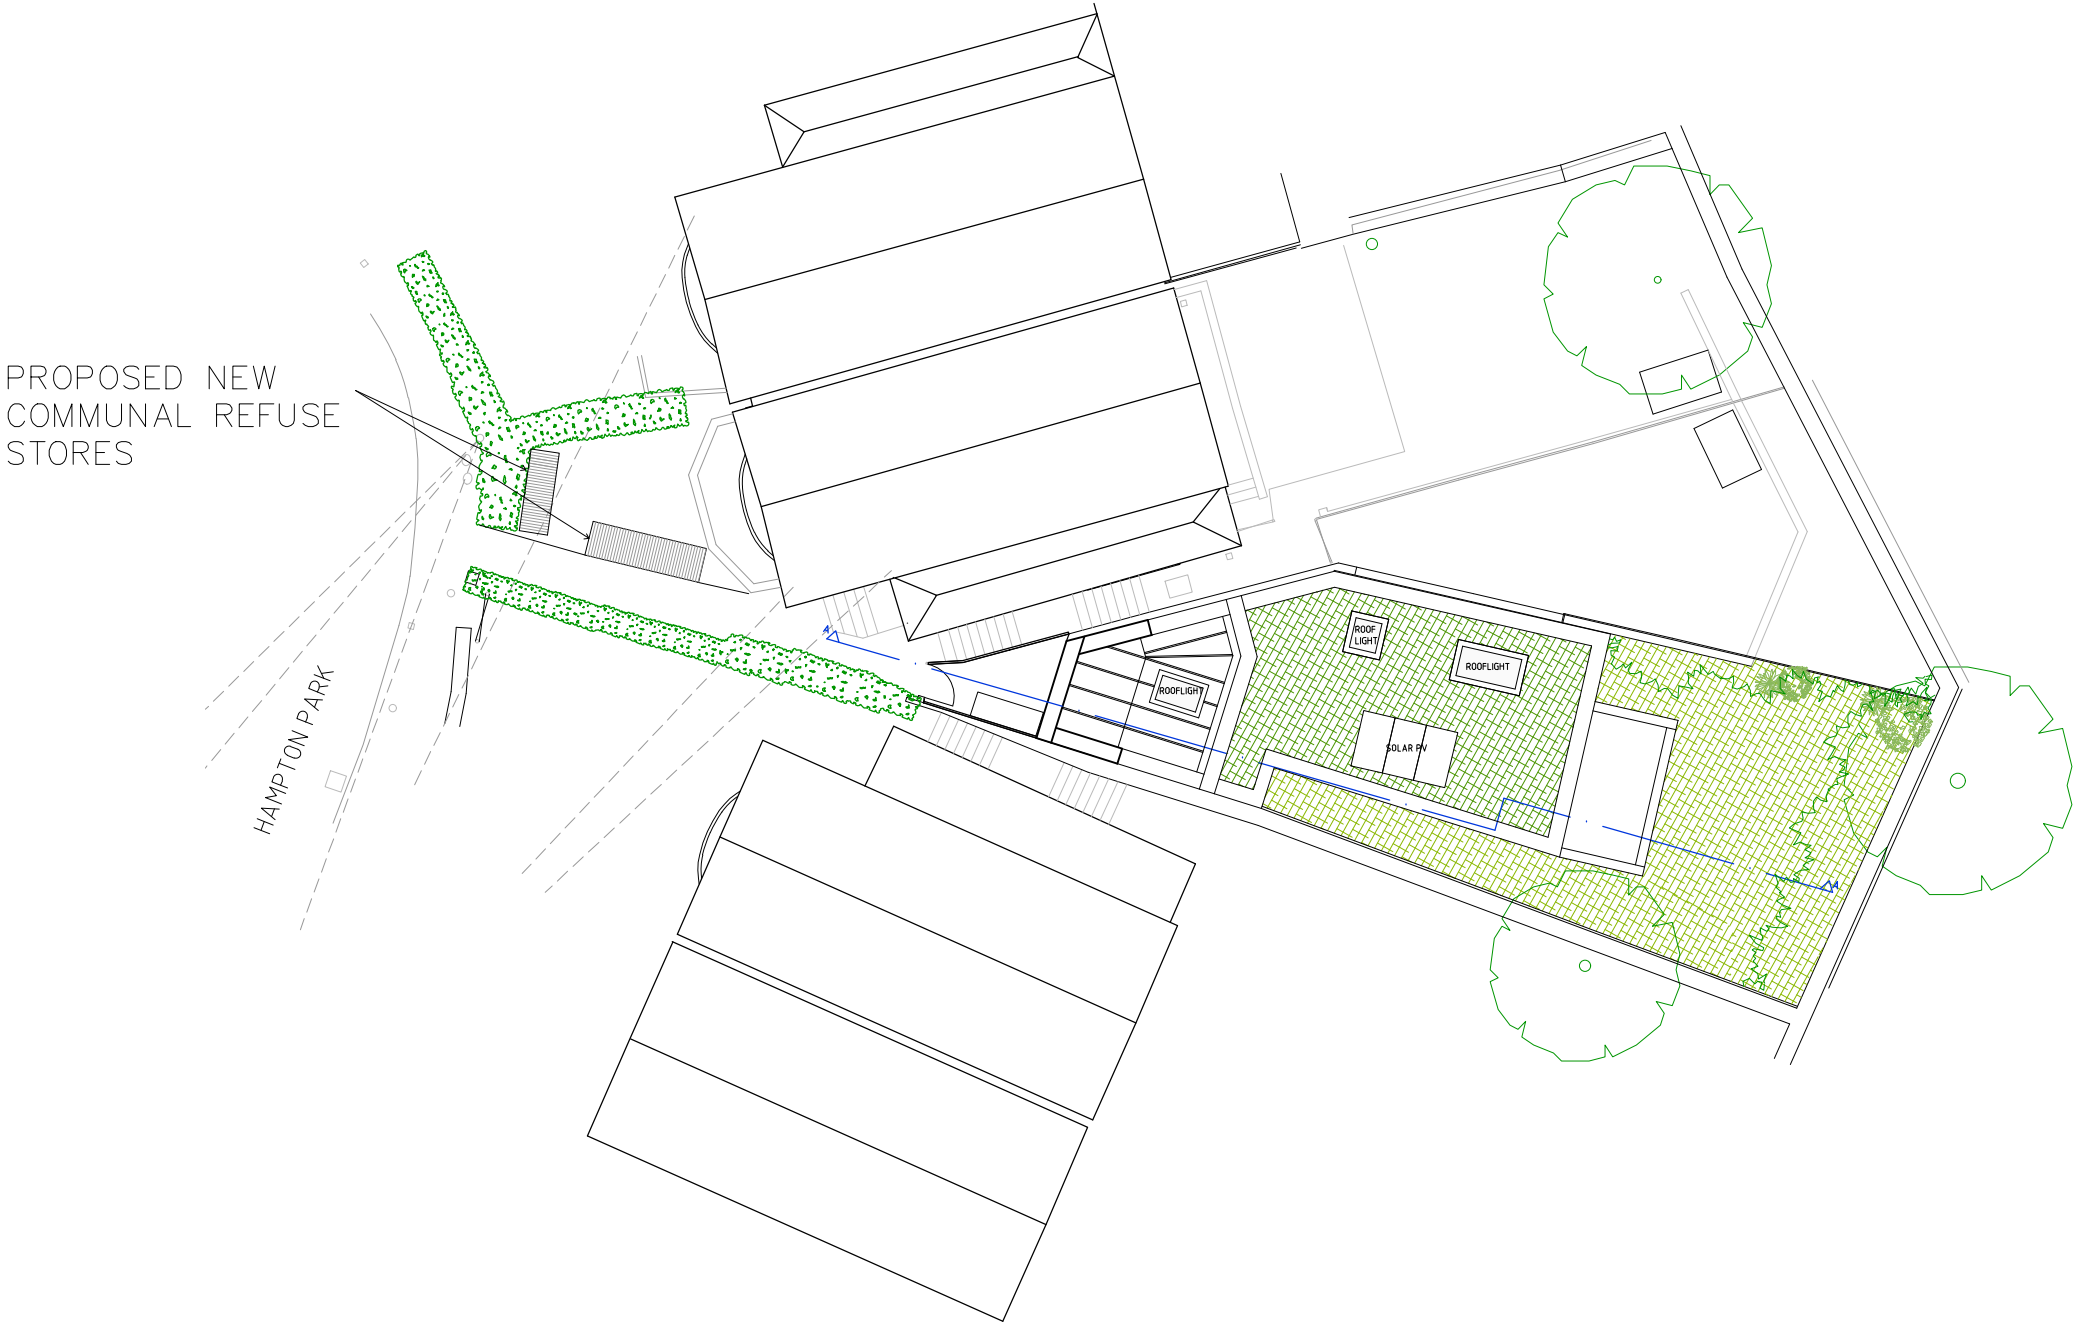

E	Plan and external areas updated	07.11.25
D	Vegetation updated	05.08.20
C	Fence updated	03.08.20
B	Refuse note added	29.07.20
A	Roof updated, bike store added	24.07.20
REV	Note	Date



105 WEST ARCHITECTS Ltd
107 Lower Redland Road
Redland
Bristol BS6 6SW
T 0117 3737596
E info@105west.co.uk

Project 36 Hampton Park

Drawing Title Proposed Site Plan

Drawing No. 1645(L)30



Scale @A3	drawn by	Date	Rev
1:200	LH	20/07/20	E