


Responsibility is not accepted for errors made by others scaling from this drawing. All construction information should be taken from figured dimensions only.

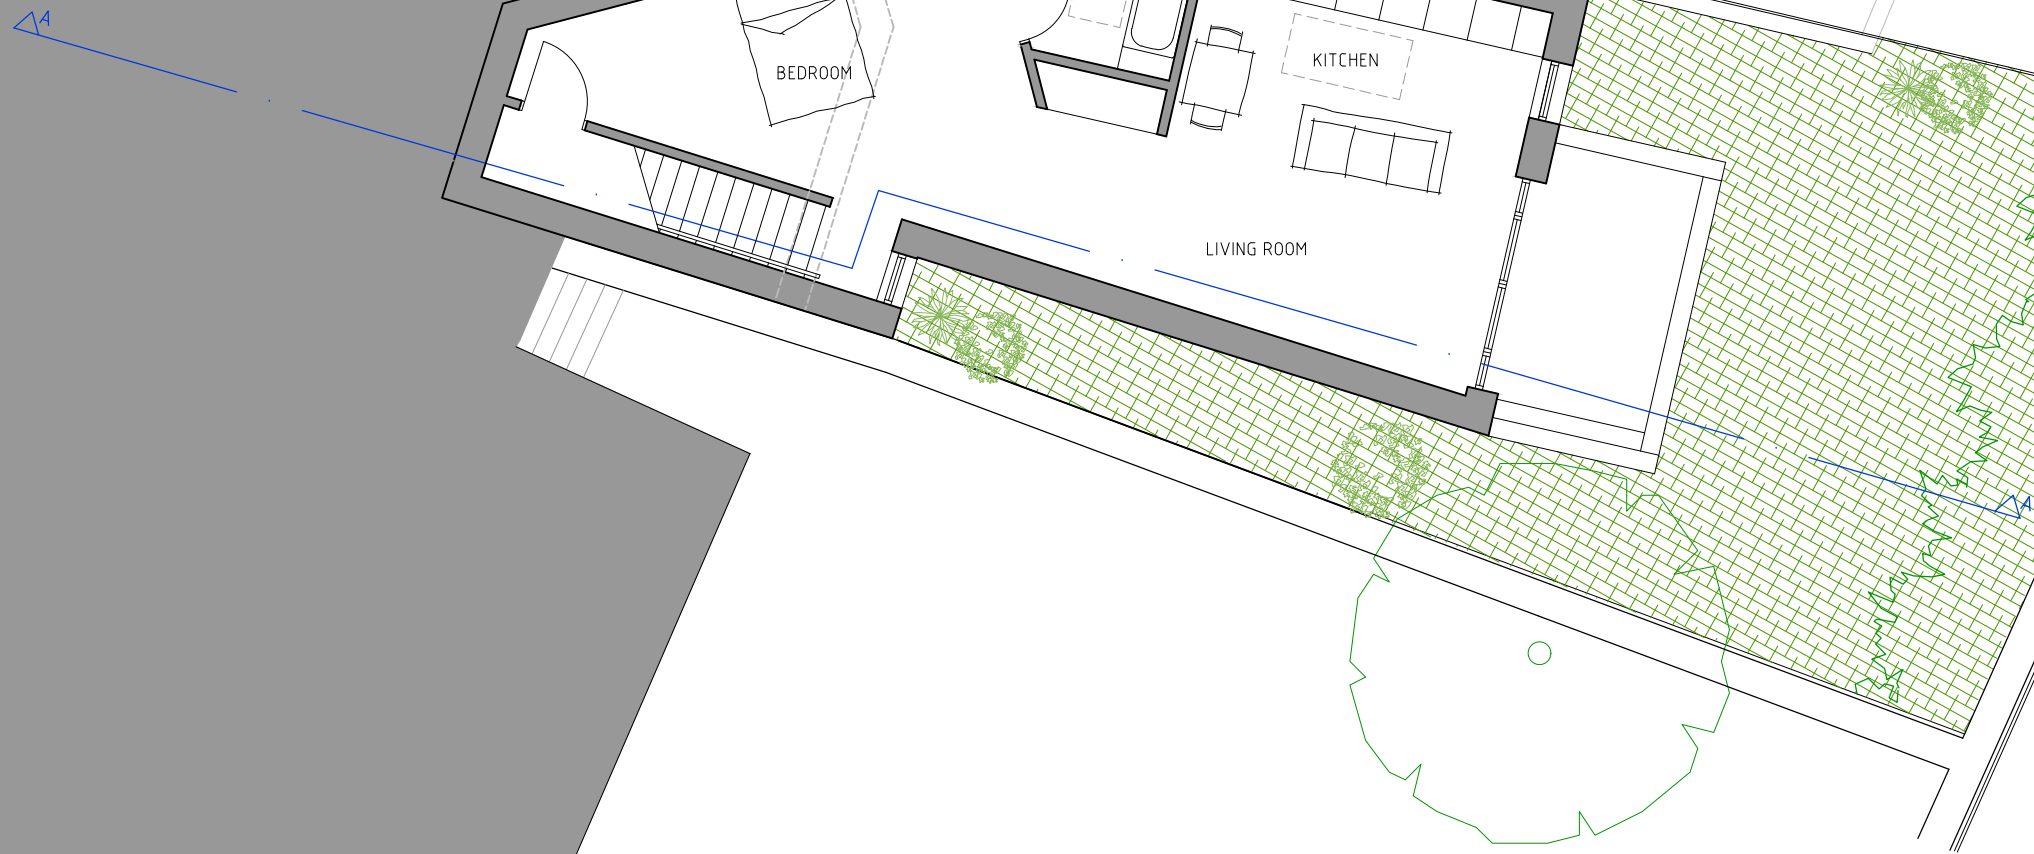

105 105 WEST ARCHITECTS Ltd
107 Lower Redland Road
Redland
Bristol BS6 6SW
T 0117 3737596
E info@105west.co.uk

Project	36 Hampton Park			
Drawing Title	Proposed Lower Ground Floor Plan			
Drawing No.	1645(L)50			
Scale @A3	drawn by	Date	Rev	
1:100	LH	10.11.25	-	

