


Responsibility is not accepted for errors made by others scaling from this drawing. All construction information should be taken from figured dimensions only.

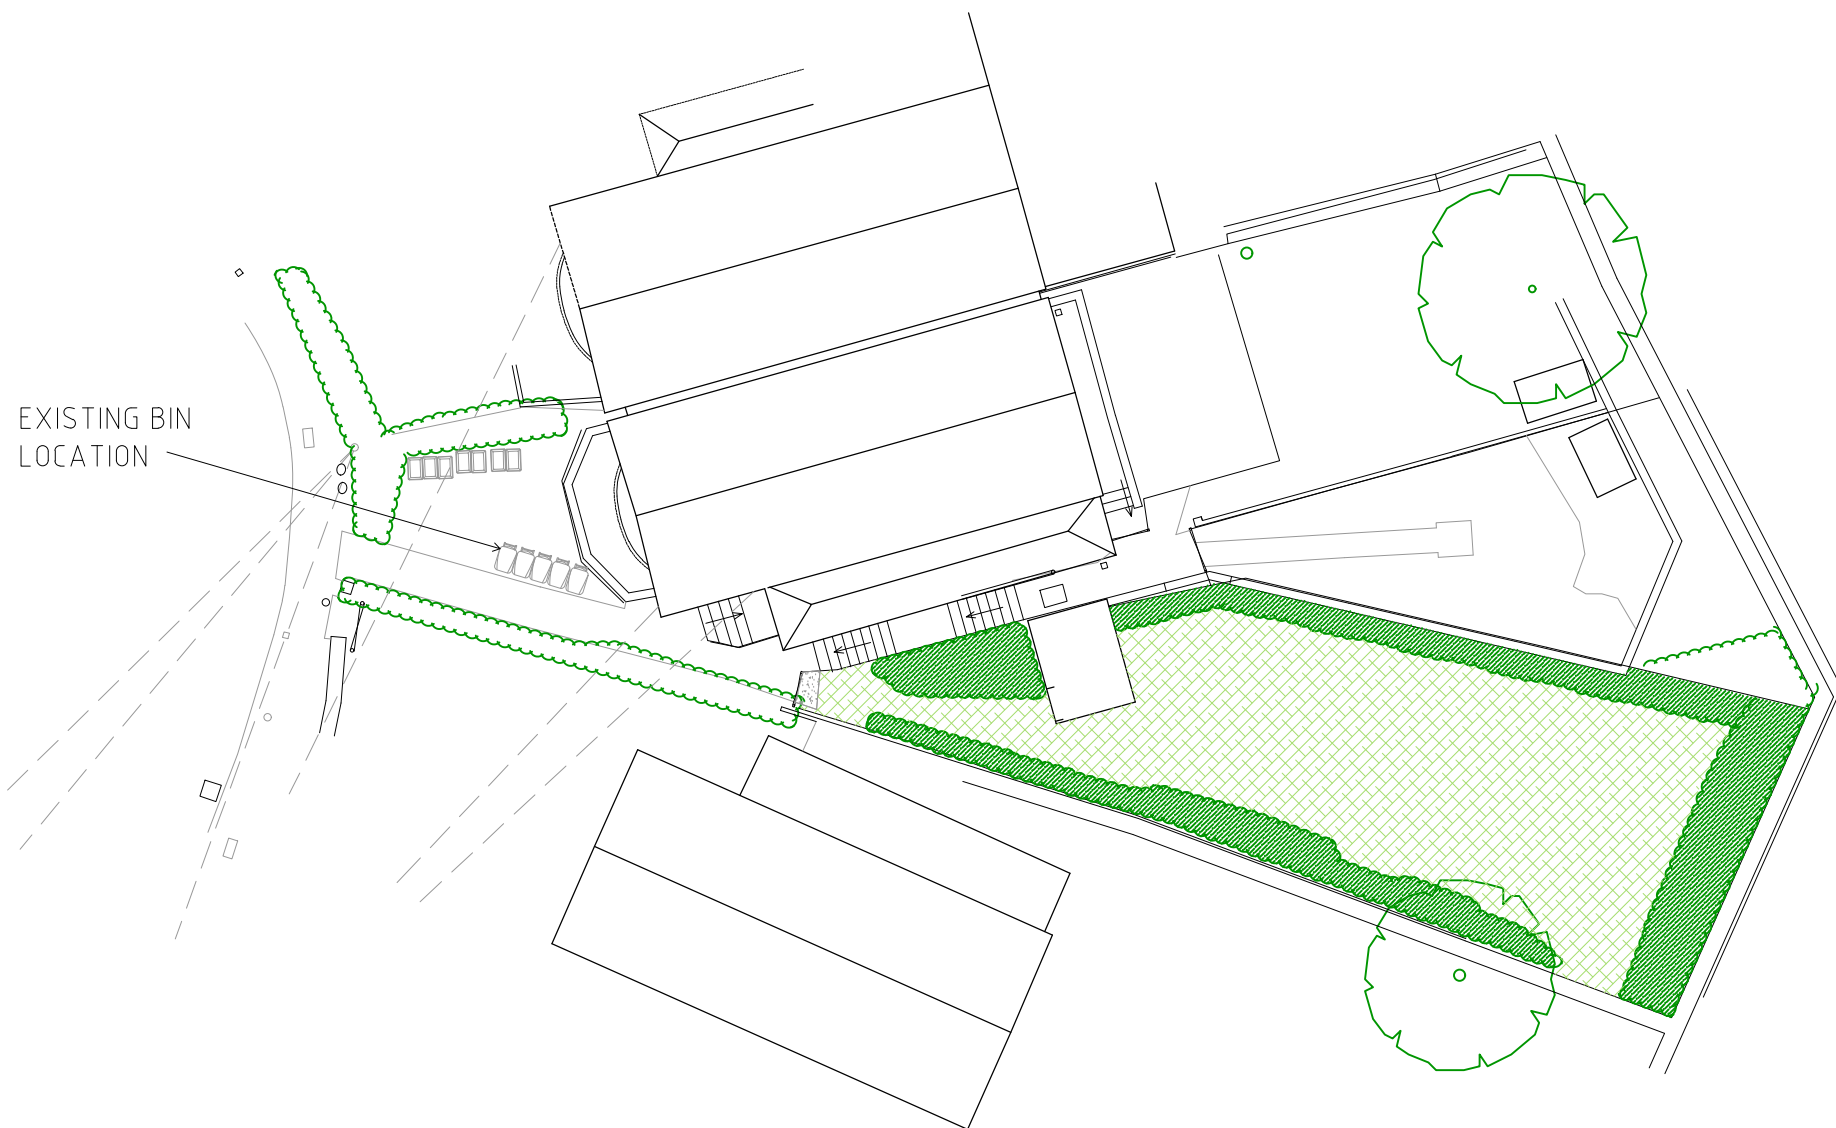

C	Updated Landscaping	06.11.25
B	Note added	27.07.20
A	Updated Landscaping	29.07.20
REV	Note	Date

105 105 WEST ARCHITECTS Ltd
107 Lower Redland Road, Redland,
Bristol. BS6 6SW
T: 0117 3737596
E: info@105west.co.uk
Web site: www.105west.co.uk

Project **36 Hampton Park**

Drawing Title **Existing Site Plan**

Drawing No. **1645(L)02**



Scale @A3	drawn by	Date	Rev
1:200	LH	18/09/17	C