
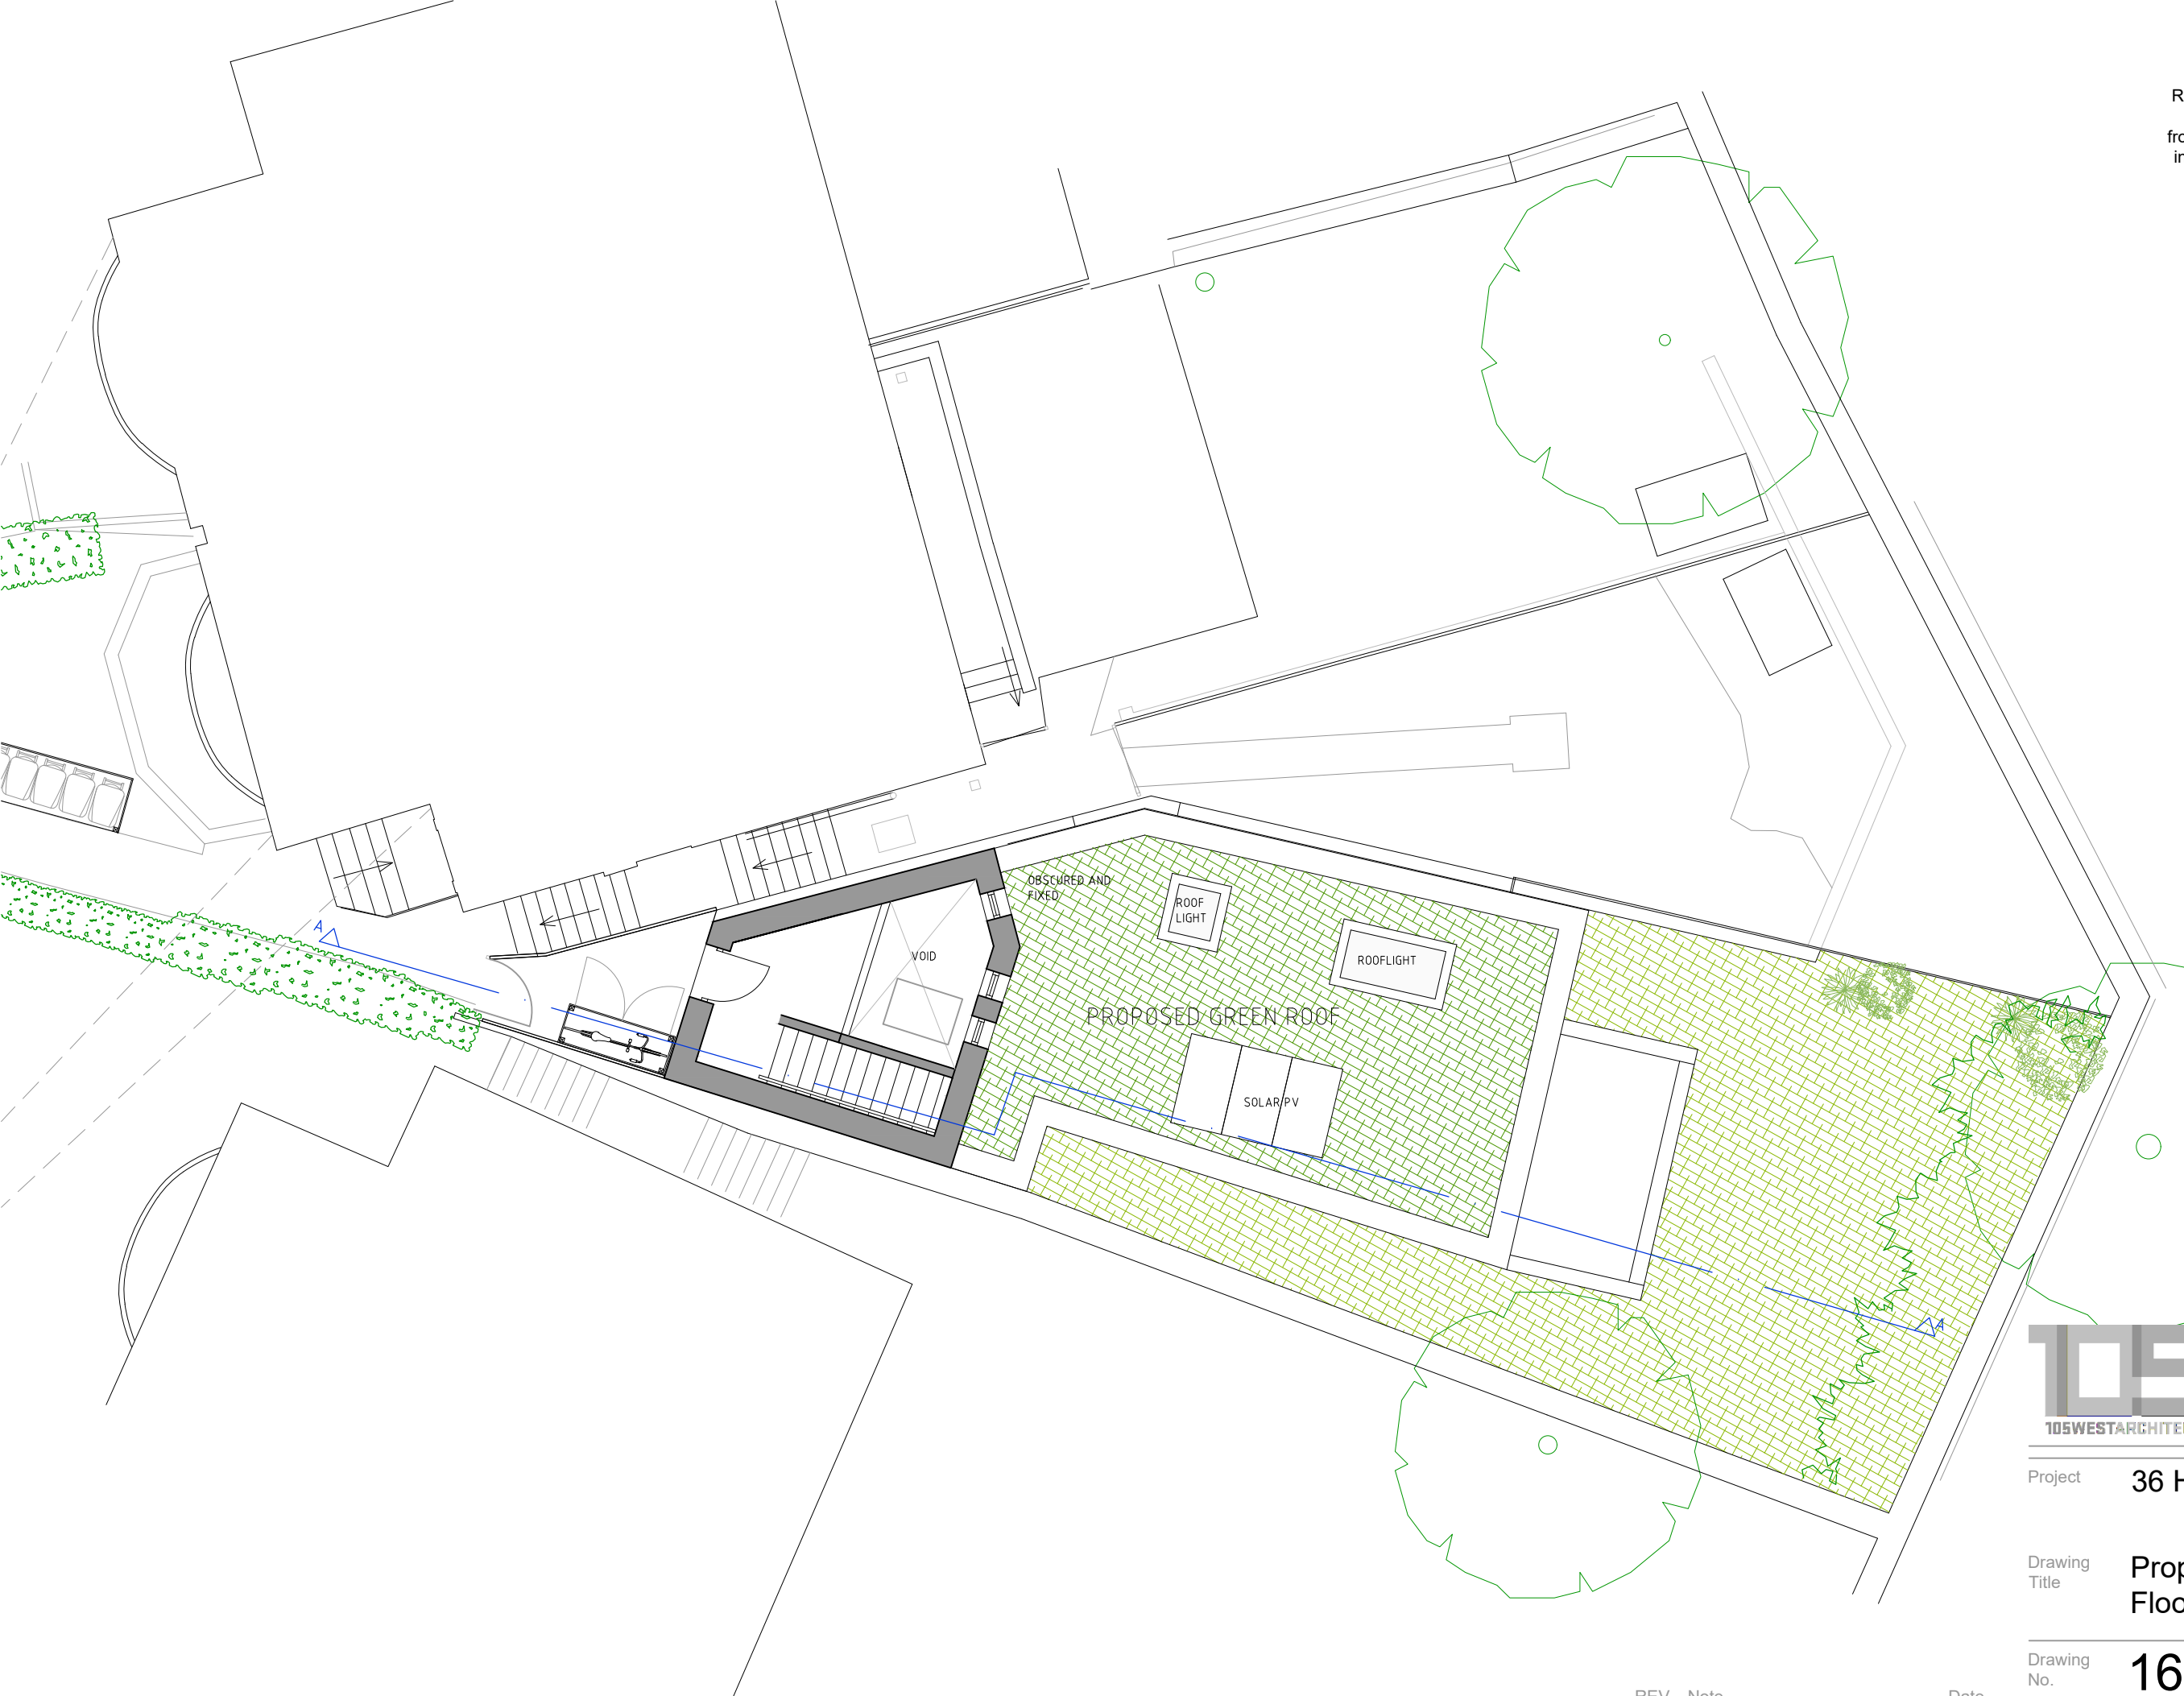


Responsibility is not accepted for errors made by others scaling from this drawing. All construction information should be taken from figured dimensions only.

 

105 105 WEST ARCHITECTS Ltd
107 Lower Redland Road
Redland
Bristol BS6 6SW
T 0117 3737596
E info@105west.co.uk

Project **36 Hampton Park**

Drawing Title **Proposed Ground Floor Plan**

Drawing No. **1645(L)51**

REV Note

Date



Scale @A3	drawn by	Date	Rev
1:100	LH	10.11.25	-