




NOTES:- RESPONSIBILITY IS NOT ACCEPTED FOR ERRORS MADE BY OTHERS IN SCALING FROM THIS DRAWING. ALL CONSTRUCTION INFORMATION SHOULD BE TAKEN FROM FIGURED DIMENSIONS ONLY. ALL DIMENSIONS ARE IN MILLIMETERS

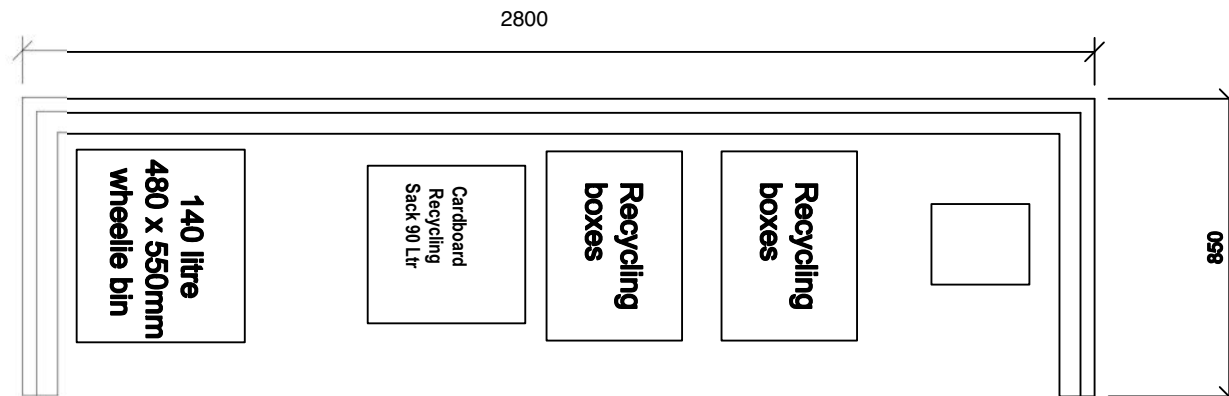

Plan View

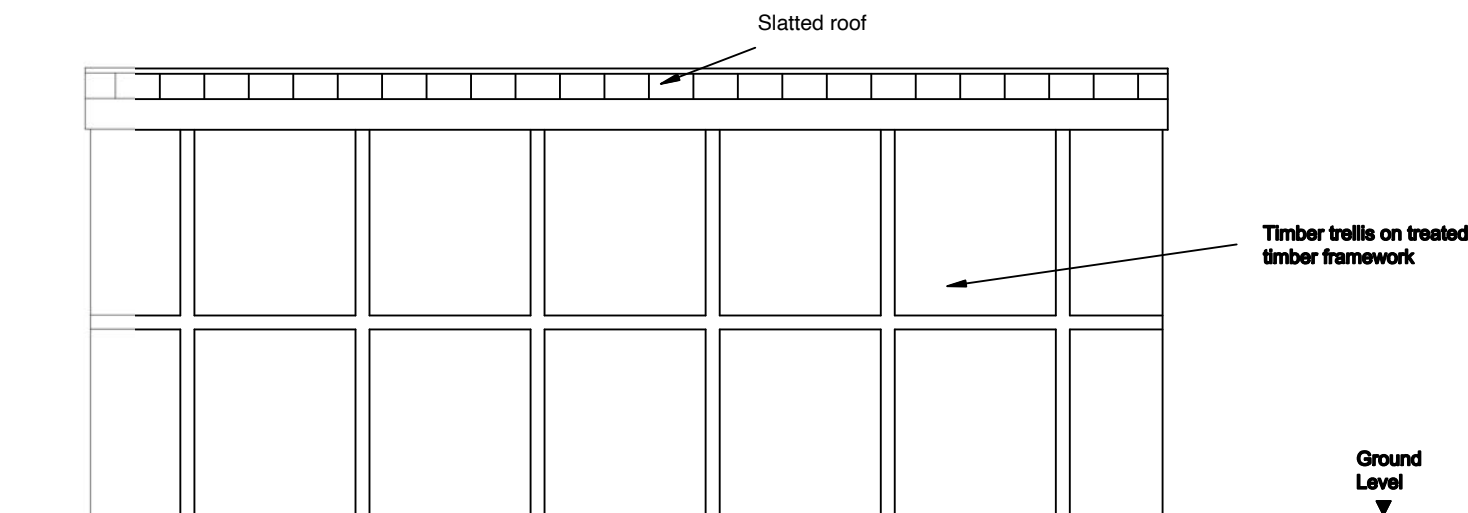


Rear Elevation

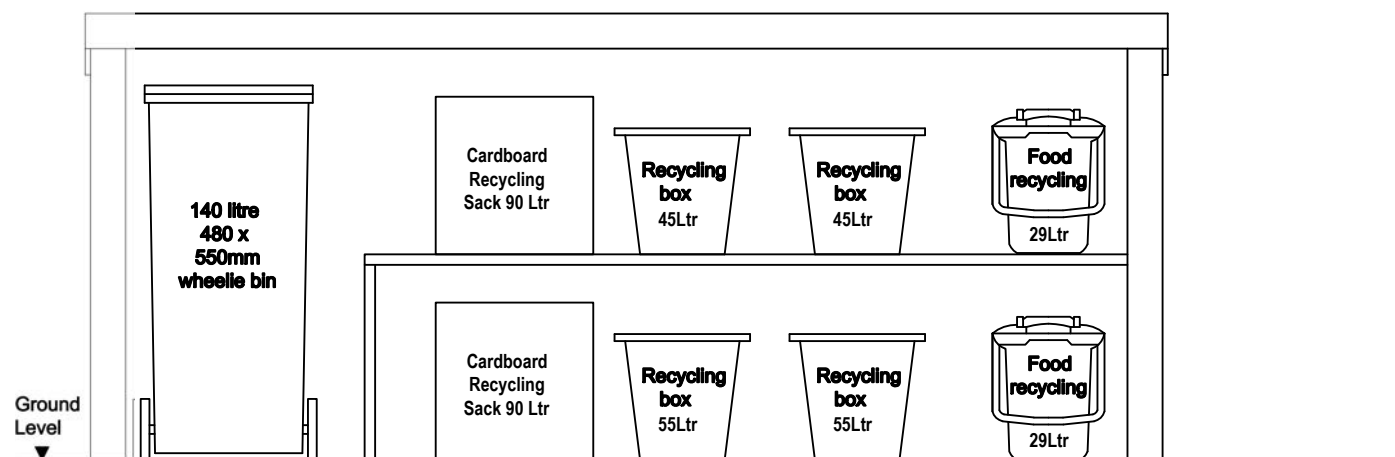


Front Elevation

PROPOSED BIN STORE B

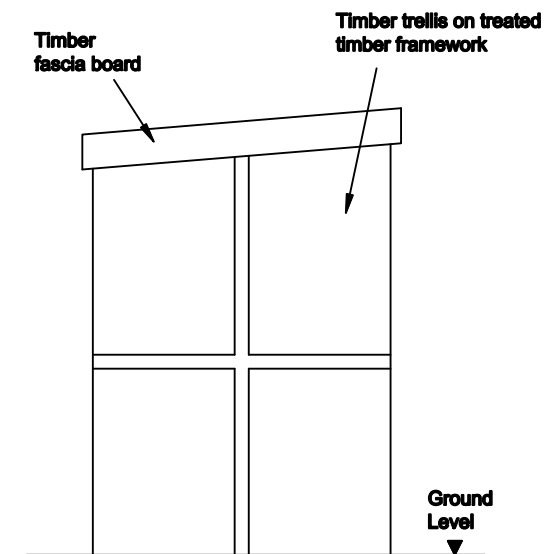

Left Side Elevation

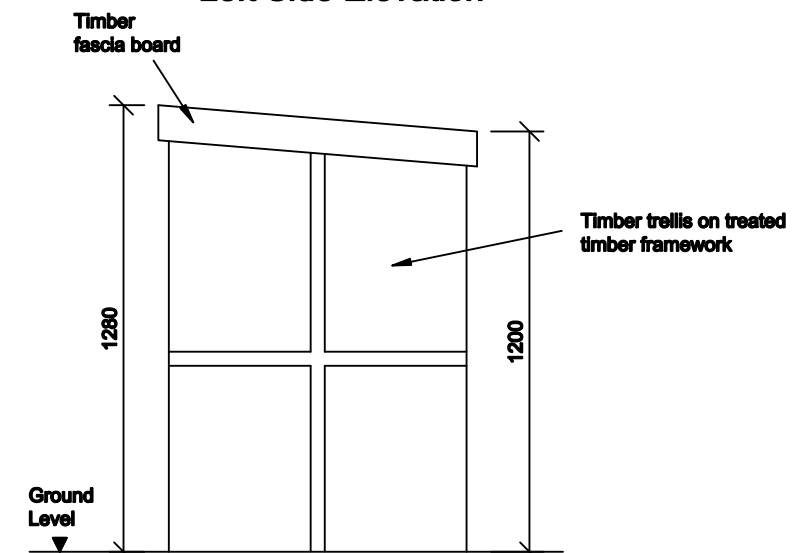

Right Side Elevation

Rev:	Description of Changes:	Drawn:	Date:	Client:		Drawing Title:
01	Bin removed & cardboard recycling added	D.H.	22-10-24	Mr. D. Brown		Bin Store and Recycling Store Detail
1:20 @ A3 						Drawing No: A023
						Drawn: D.H Option: - Rev: 01