


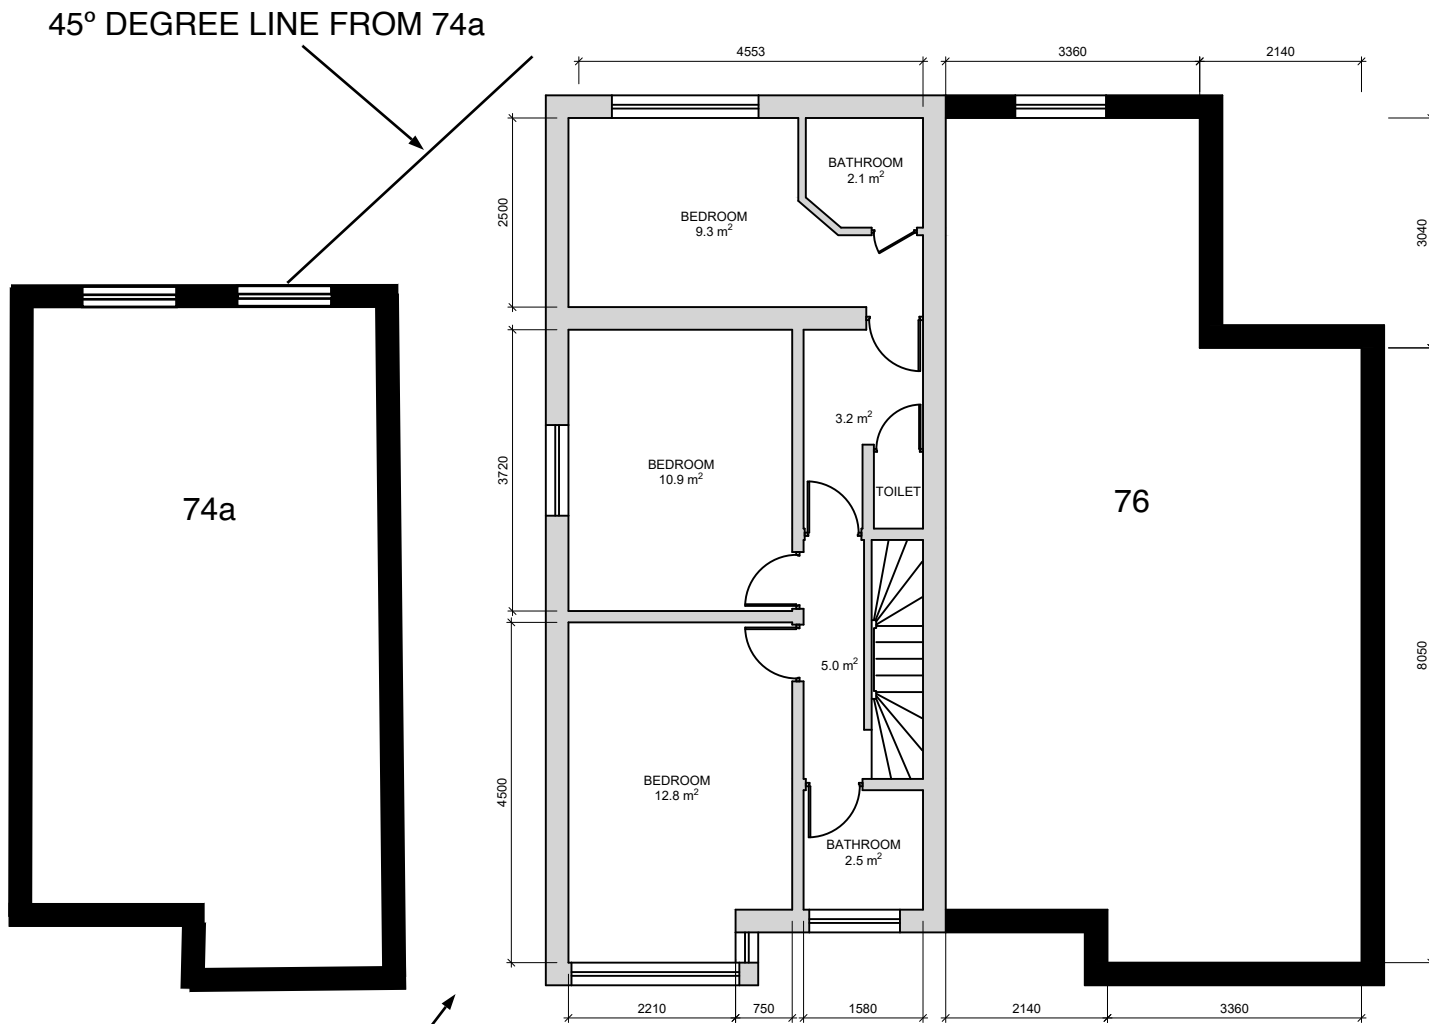

2 PROPOSED 1ST FLOOR PLAN
SCALE: 1:100

PUBLIC ACCESS LANE

PROJECT TITLE:
PROPOSED PLAN WITH NEIGHBOR PROPERTY
PROJECT DESCRIPTION:
ADDRESS:
SHEET TITLE:
ARCHITECTURAL PLAN
DESIGNED BY:
DRAWN BY:
CKD BY:
CLIENT NAME:
SCALE: 1:100
DATE:
SHEET NUMBER:
A018