


OUTBUILDING AT 74a

45° DEGREE LINE FROM CENTRE OF
74a SAVOY RD WINDOW

45° DEGREE LINE FROM CENTRE OF
76 SAVOY RD WINDOW

74a

76

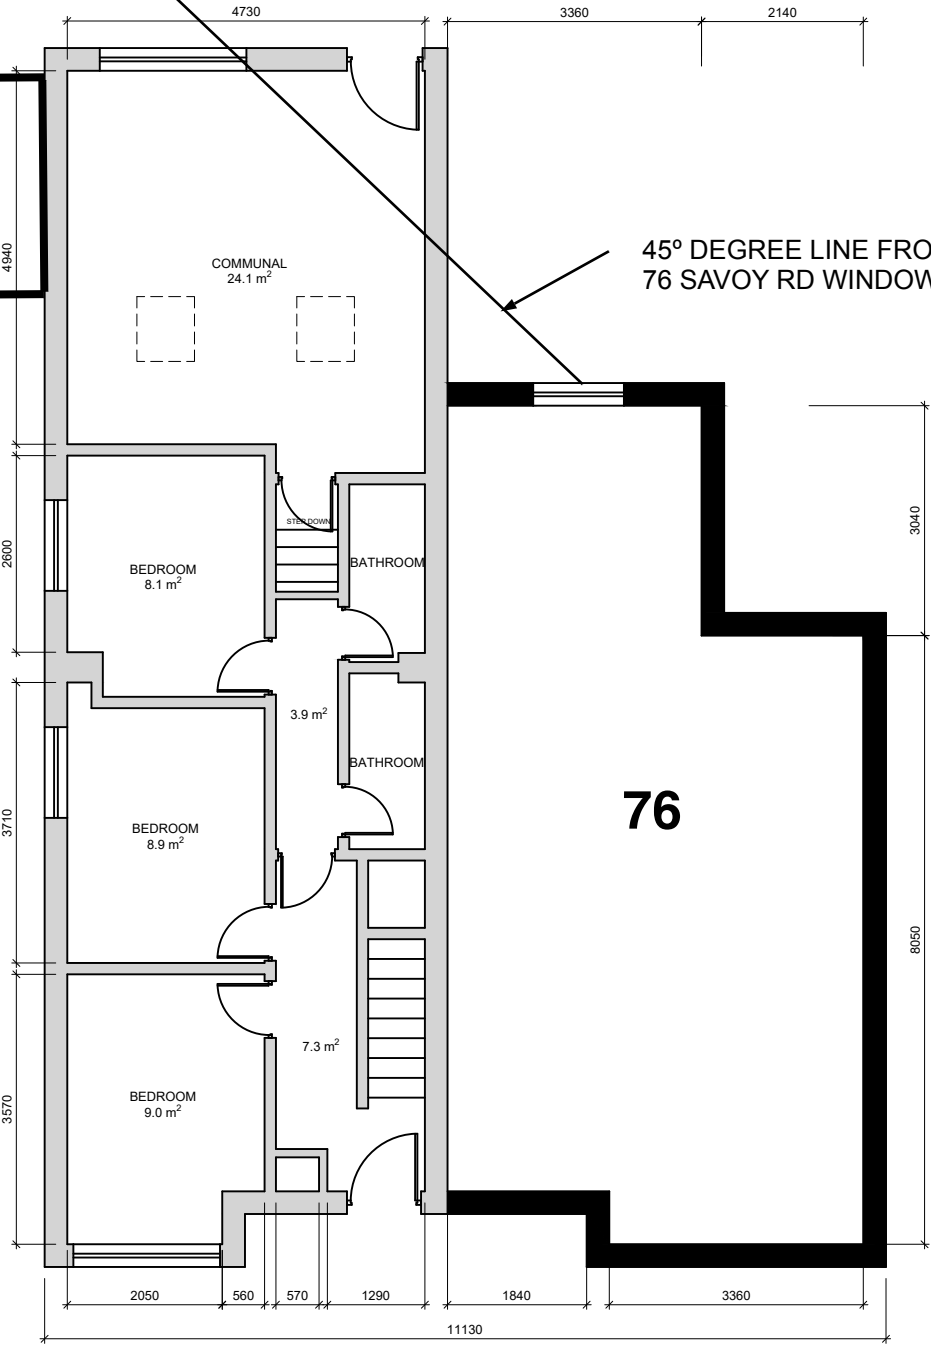

1 PROPOSED GROUND FLOOR PLAN
SCALE: 1:100

PUBLIC ACCESS LANE

PROJECT TITLE:

PROPOSED PLAN WITH
NEIGHBOR PROPERTY

PROJECT DESCRIPTION:

ADDRESS:

SHEET TITLE:

ARCHITECTURAL PLAN

DESIGNED BY:

DRAWN BY:

CKD BY:

CLIENT NAME:

SCALE: 1:100

DATE:

SHEET NUMBER:

A017