

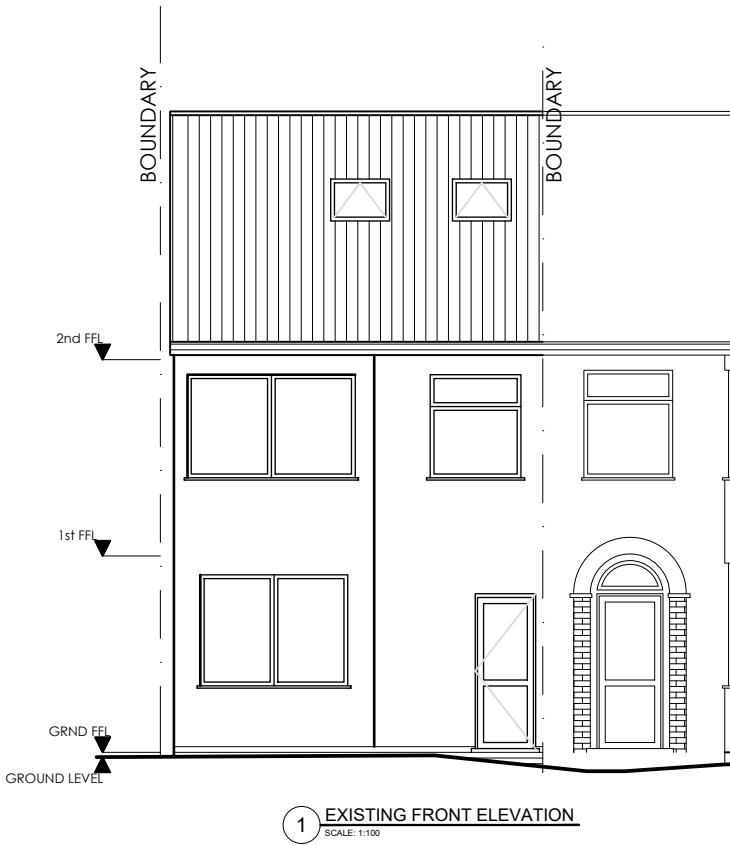


A-A
ELEVATION

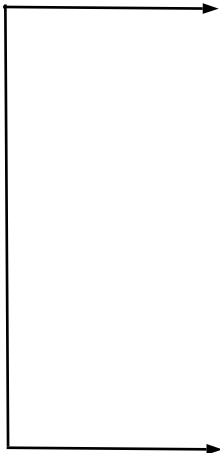

1 EXISTING FRONT ELEVATION
SCALE: 1:100

B-B
ELEVATION

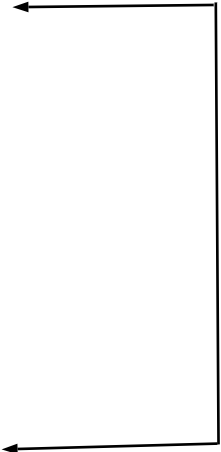

PROJECT TITLE:

EXISTING ELEVATION

PROJECT DESCRIPTION:

ADDRESS:

SHEET TITLE:

ARCHITECTURAL PLAN

DESIGNED BY:

DRAWN BY:

CKD BY:

CLIENT NAME:

SCALE: 1:100

DATE:

SHEET NUMBER:

A007