



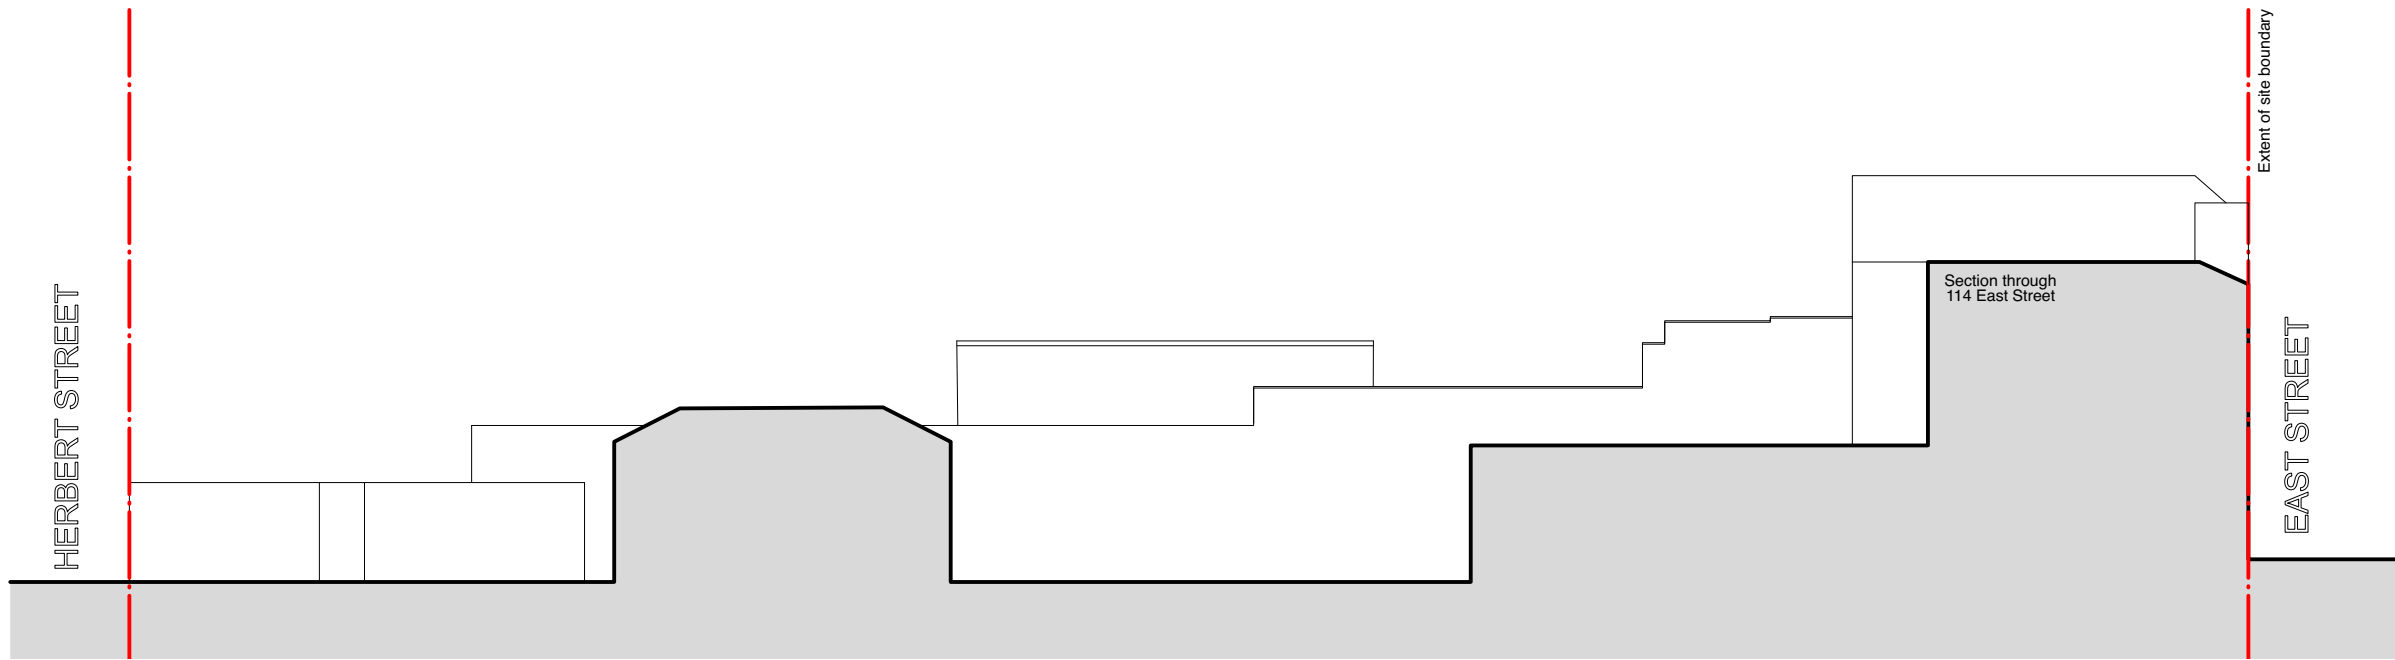

Existing South West Elevation

 

REVISION SUMMARY

DATE

REVISION



First Floor, 43-45 Park Street
Bristol
BS1 5NL
mail@shuarchitects.uk
0117 248 2688

Project number
2124

Project
110-112 East Street,
BS3 4EY

Status
PLANNING

Use figured dimensions only. Only build
from drawing marked for 'Construction'.

Drawing Title
EXISTING
South West Elevation

Drawn by
MP
Date
Dec 2024

Scale
1:200@A3

Drawing number
204

Revision
P1