


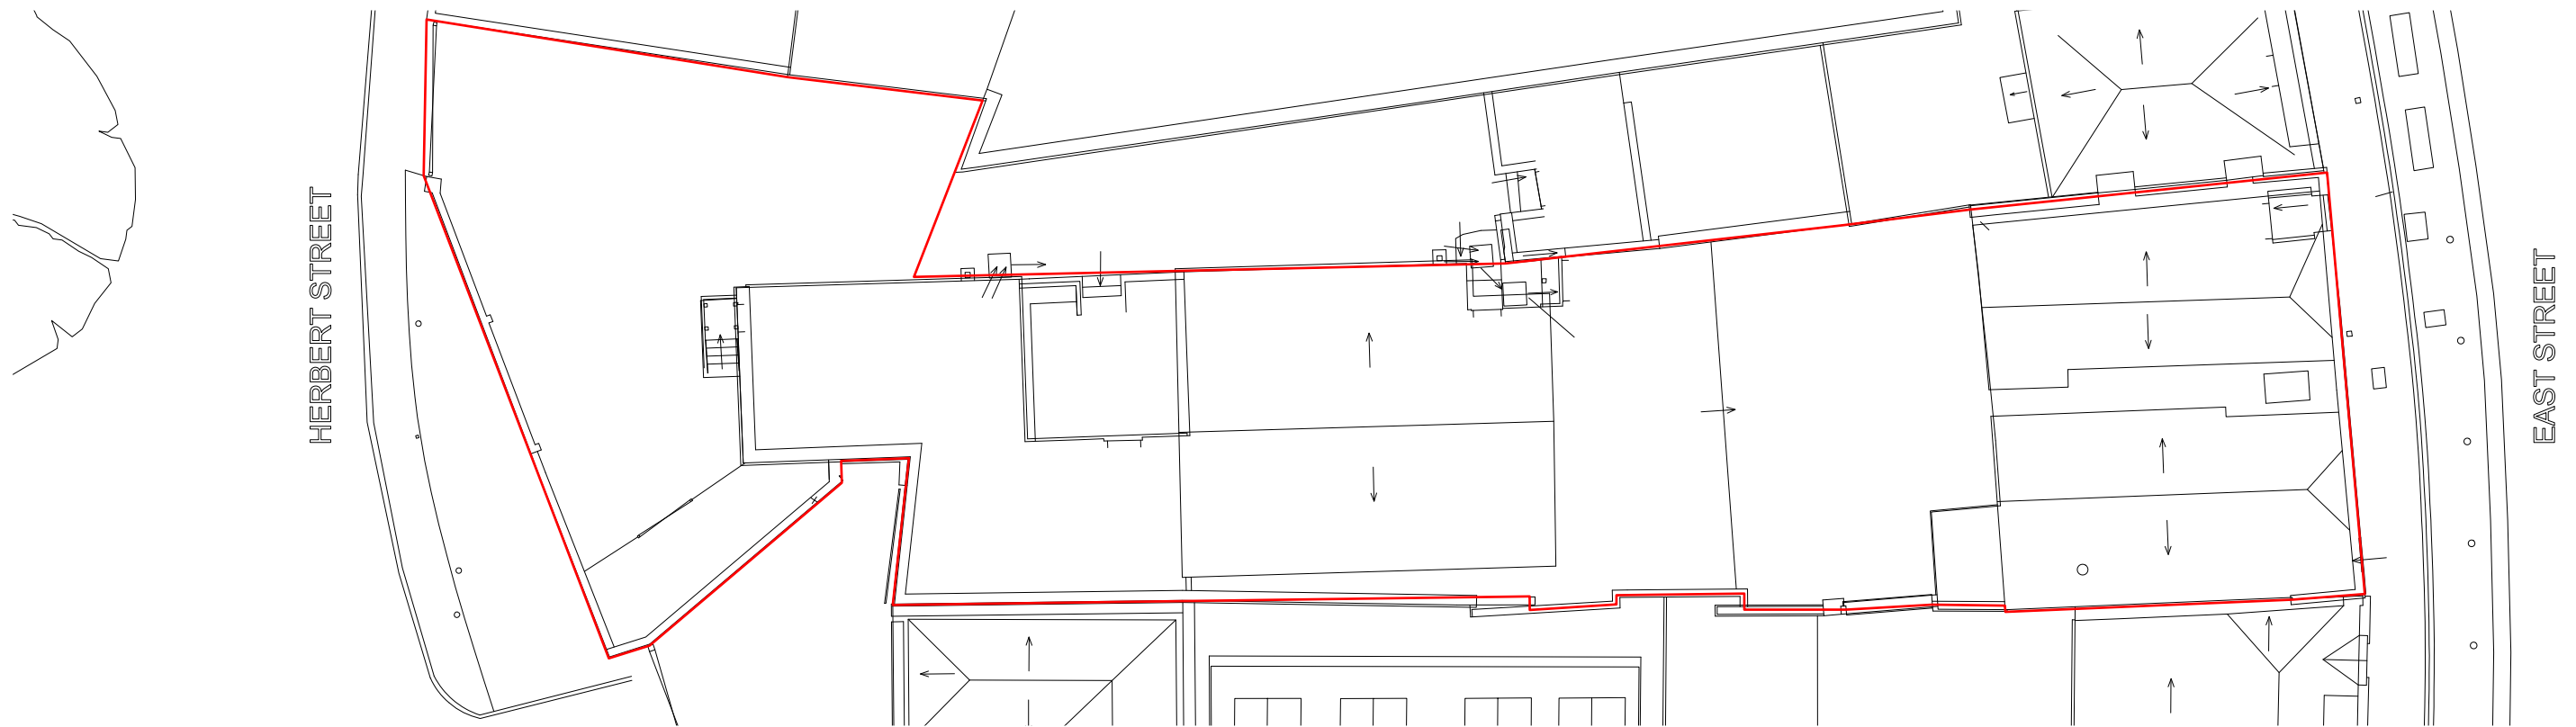


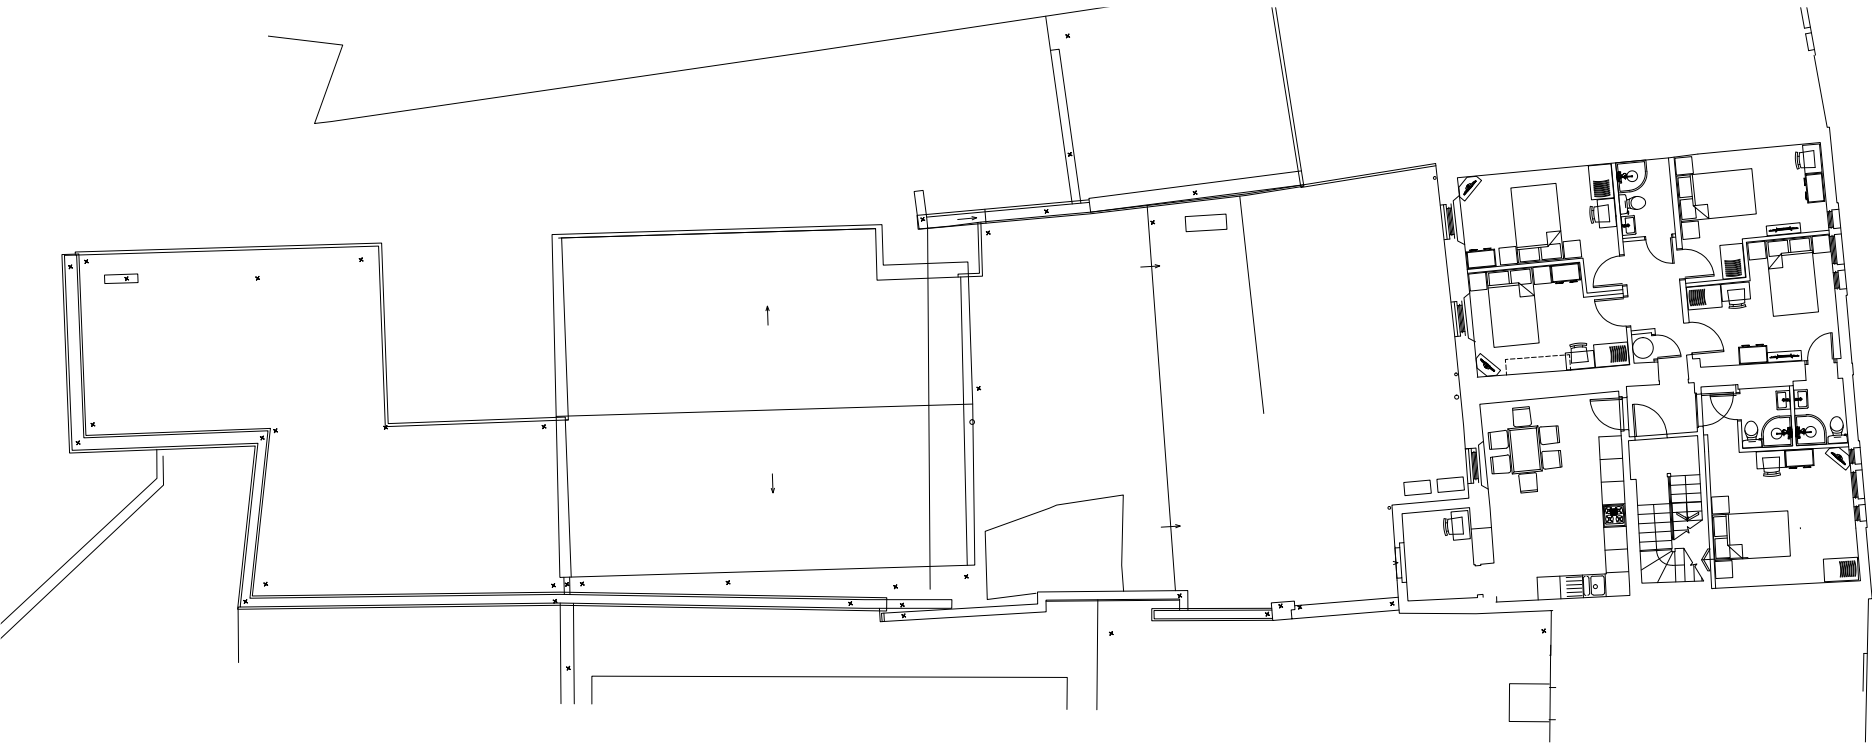

Existing Site & Roof Plan

 

Existing Second Floor Plan

 

Note: Internal layouts based on approved drawings for application reference 23/00686/F, which is currently being implemented

REVISION SUMMARY DATE REVISION



First Floor, 43-45 Park Street
Bristol
BS1 5NL
mail@shuarchitects.uk
0117 248 2688

Project number 2124
Project 110-112 East Street,
BS3 4EY

Status
PLANNING
Use figured dimensions only. Only build from drawing marked for 'Construction'.

Drawing Title
**EXISTING
Second Floor and Roof Plan**

Drawn by
MP
Date
Dec 2024

Scale
1:200@A3

Drawing number
202

Revision
P1