


Responsibility is not accepted for errors made by others scaling from this drawing. All construction information should be taken from figured dimensions only.



A	Timber Fence added	14/06/23
REV	Note	Date

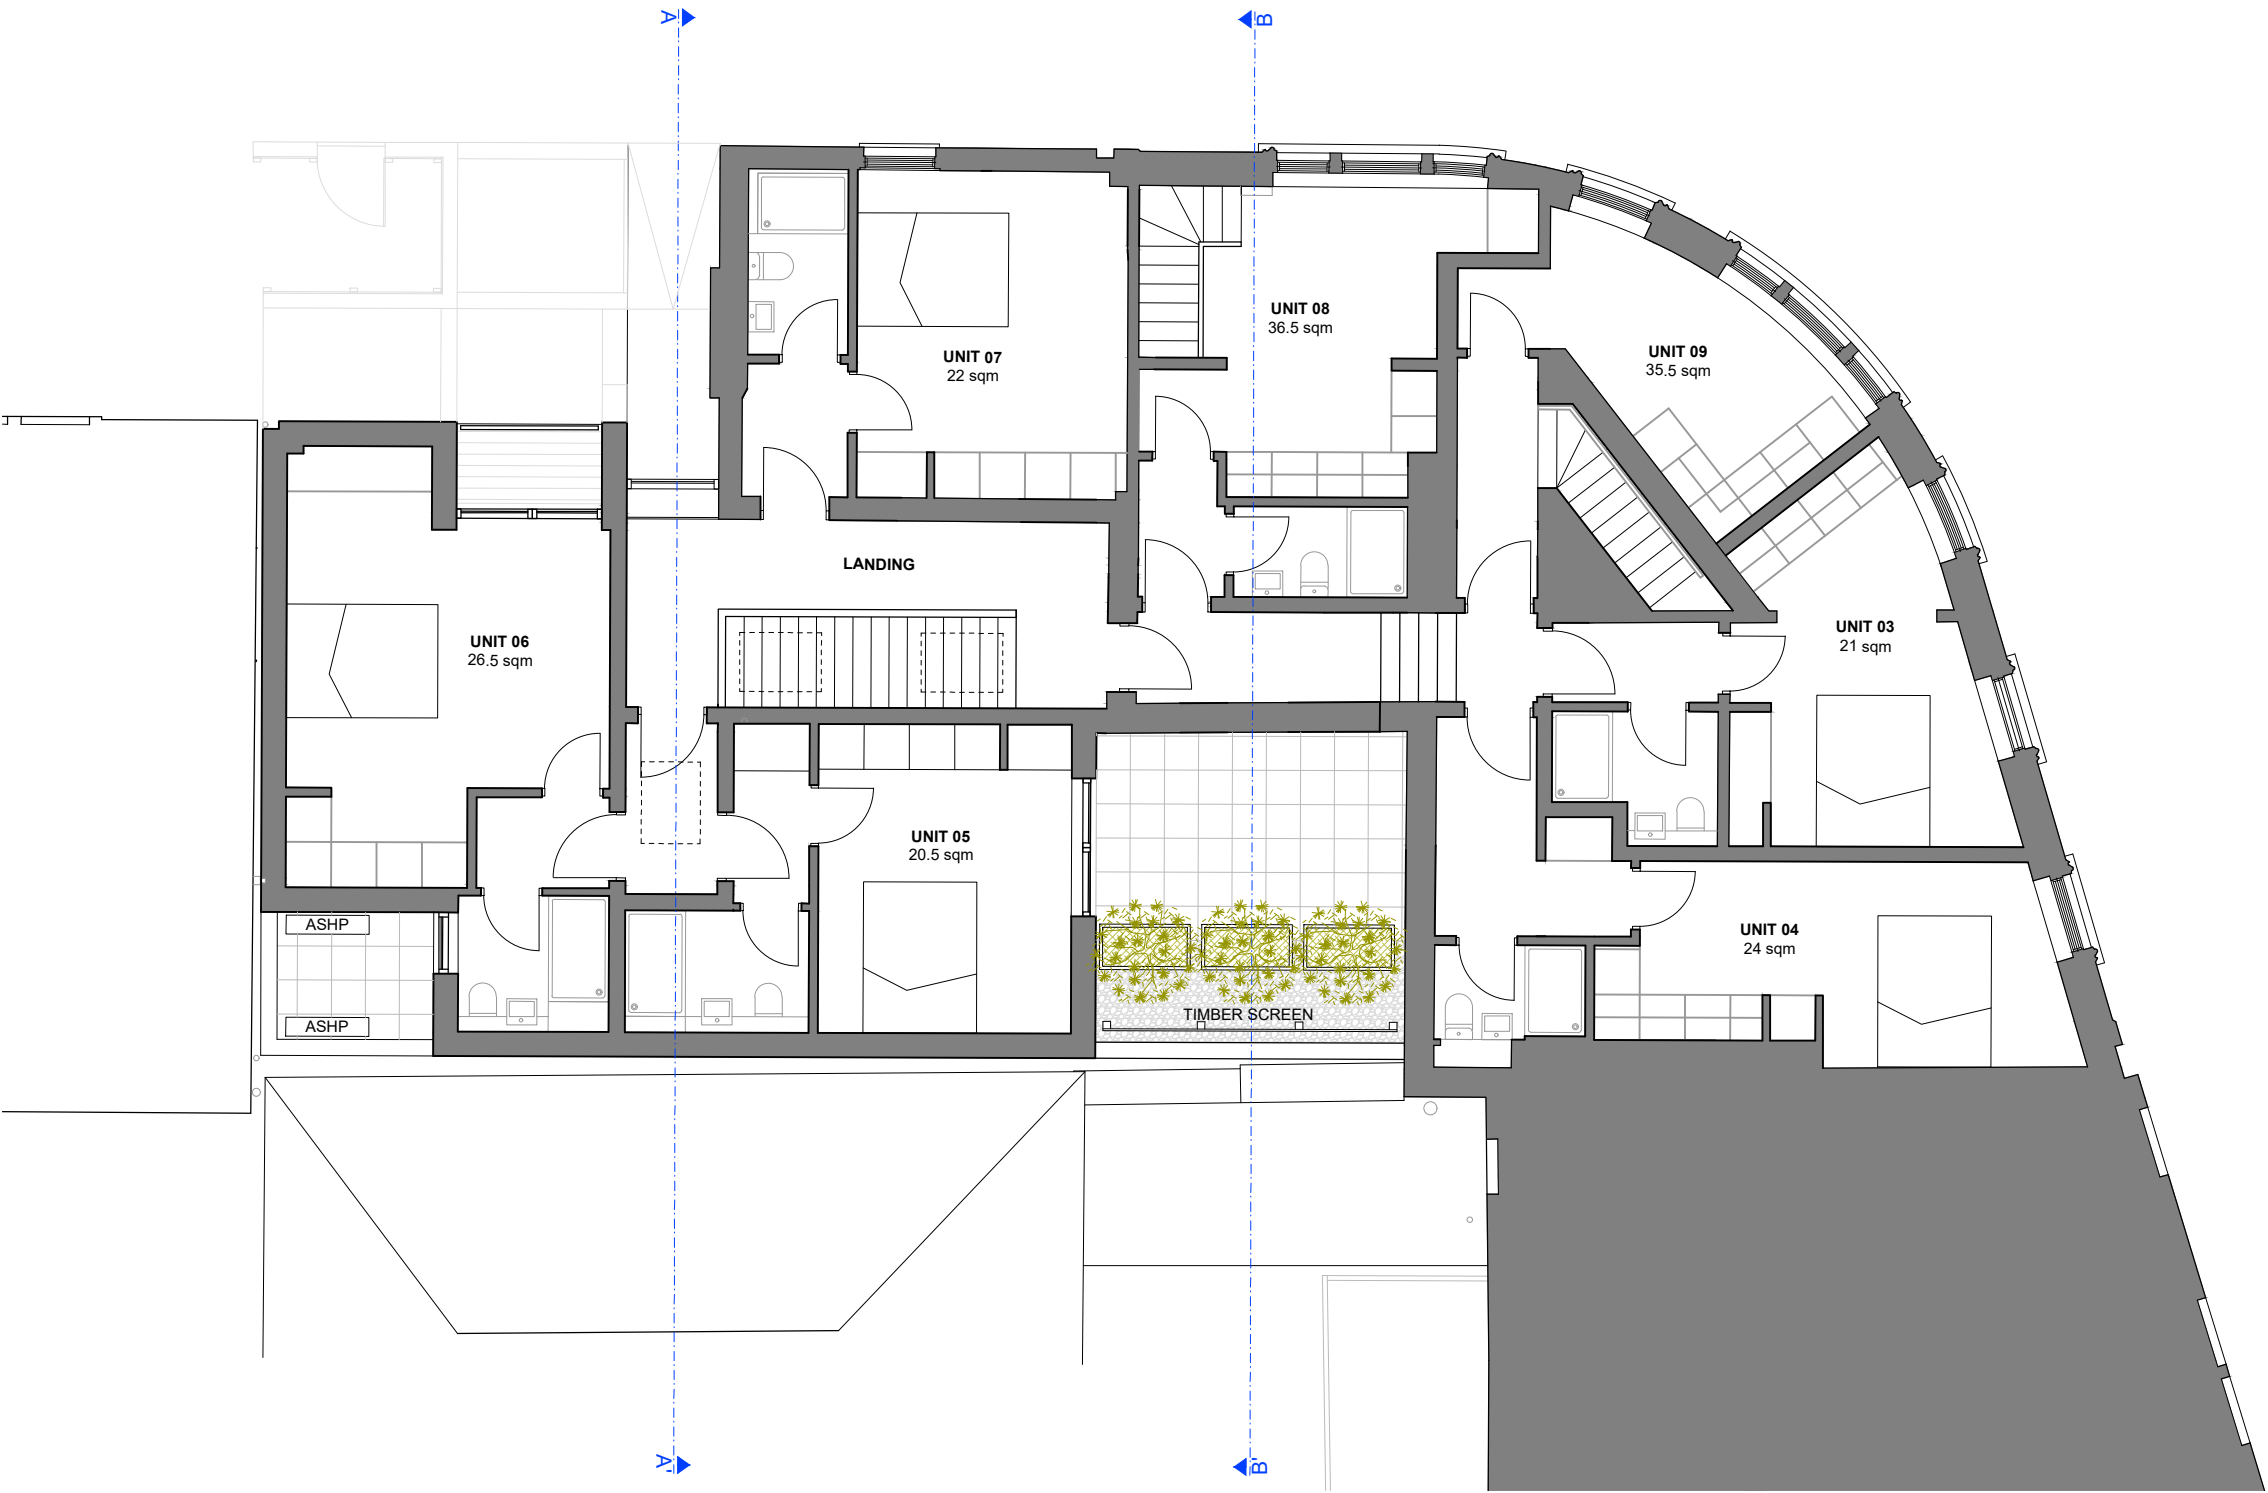

105 WEST ARCHITECTS Ltd  
107 Lower Redland Road  
Redland  
Bristol BS6 6SW  
T 0117 3737596  
E info@105west.co.uk

Project 72 Gloucester Road

Drawing Title Proposed First Floor Plan

Drawing No. 1736(L)12

Scale @A3	drawn by	Date	Rev
1:100	HK	14/06/23	/

