




Existing

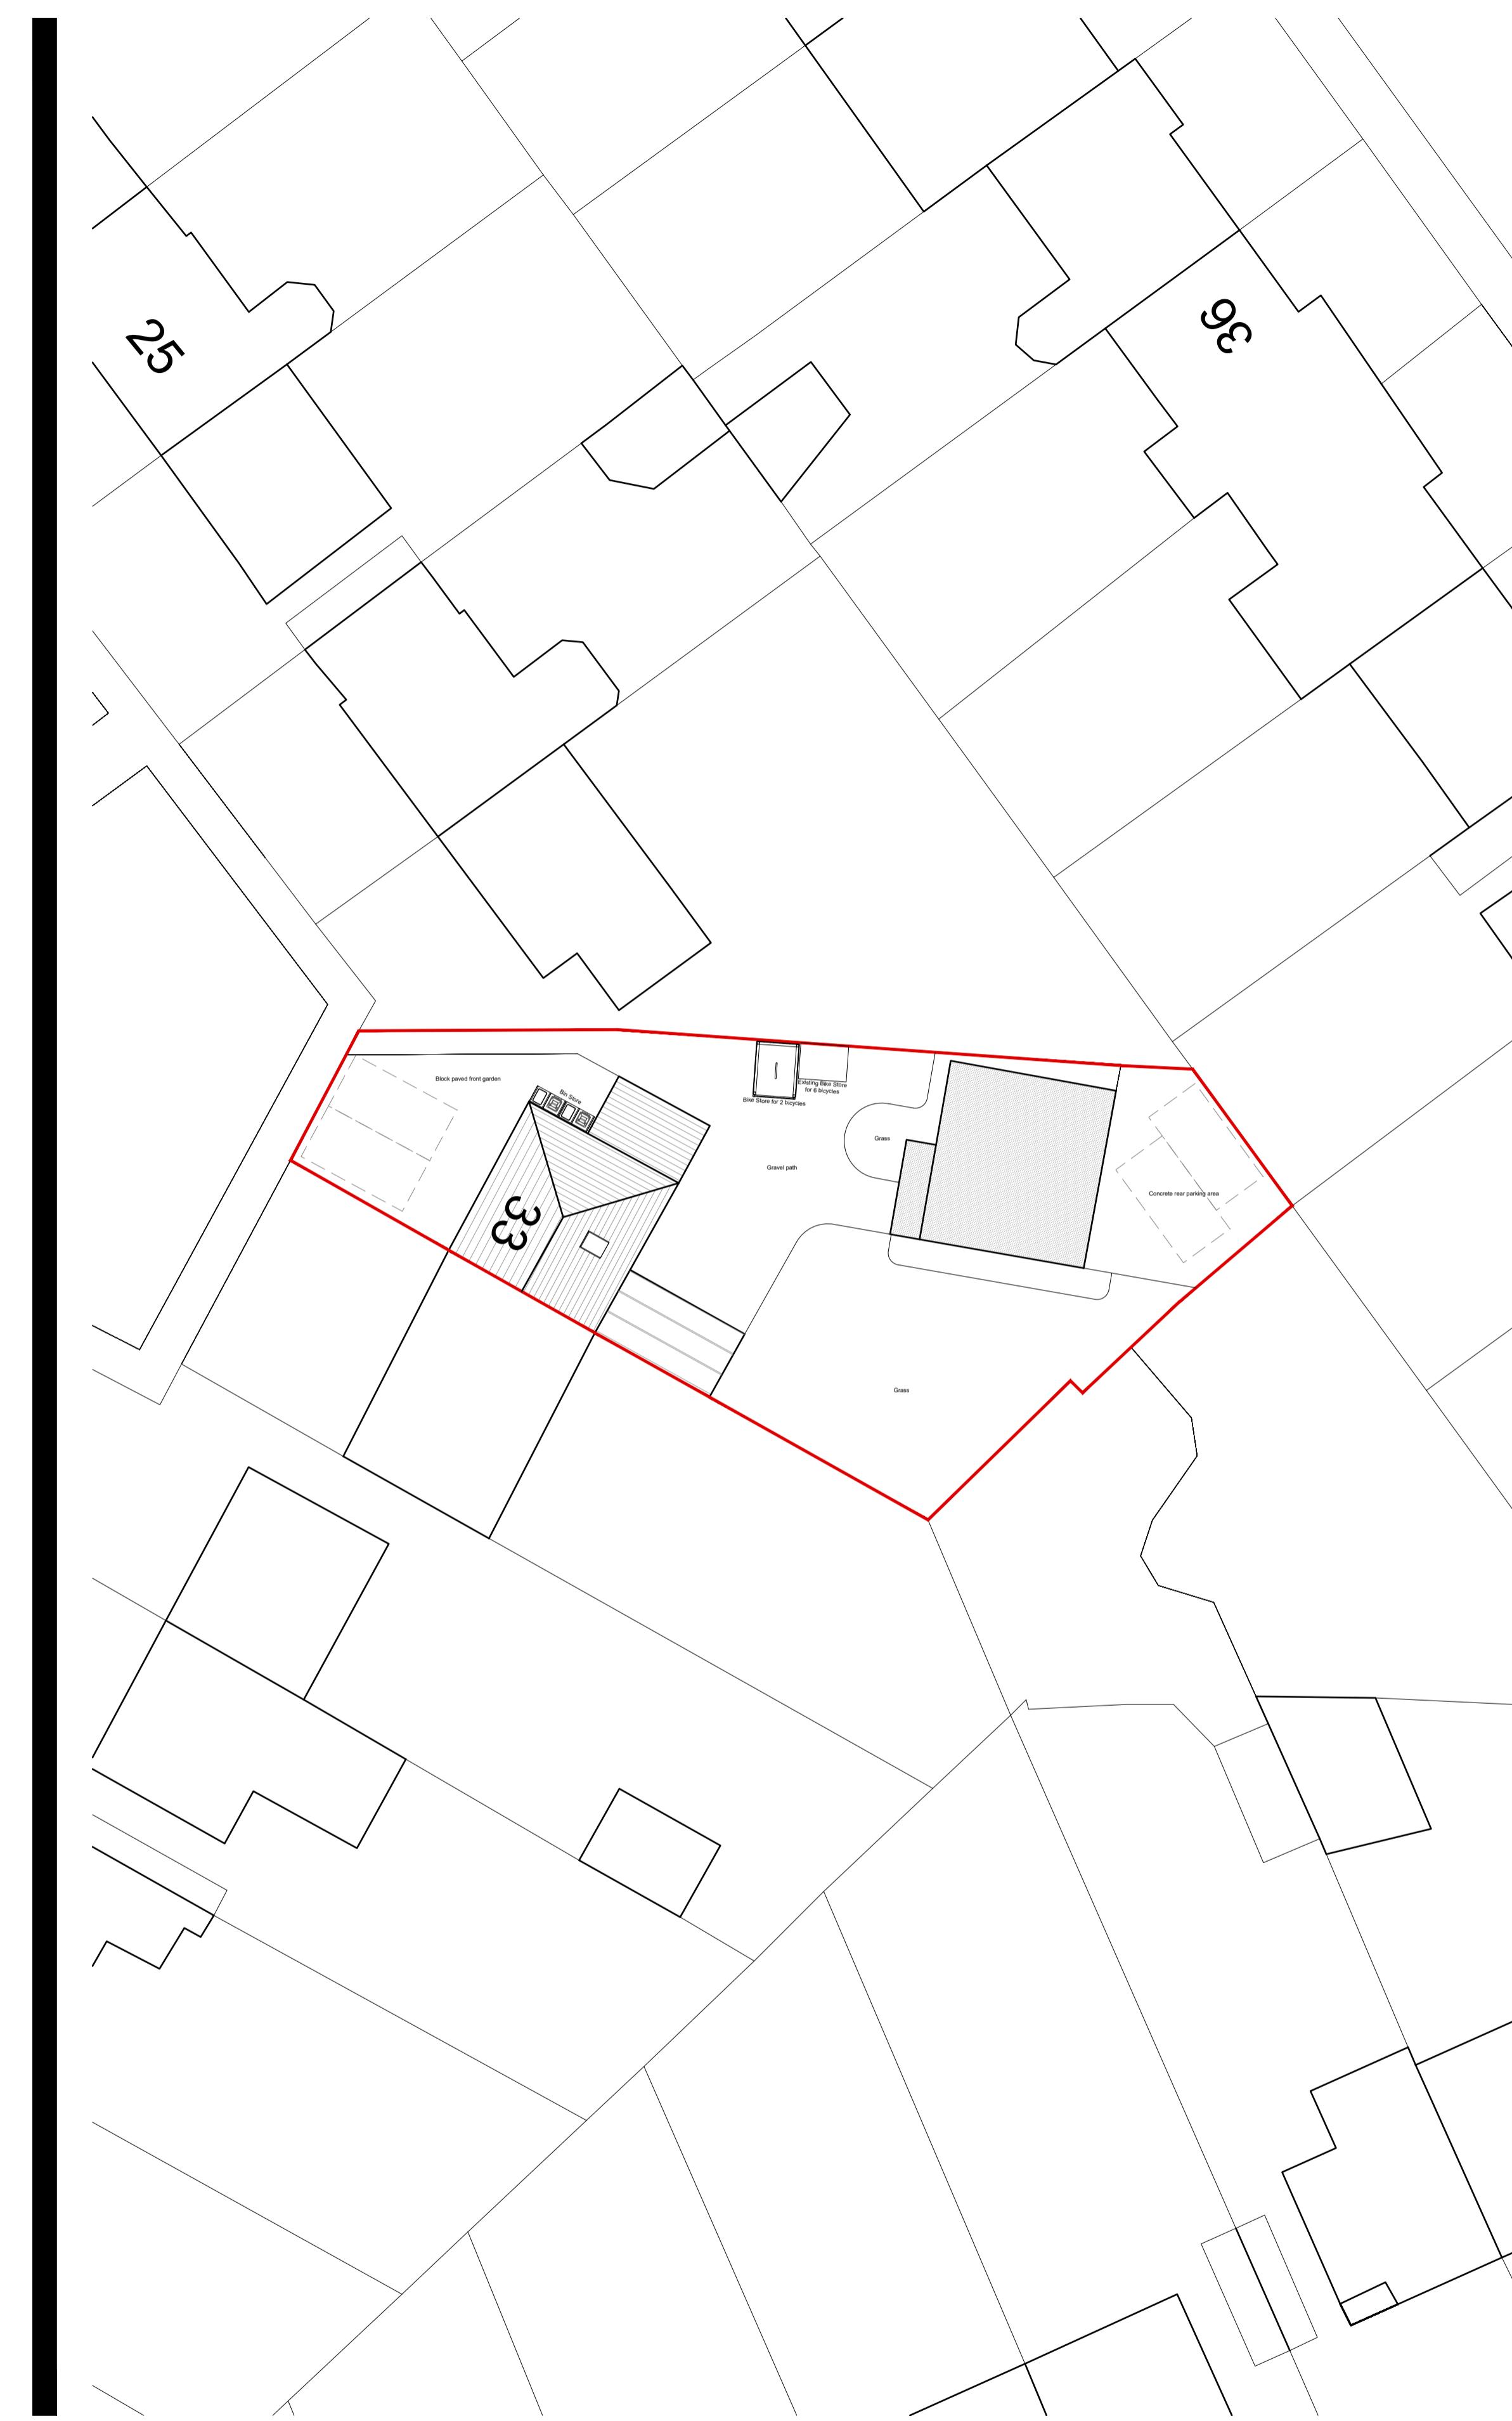

Proposed

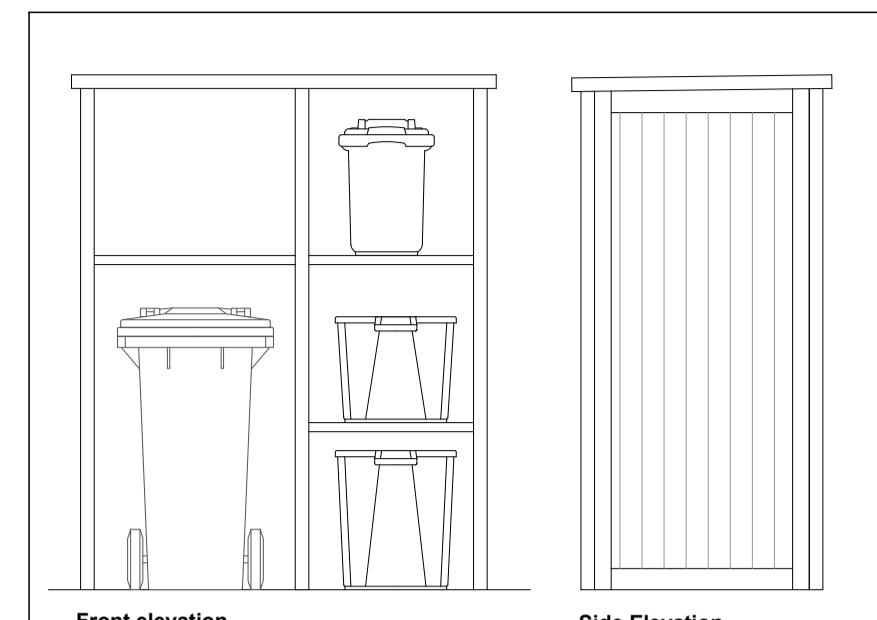


Front elevation Side elevation

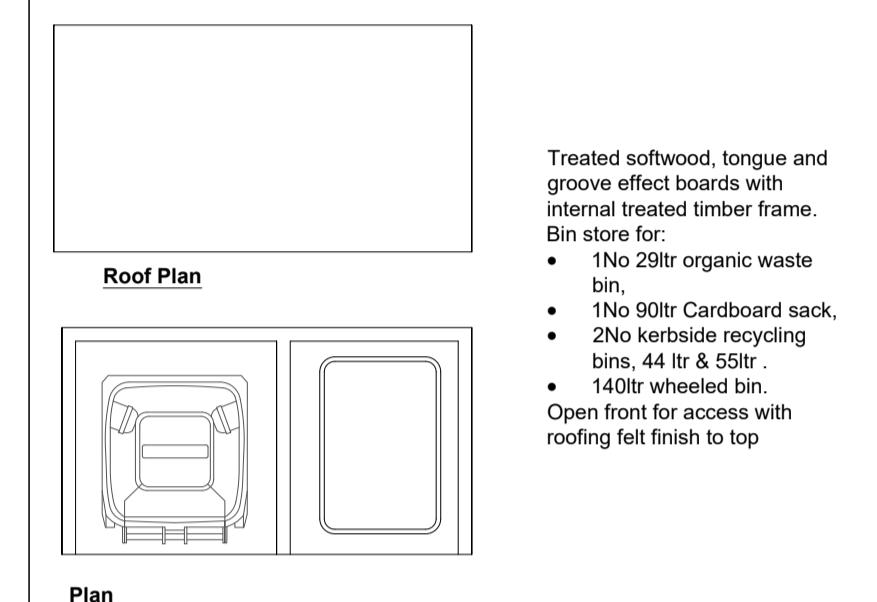


Roof Plan Plan

Bin Store
Scale 1:25
1:25 0.5m 0 0.5m 1m 1.5m 2m 2.5m

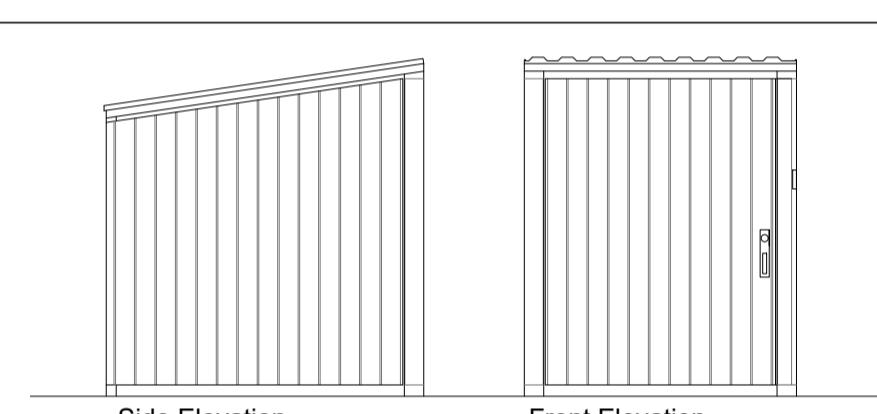

Side Elevation Front Elevation

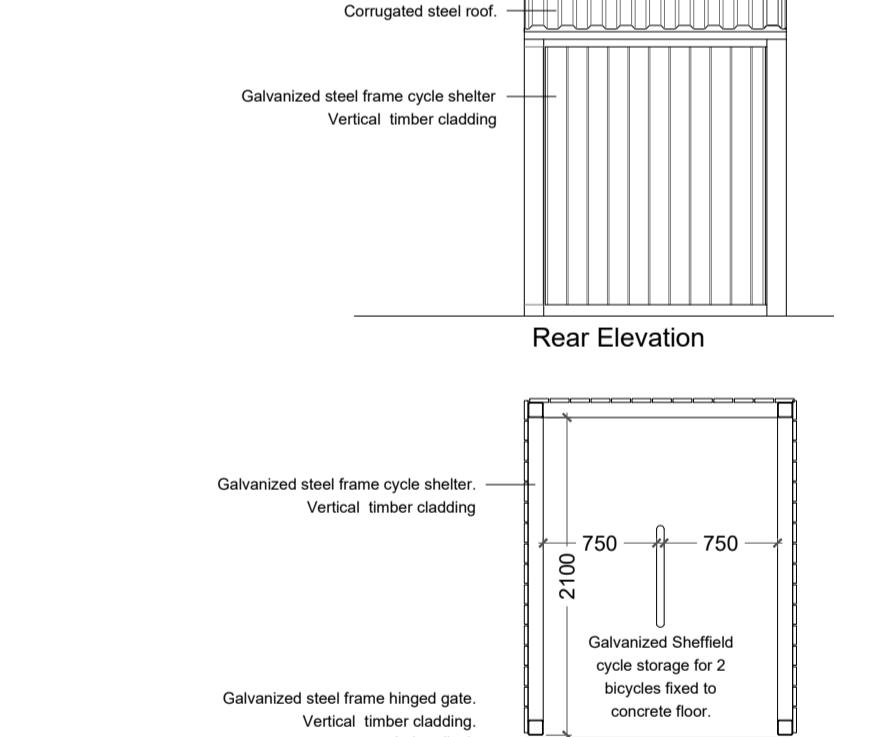

Rear Elevation
Galvanized steel frame cycle shelter, Vertical timber cladding
Galvanized steel frame hinged gate, Vertical timber cladding, coded padlock
Treated softwood boards with internal steel frame, Store to have 1 Sheffield hoop with concrete base for 2 bikes. Secure sliding front doors for access with corrugated steel roof
Concrete base 350x350x300mm

Bike Store
Scale 1:50
1:50 1m 0 1m 2m 3m 4m 5m

PROJECT:
33 Brockworth Crescent

TITLE:
Existing & Proposed Block Plans

SCALE: 1:200 @ A1 **DATE:** Oct' 2025 **DRAWN BY:** JM

DRAWING NUMBER: 4455.PL.02 **REVISION:** B

Site Area = 507.22m²

1:200 4m 0 4m 8m 12m 16m 20m
0792 920 3182 info@36design.co.uk www.36design.co.uk The Cedars, Goytre, NP4 0AD