




Outbuilding
GIA = 47.64m²

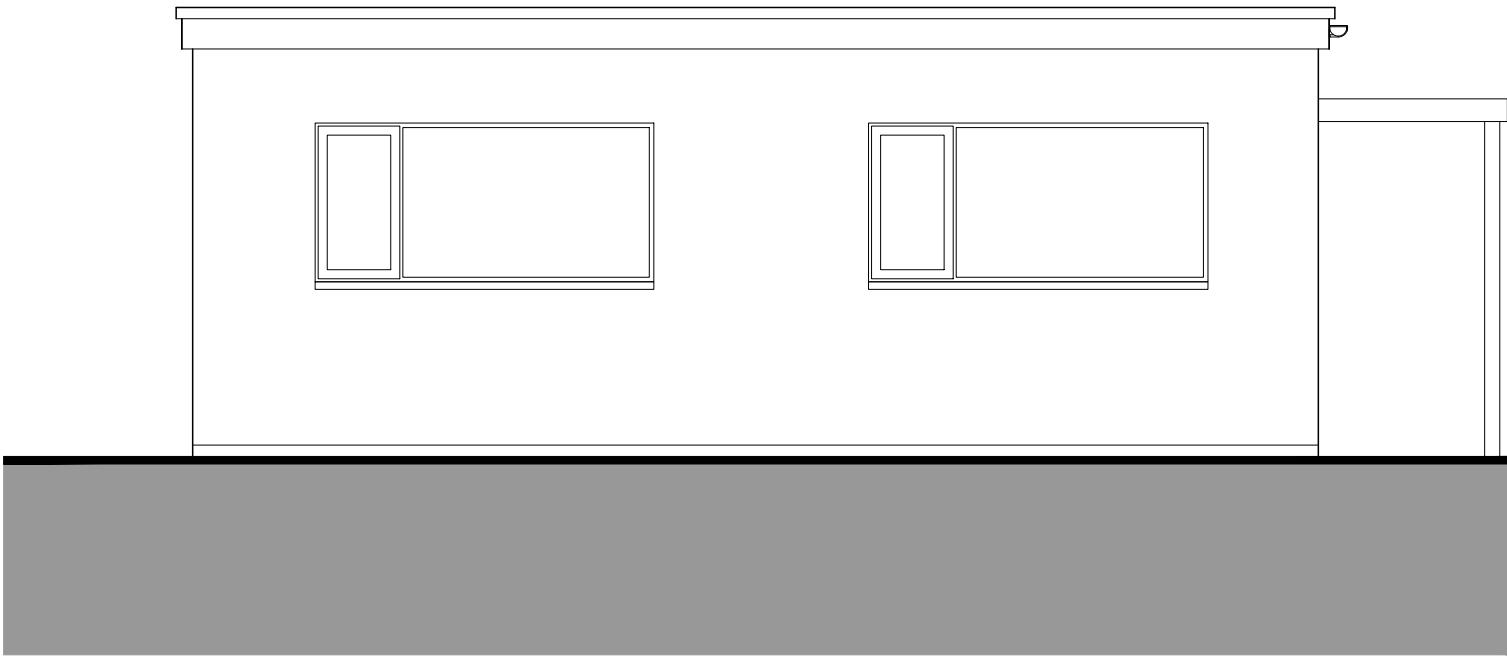


Front Elevation

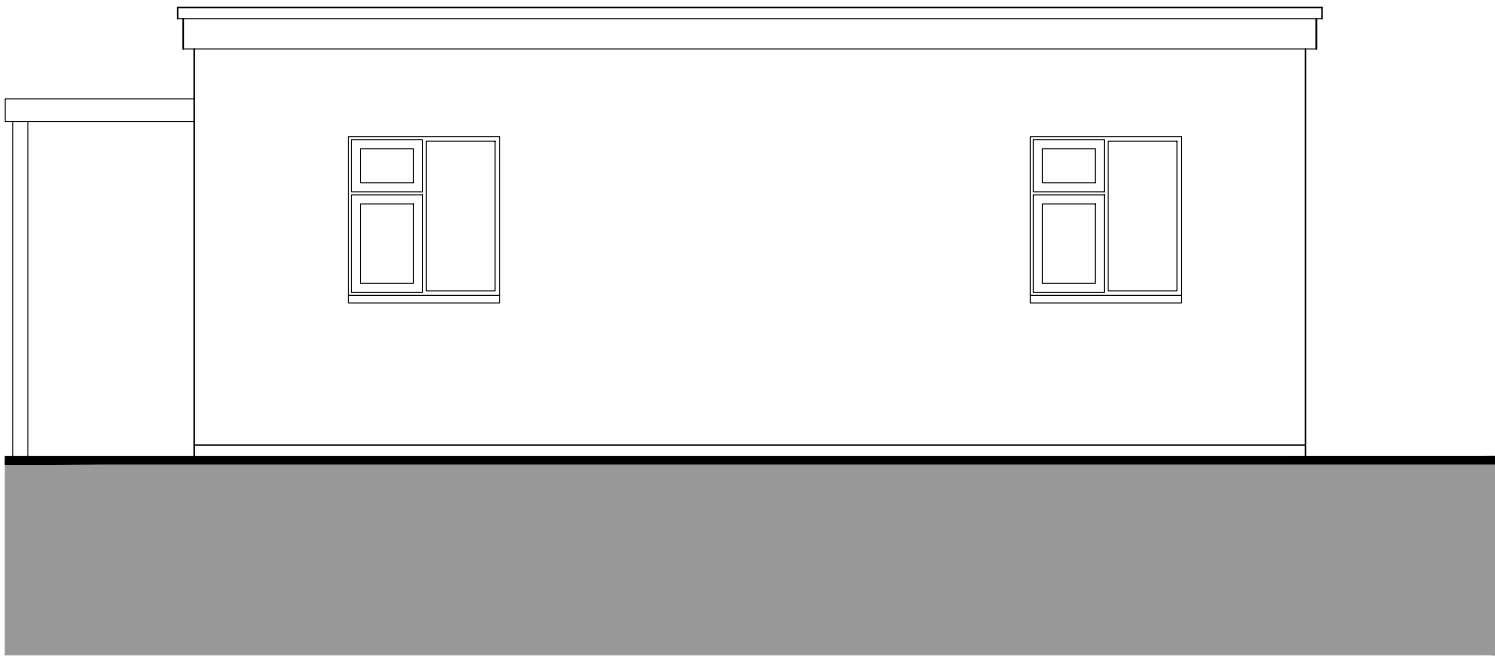

Side Elevation

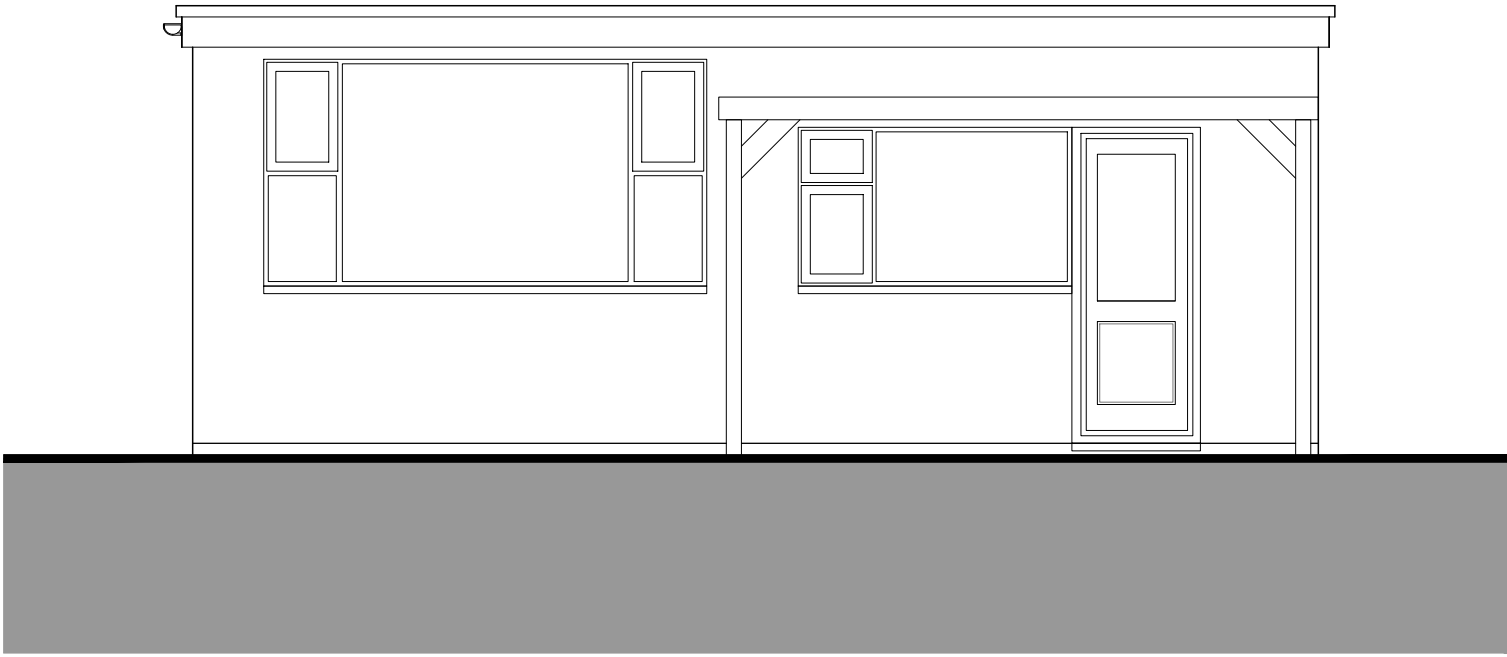


Rear Elevation

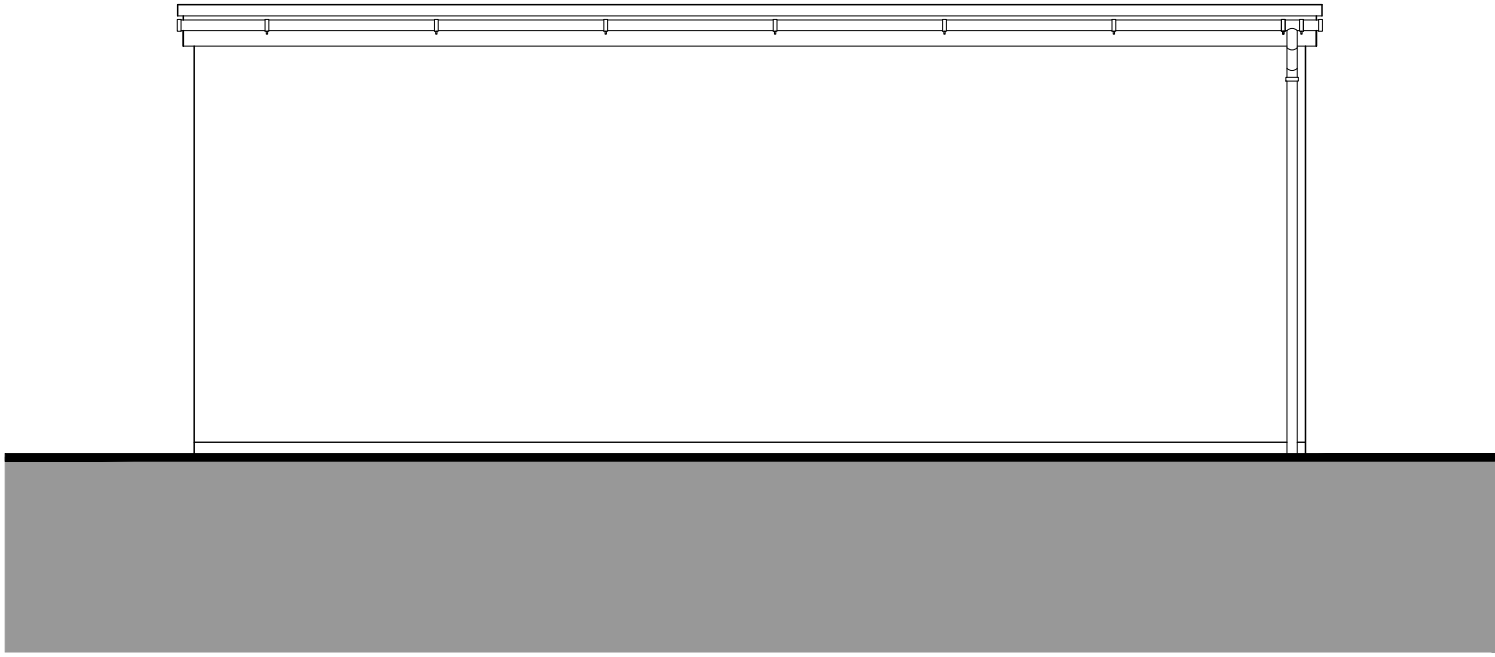

Side Elevation

Total GIA including outbuilding = 180.12m²

 

PROJECT:
33 Brockworth Crescent

TITLE:
Proposed Outbuilding
Plans & Elevations

SCALE:	DATE:	DRAWN BY:
1:50 @ A1	Oct' 2025	JM

DRAWING NUMBER:	REVISION:
4455.PL.08	B

0792 920 3182
info@36design.co.uk
www.36design.co.uk
The Cedars, Goytre, NP4 0AD