


Proposed East Elevation - The Landing

1 : 50

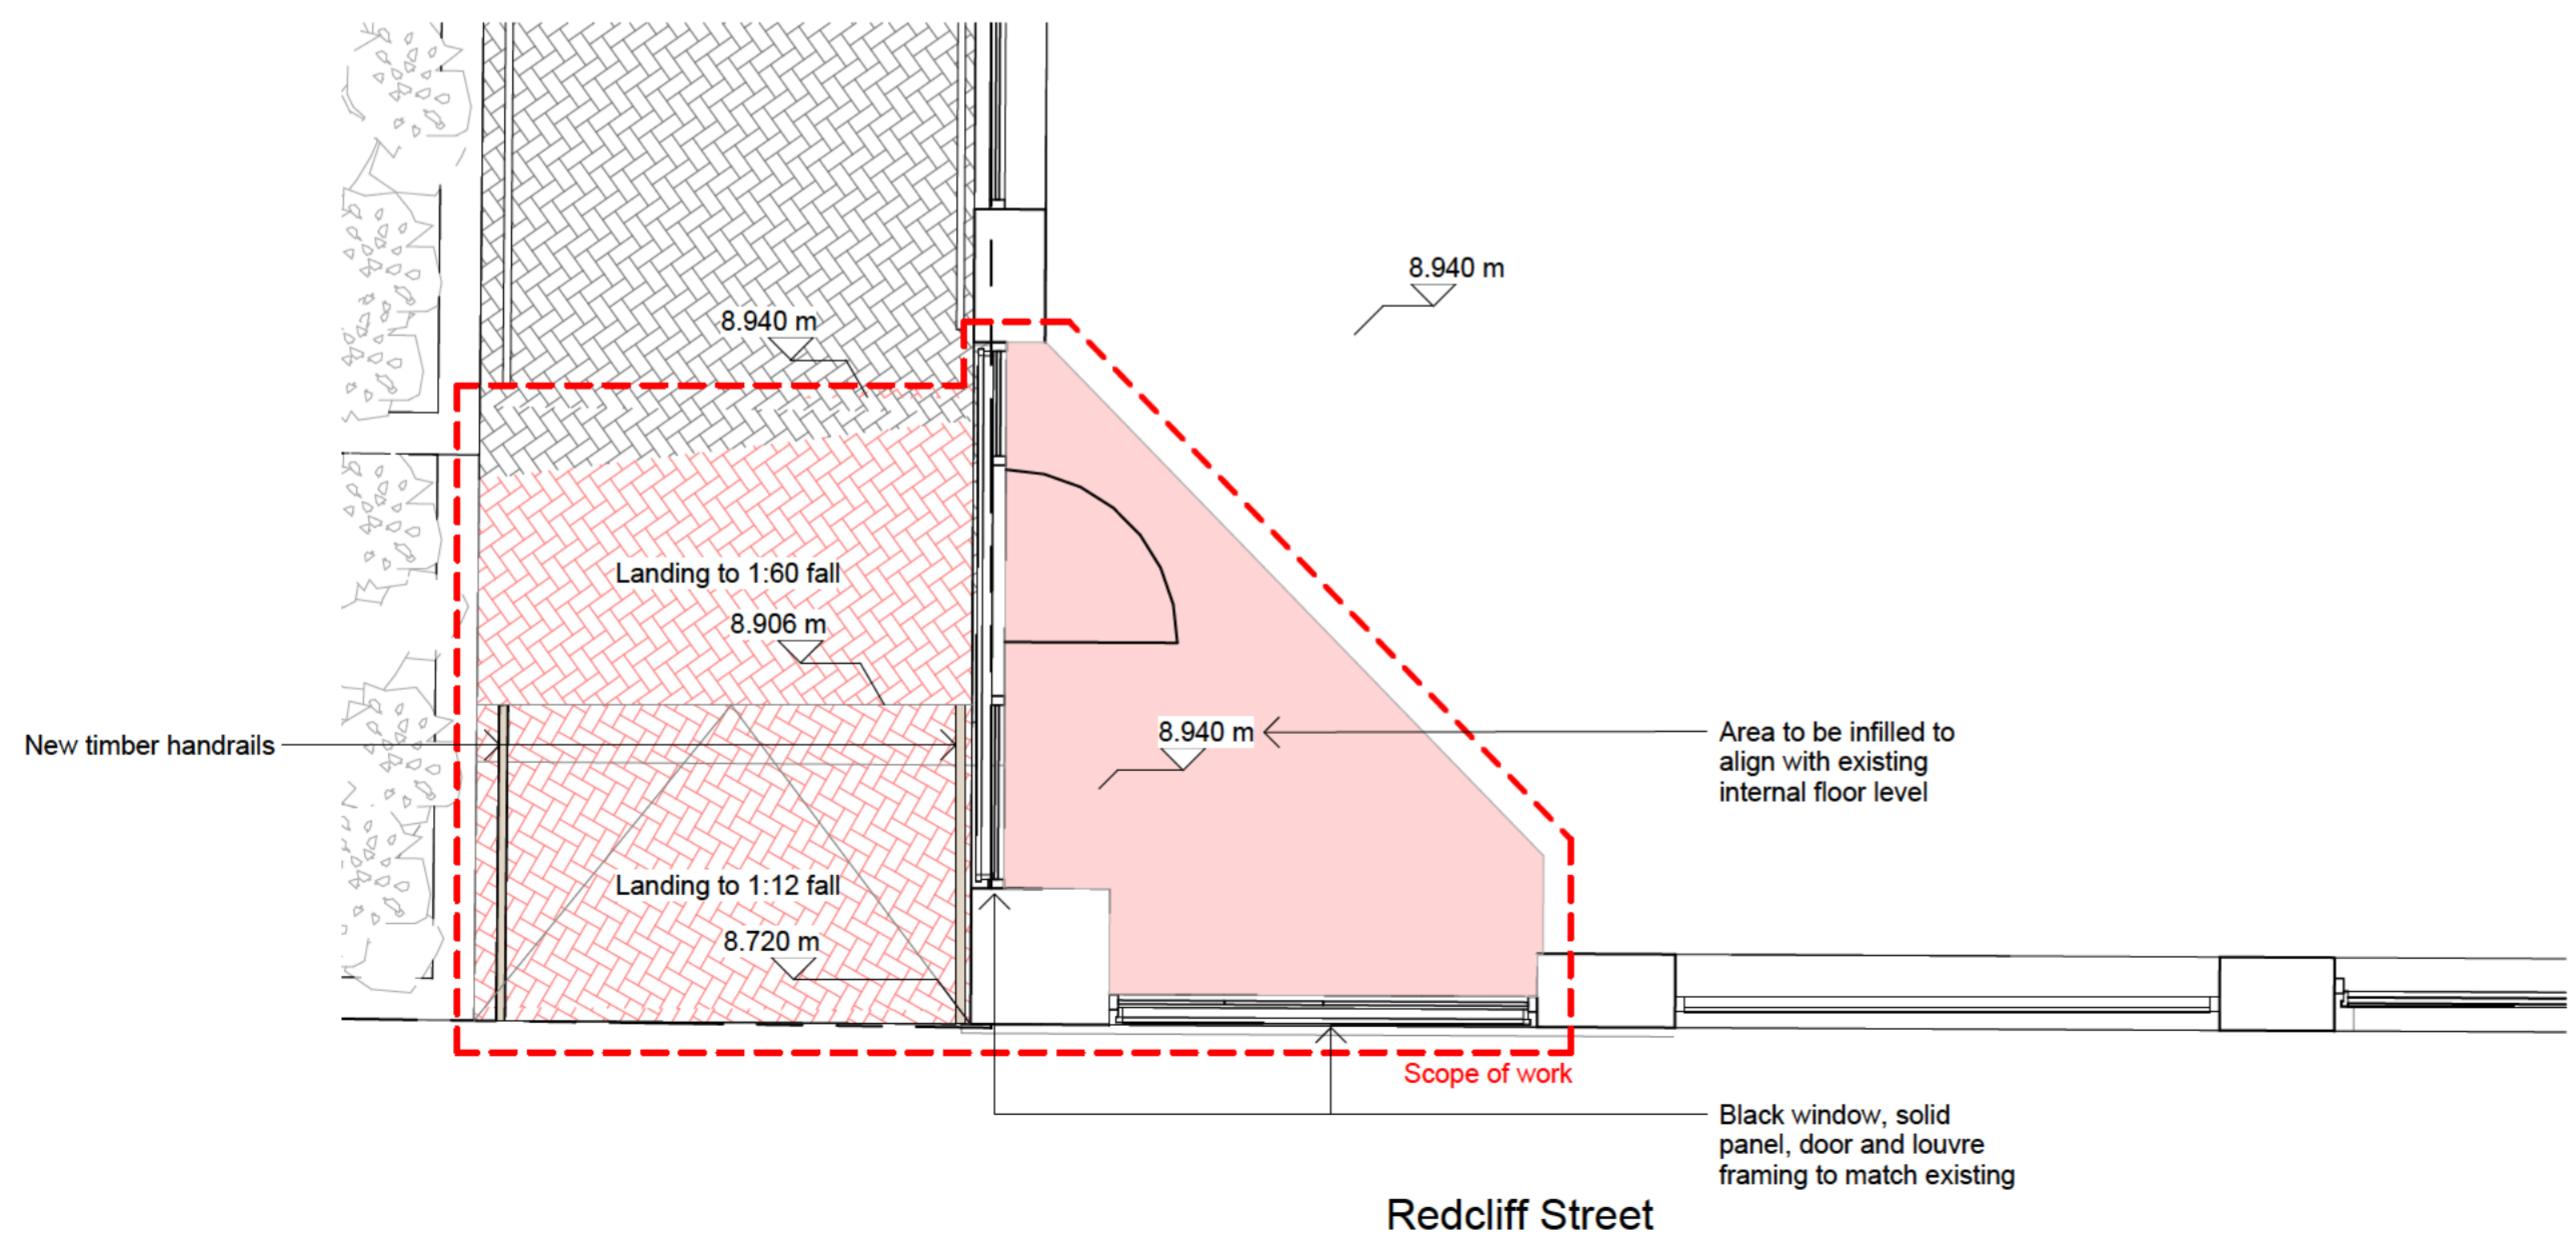

Proposed GA Ground Floor Plan - The Landing

1 : 50

P02 20.11.25 Planning issue.
P01 11.07.25 First Issue

AC RG
AC RG

Rev Date Notes Dm Chkd

0.5 0 0.5 1 1.5 2 2.5
m
SCALE 1:50

Document Originator

AWW

London - 106 Weston Street, SE1 3QB
Plymouth - East Quay House, PL4 0HX
Bristol - pivot + mark, 48 - 52 Baldwin Street, BS1 1QB

www.aww-uk.com

RIBA Chartered Practice
Client
Skelton Group

AWW Project Number 4817 Project Stage Planning

Project Title
Redcliff Quay
Bristol

Title
The Landing Cafe - Proposed Plan and East Elevation

Scale @ A2 Document Status
1 : 50 S4 - Suitable for Stage Approval

Project	Origin	Volume	Level	Type	Role	Number	Rev
4817	AWW	ZZ	ZZ	DR	A	02215	P02