






Existing Front Elevation (southwest)

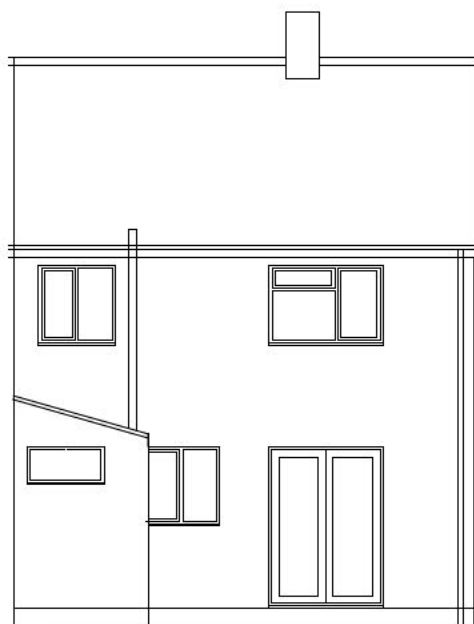


Existing Rear Elevation (northeast)

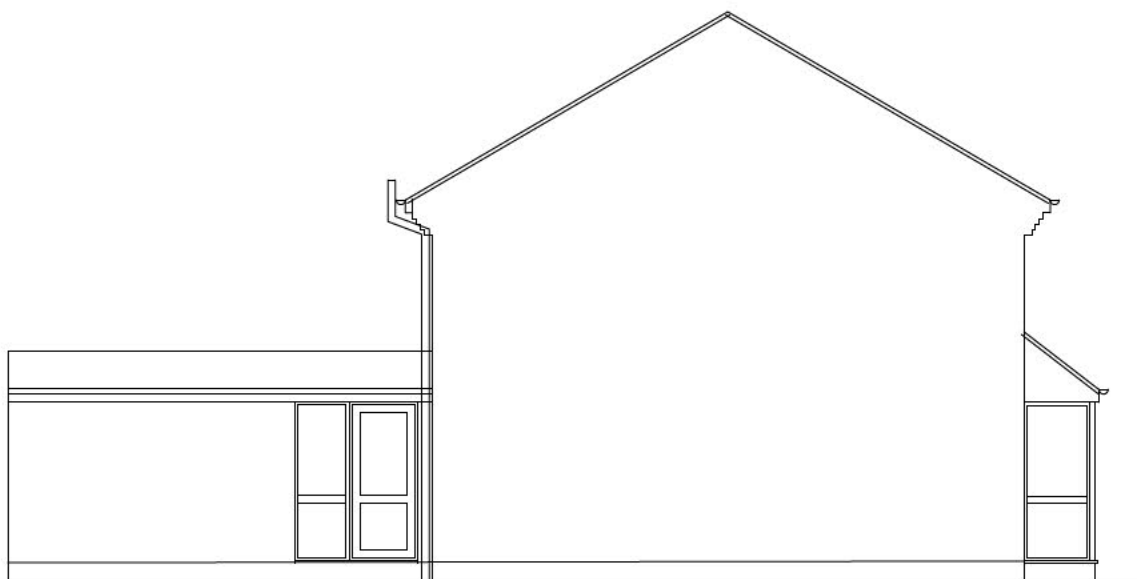


Existing Side Elevation (northwest)

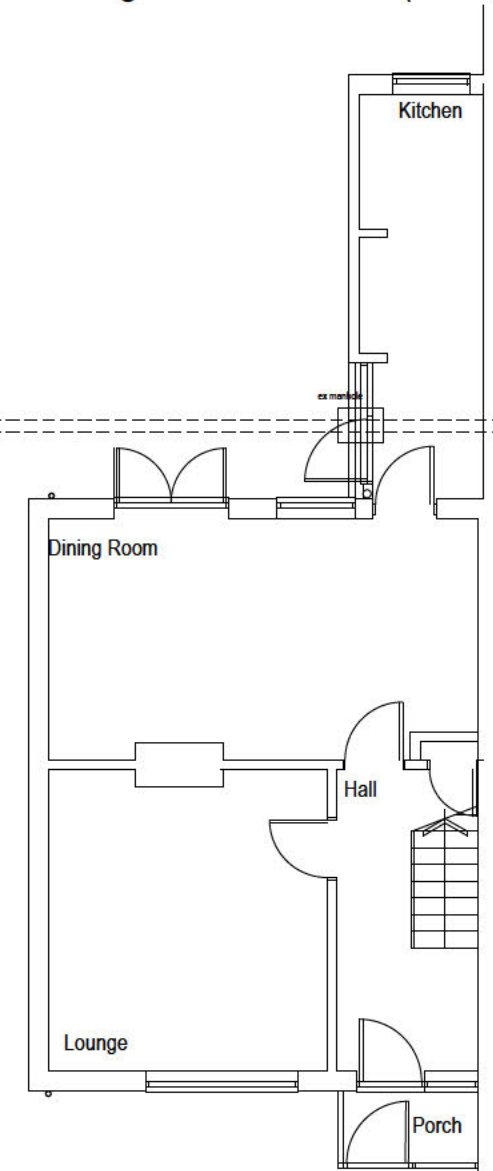

Existing Ground Floor Plan

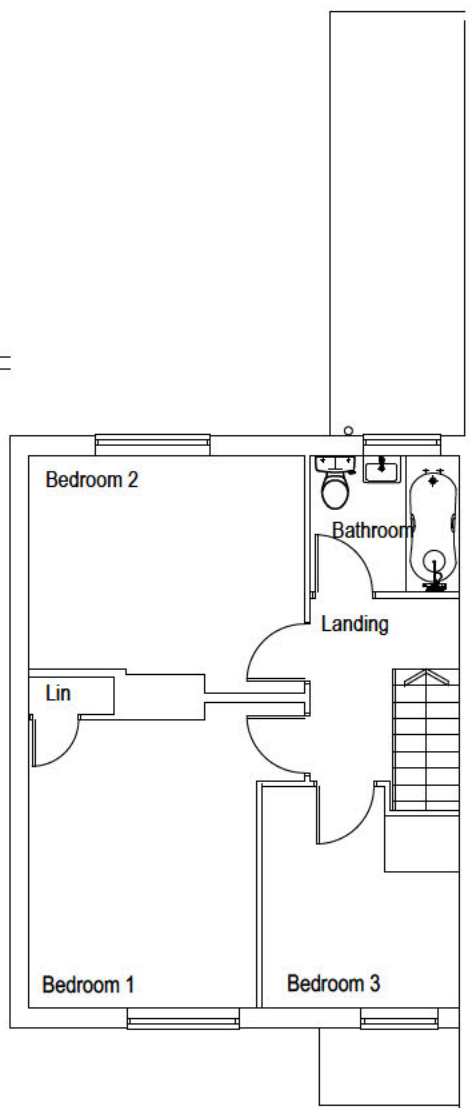

Existing First Floor Plan

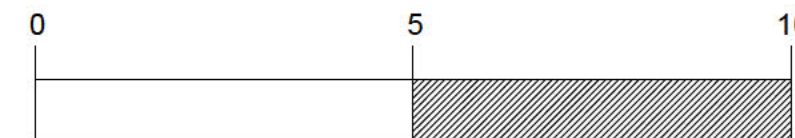

Rev:			Date:	Note	Proposed Residential Development Alongside 15 Sterncroft Road Frenchay Bristol			Date: Apr 2025	Design Consultants Ltd Unit 2 Office 4 Tower Lane Business Park Warmley Bristol BS30 8XT Tel: [REDACTED] Email: [REDACTED]		
**			**	**	Existing Plans and Elevations			Scale: 1:100 @ A3			
								DWG No: 3865/11			