


NOTES:- RESPONSIBILITY IS NOT ACCEPTED FOR ERRORS MADE BY OTHERS IN SCALING FROM THIS DRAWING. ALL CONSTRUCTION INFORMATION SHOULD BE TAKEN FROM FIGURED DIMENSIONS ONLY. ALL DIMENSIONS ARE IN MILLIMETERS

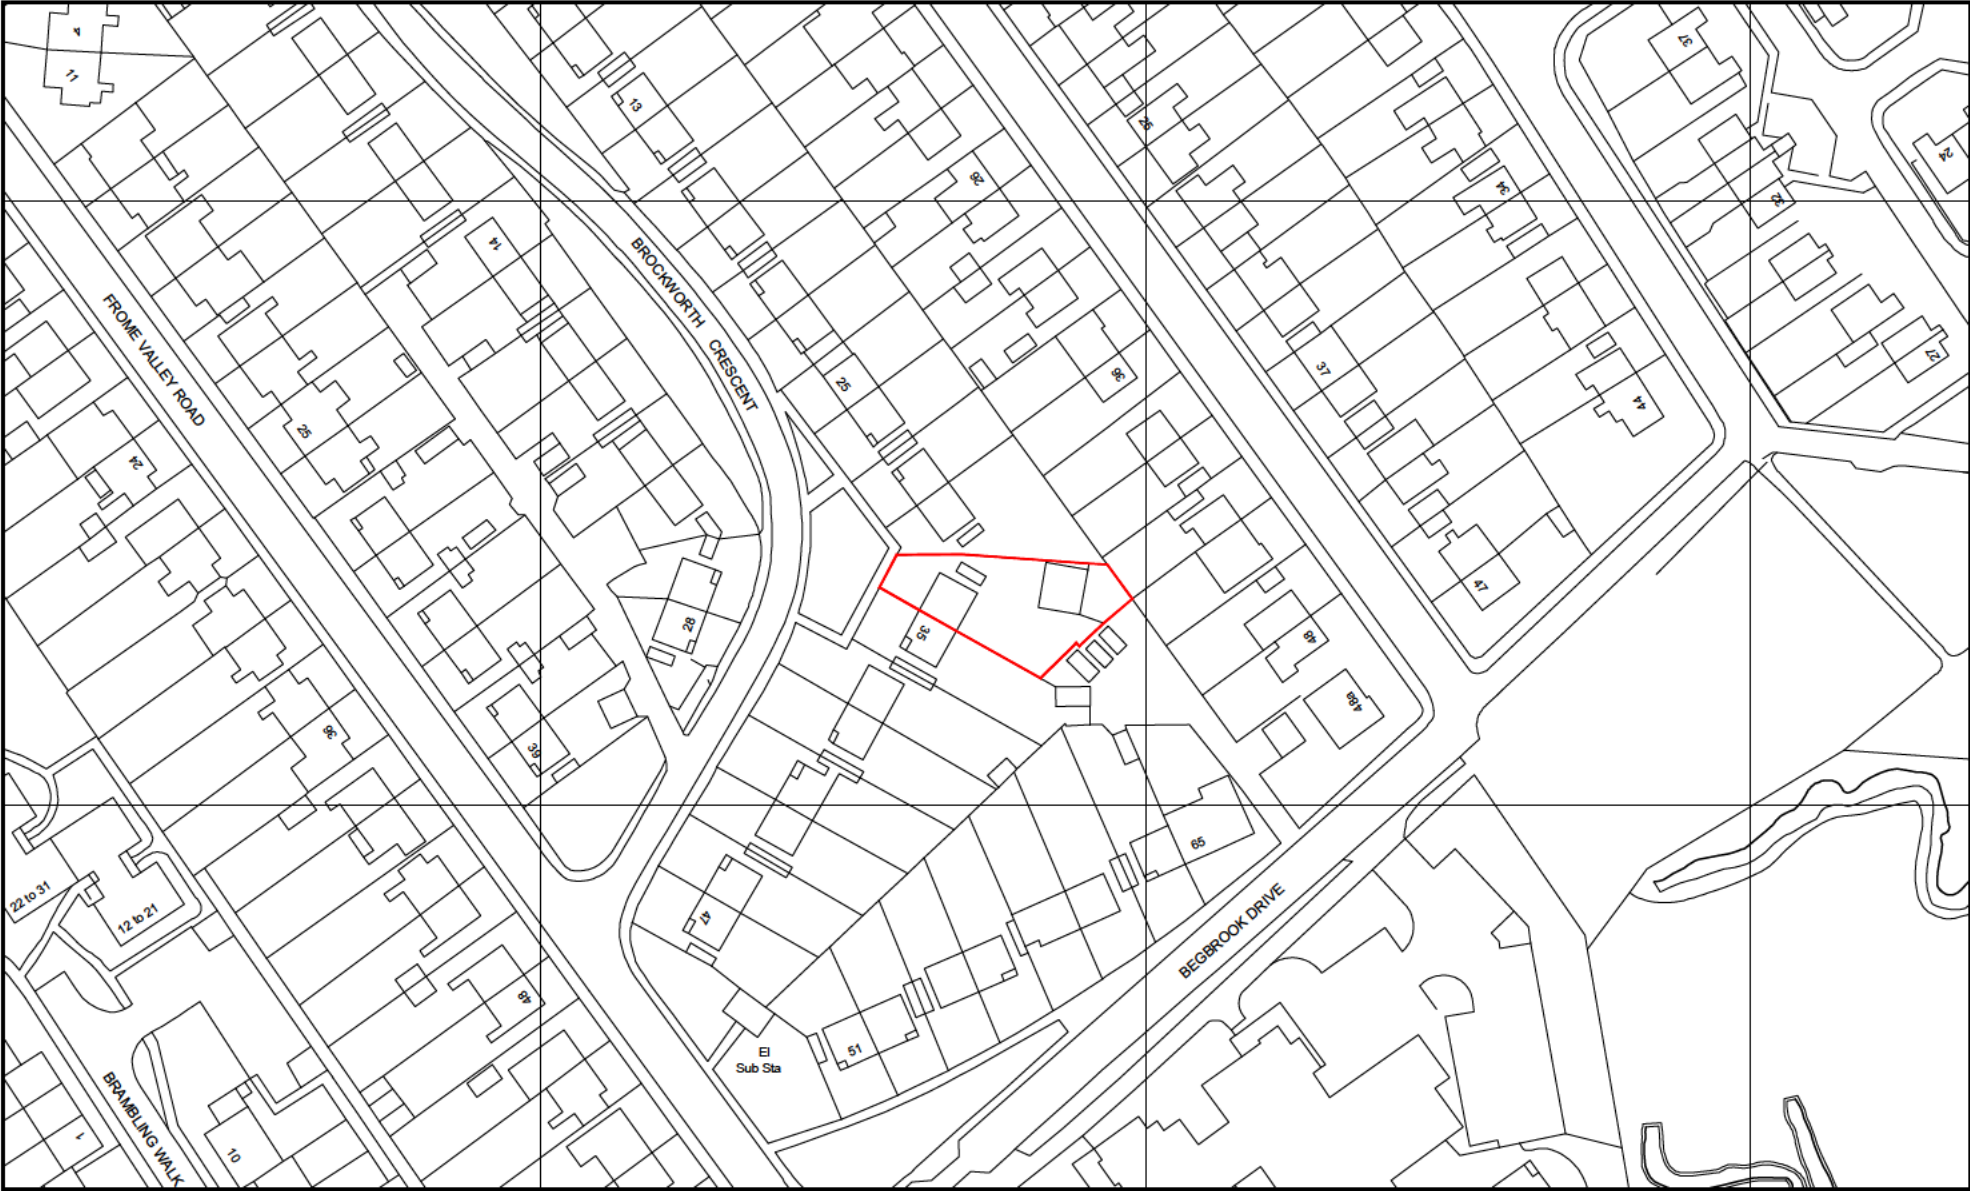

|                                                                                                   |   |                         |        |       |                                                                                       |                                   |           |                                                                                              |           |        |
|---------------------------------------------------------------------------------------------------|---|-------------------------|--------|-------|---------------------------------------------------------------------------------------|-----------------------------------|-----------|----------------------------------------------------------------------------------------------|-----------|--------|
| Clifton Design (Bristol)<br>25 Lower Redland Road<br>Redland<br>Bristol<br>BS6 6TB<br><div></div> | Rev:   | Description of Changes: | Drawn: | Date: | North:                                                                                | Client:                           | Postcode: | Drawing Title:                                                                               |           |        |
|                                                                                                   | -   | -                       | -      | -     |  | Mr D Holliday                     | BS16 1HQ  | Site Plan                                                                                    |           |        |
|                                                                                                   | <div>1:1250 @ A4</div> <div></div> |                         |        |       |                                                                                       | Address:                          | Date:     | Drawing No: 33/BC/S/00/P                                                                     |           |        |
|                                                                                                   |   |                         |        |       |                                                                                       | 33 Brockworth Crescent, Stapleton | Jan 2021  | Drawn:  | Option: - | Rev: - |