


NOTES:- RESPONSIBILITY IS NOT ACCEPTED FOR ERRORS MADE BY OTHERS IN SCALING FROM THIS DRAWING. ALL CONSTRUCTION INFORMATION SHOULD BE TAKEN FROM FIGURED DIMENSIONS ONLY. ALL DIMENSIONS ARE IN MILLIMETERS

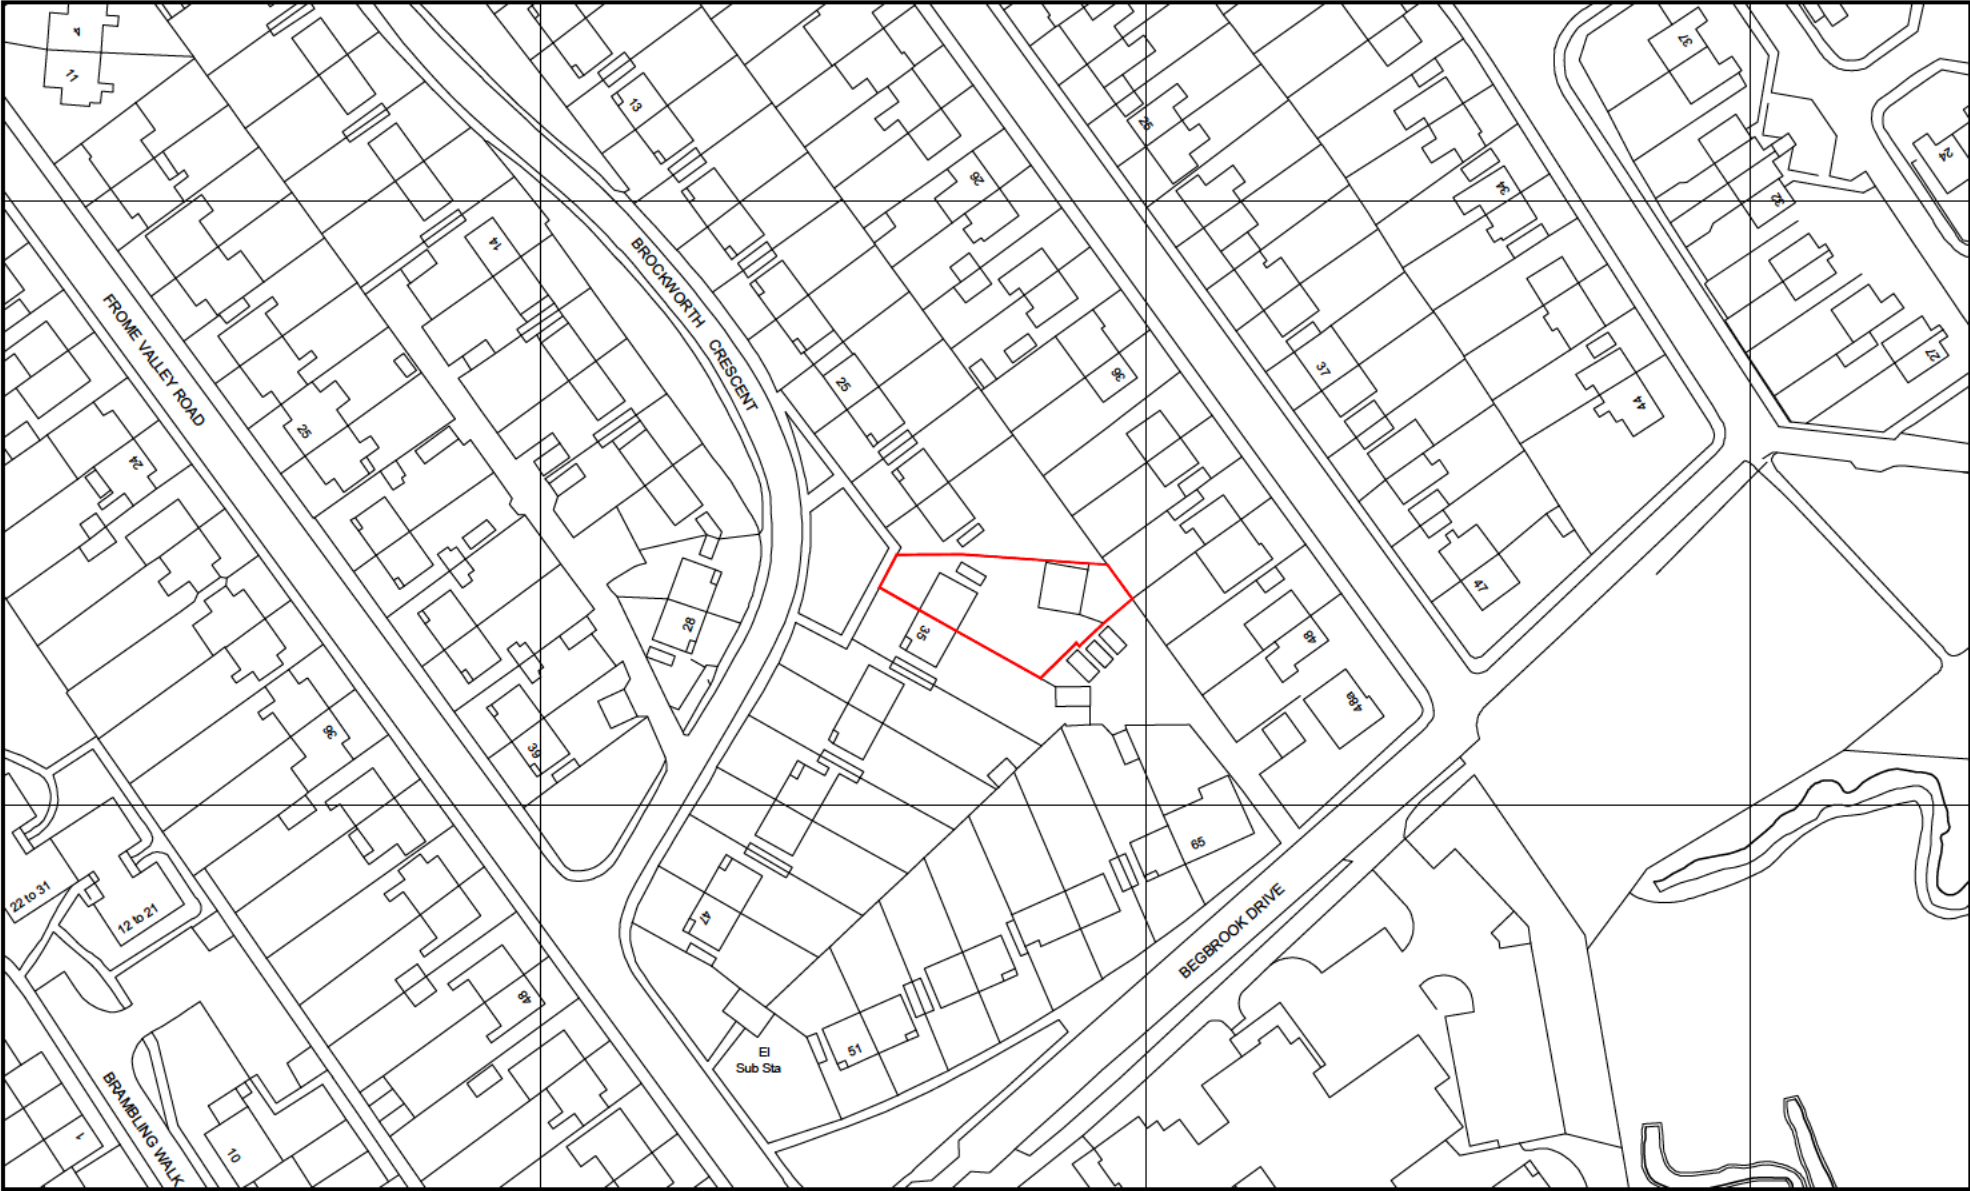

Clifton Design (Bristol) 25 Lower Redland Road Redland Bristol BS6 6TB	Rev:	Description of Changes:	Drawn:	Date:	North:	Client:	Postcode:	Drawing Title:		
	-	-	-	-		Mr D Holliday	BS16 1HQ	Site Plan		
	 1:1250 @ A4					Address:	Date:	Drawing No: 33/BC/S/00/P		
						33 Brockworth Crescent, Stapleton		Jan 2021	Drawn: 	Option: -