



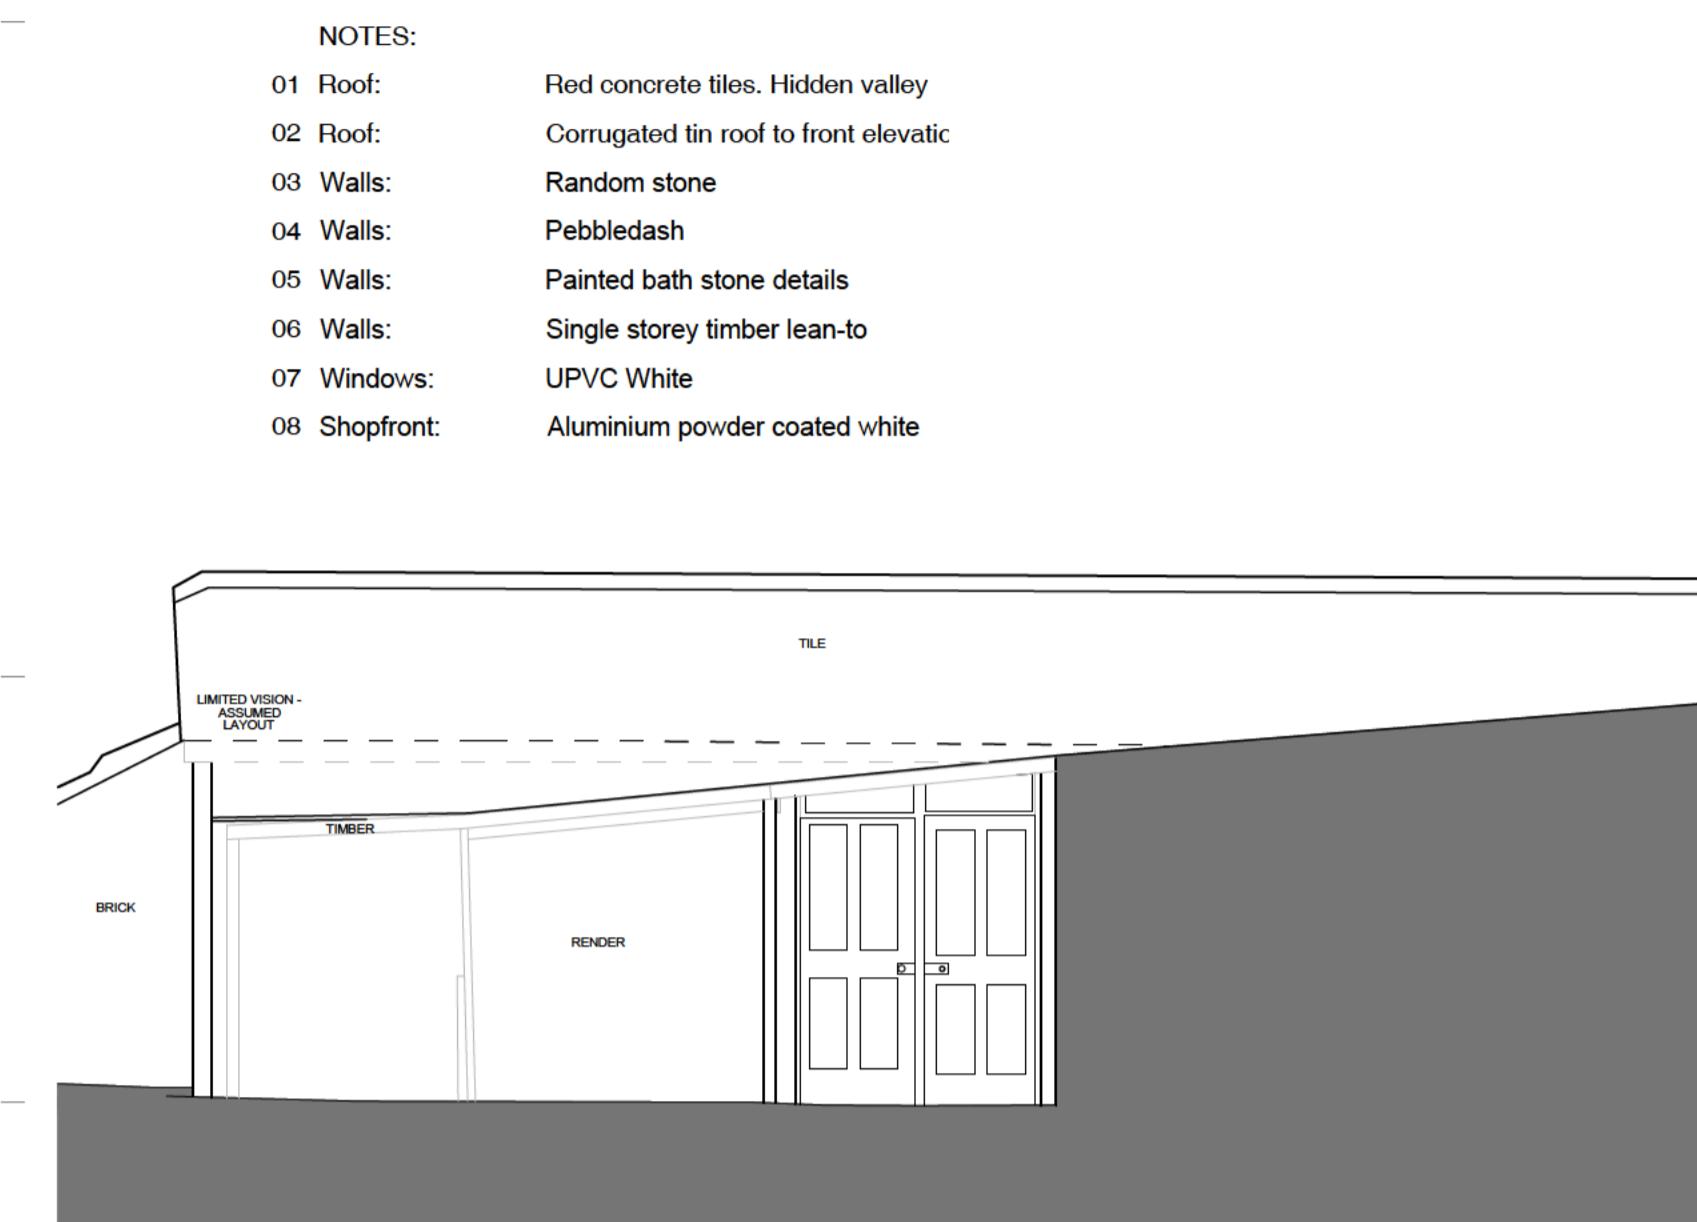


Front Elevation
South East Facing



Side Elevation
South West Facing

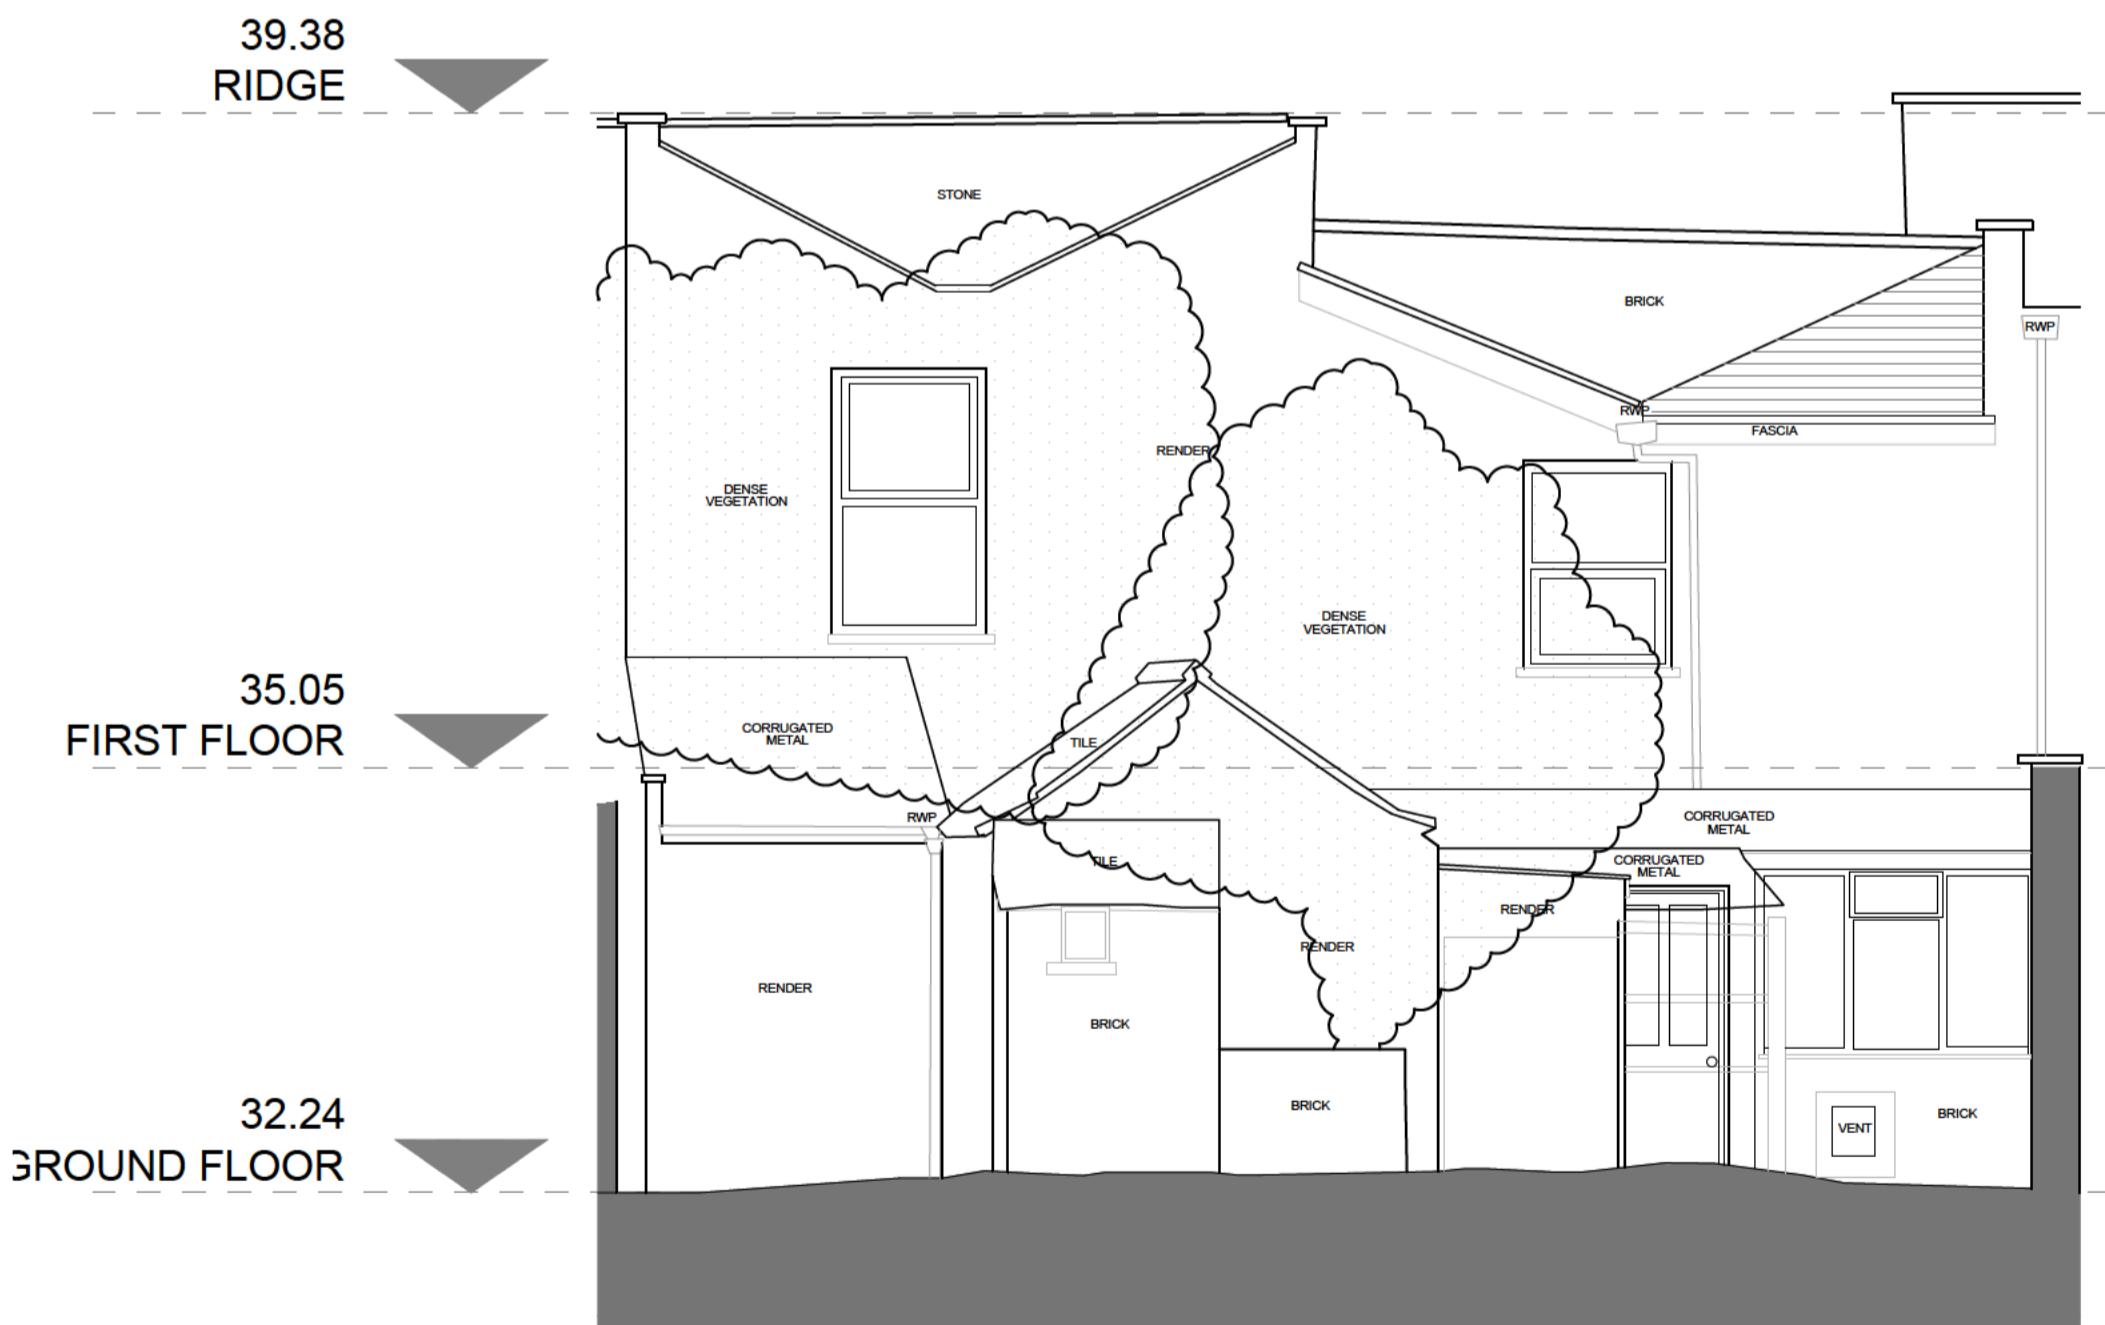

Rear Elevation
North West Facing

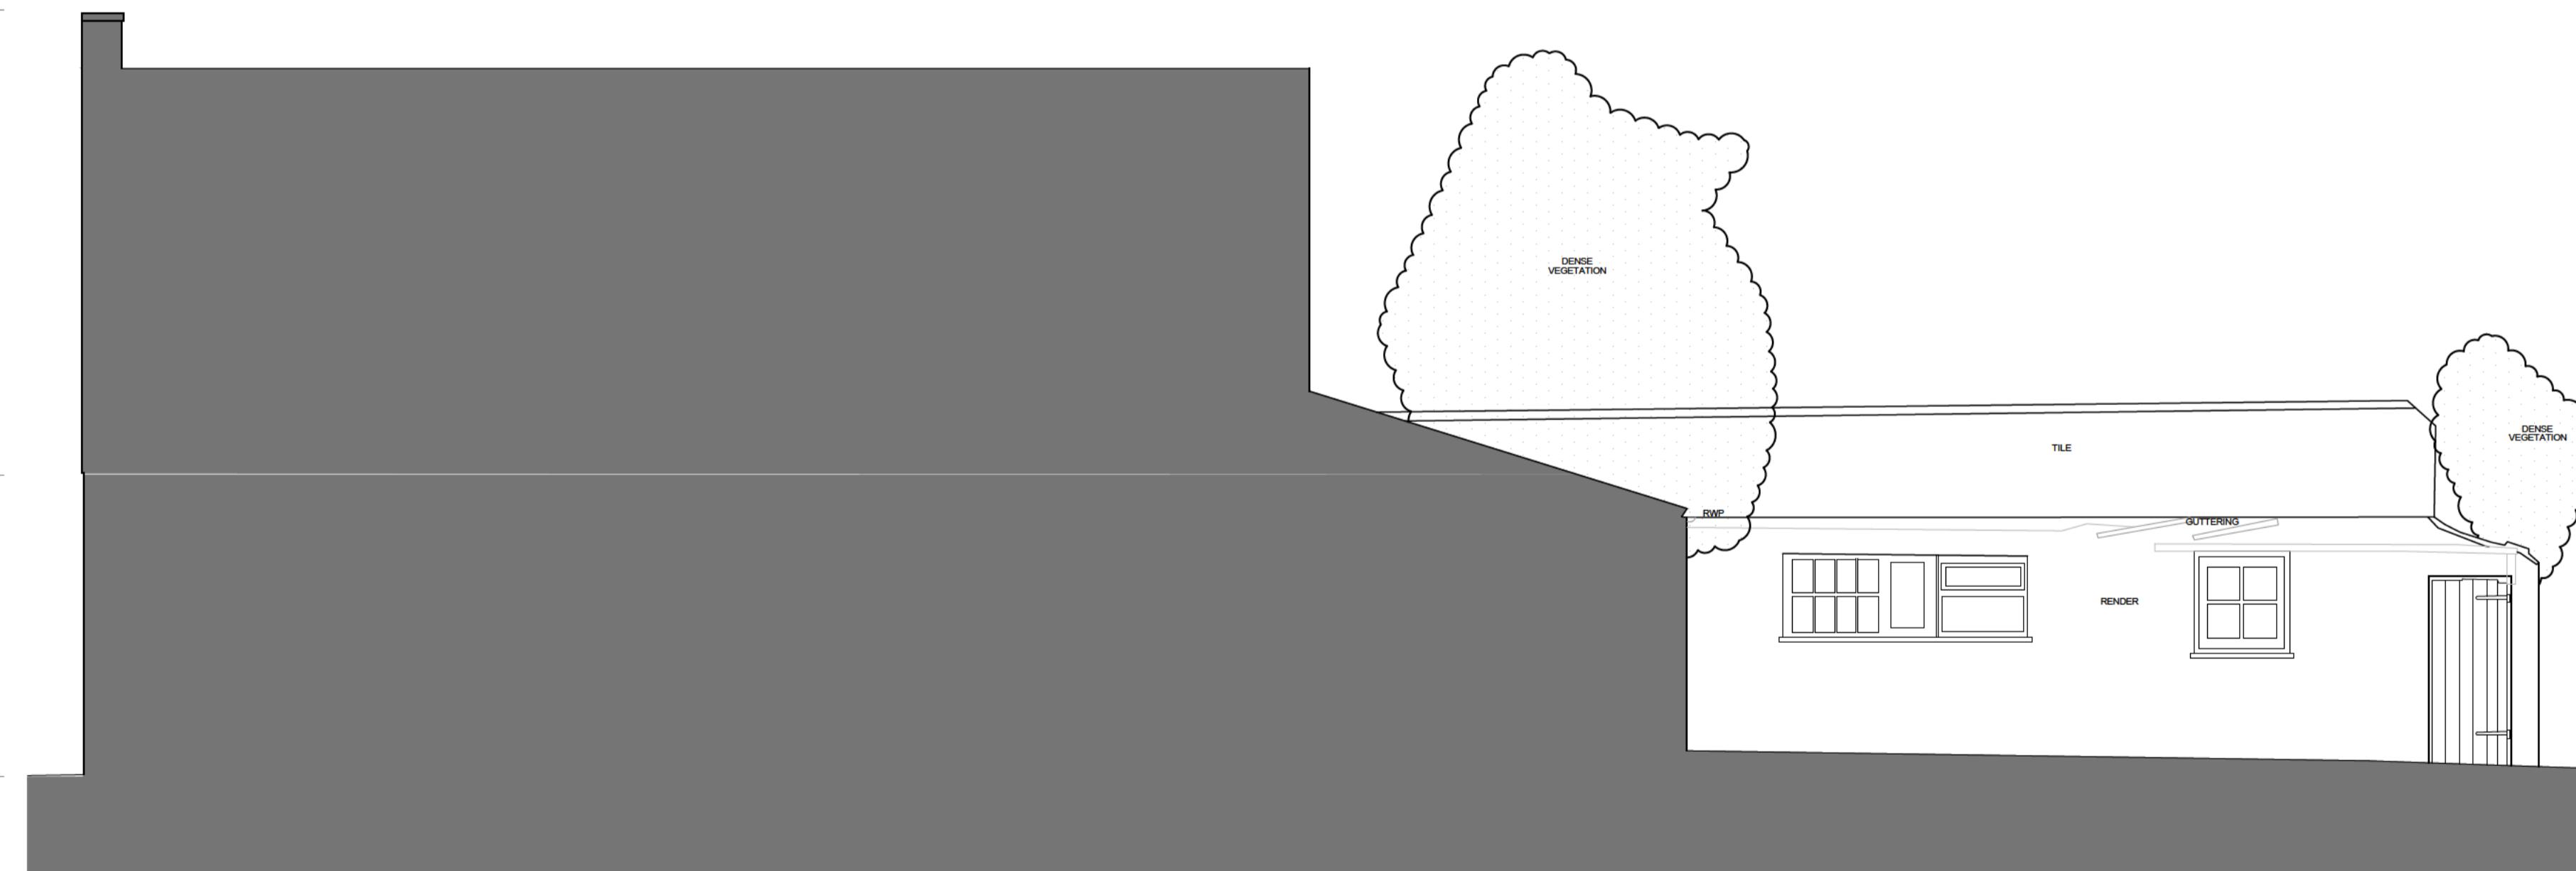

Side Elevation
North East Facing

PROJECT:
265-267 Church Rd
Proposed Change of Use

TITLE:
Existing Elevations

SCALE: 1:50 @ A1 **DATE:** Dec 2025 **DRAWN BY:** [Signature]
DRAWING NUMBER: 4480.PL.04 **REVISION:** [Signature]

