


Existing Site Plan

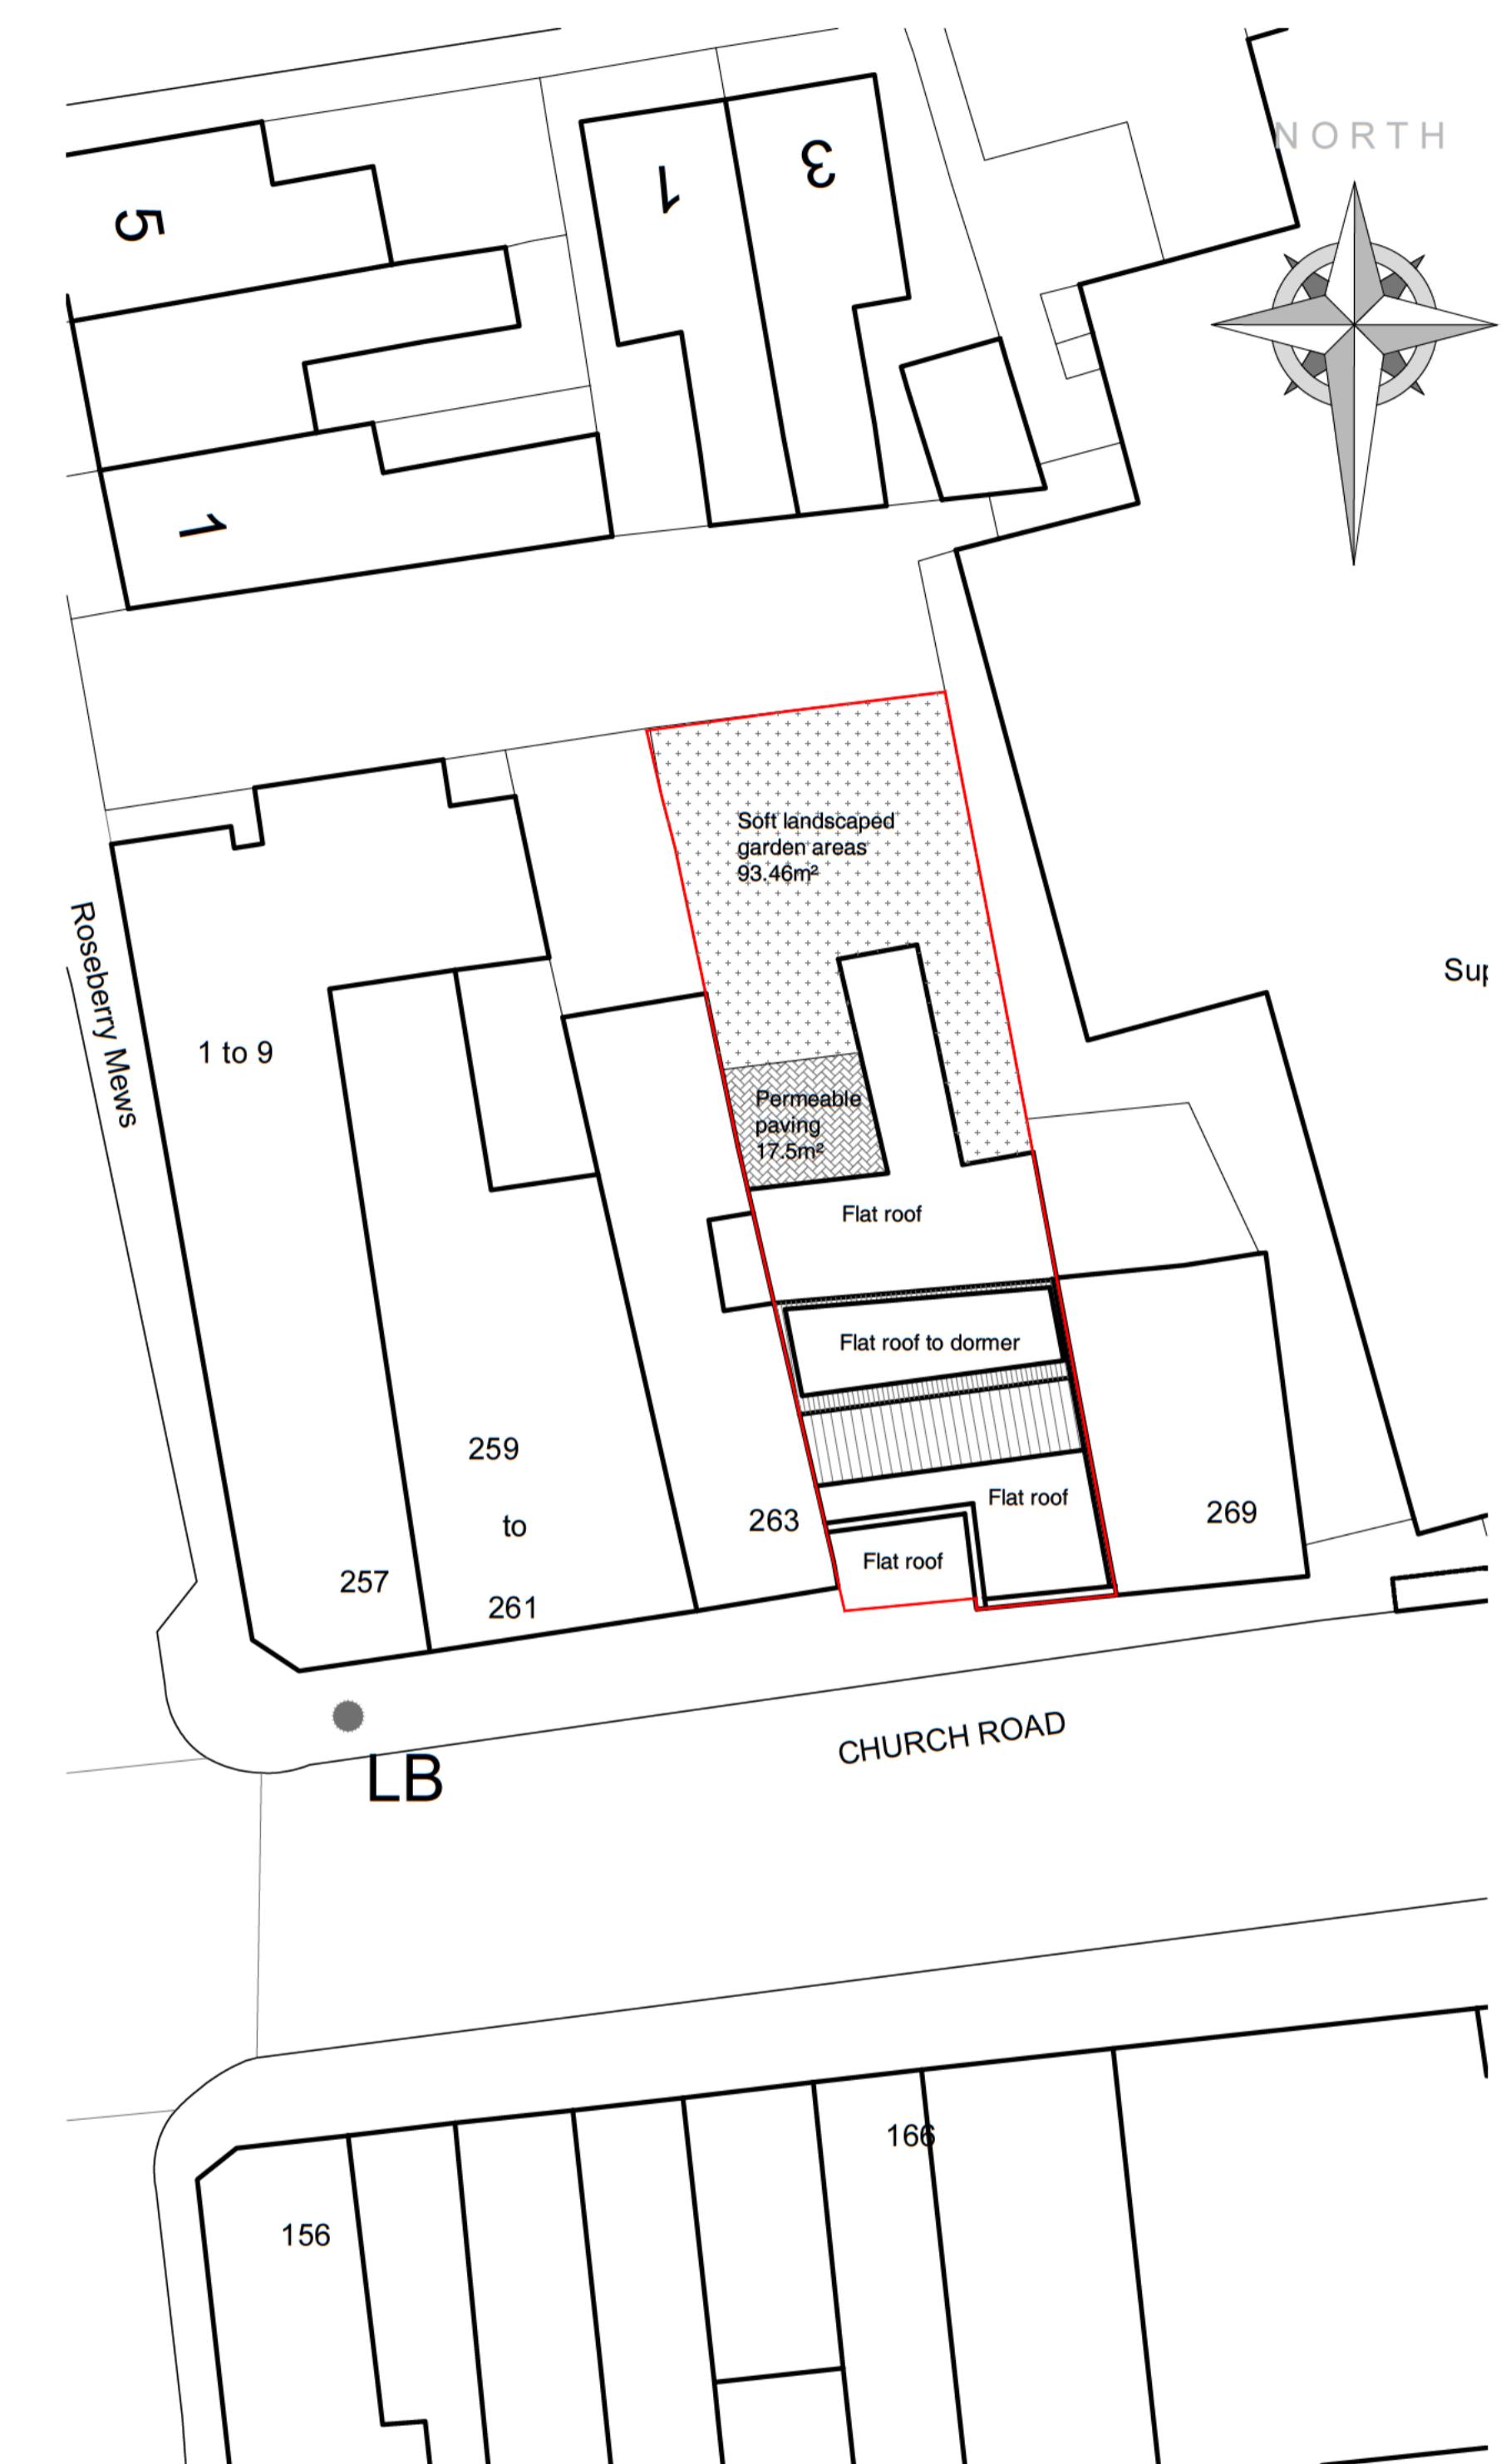

Proposed Site Plan

PROJECT:  
265-267 Church Rd  
Proposed Change of Use

TITLE:  
Existing & Proposed  
Site Block Plans

SCALE: 1:200 @ A1 DATE: Dec 2025 DRAWN BY:

DRAWING NUMBER: 4480.PL.02 REVISION: