




Front Elevation

South East Facing




Rear Elevation

North West Facing

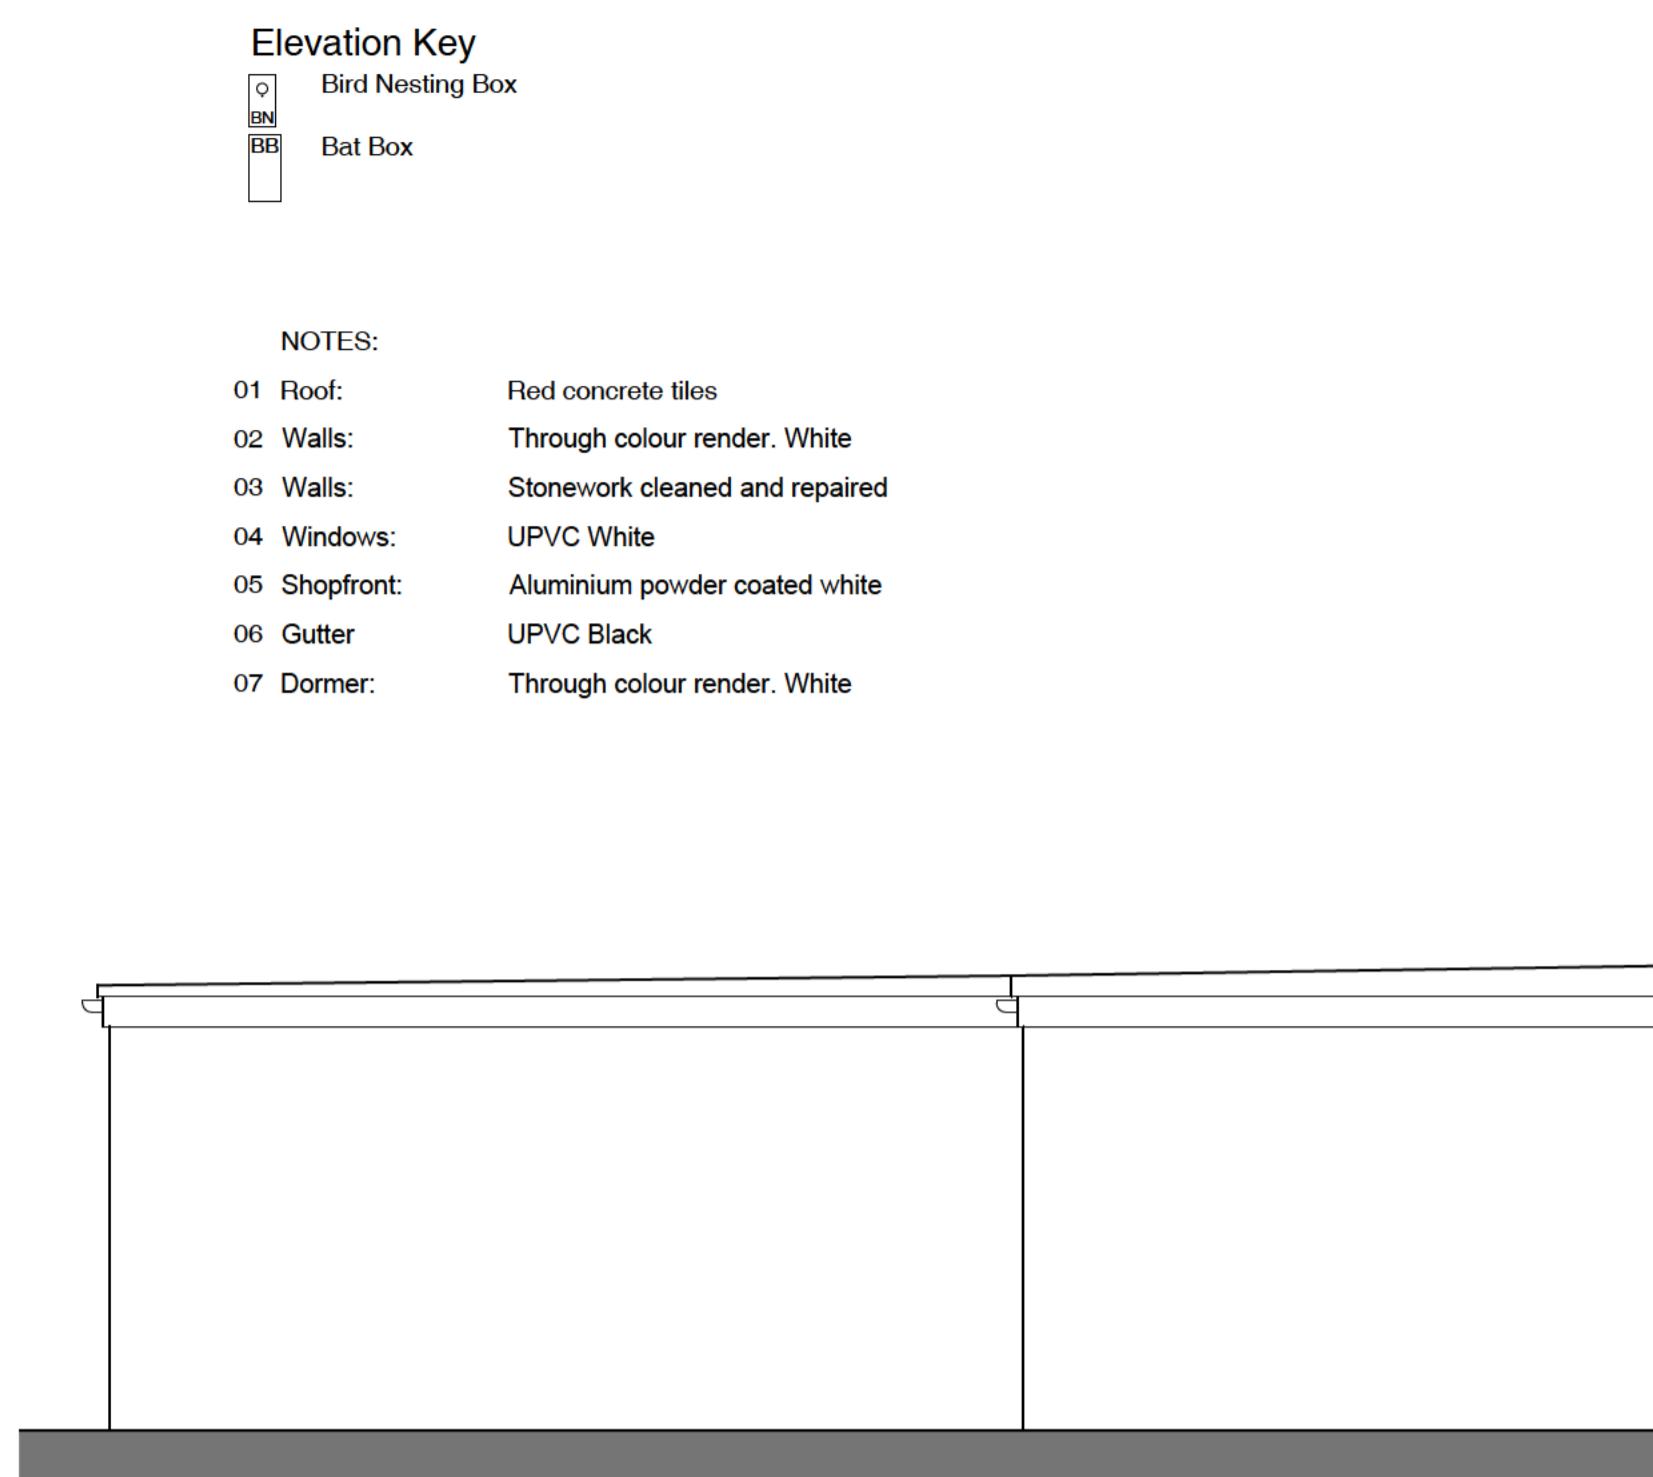

Side Elevation

South West Facing

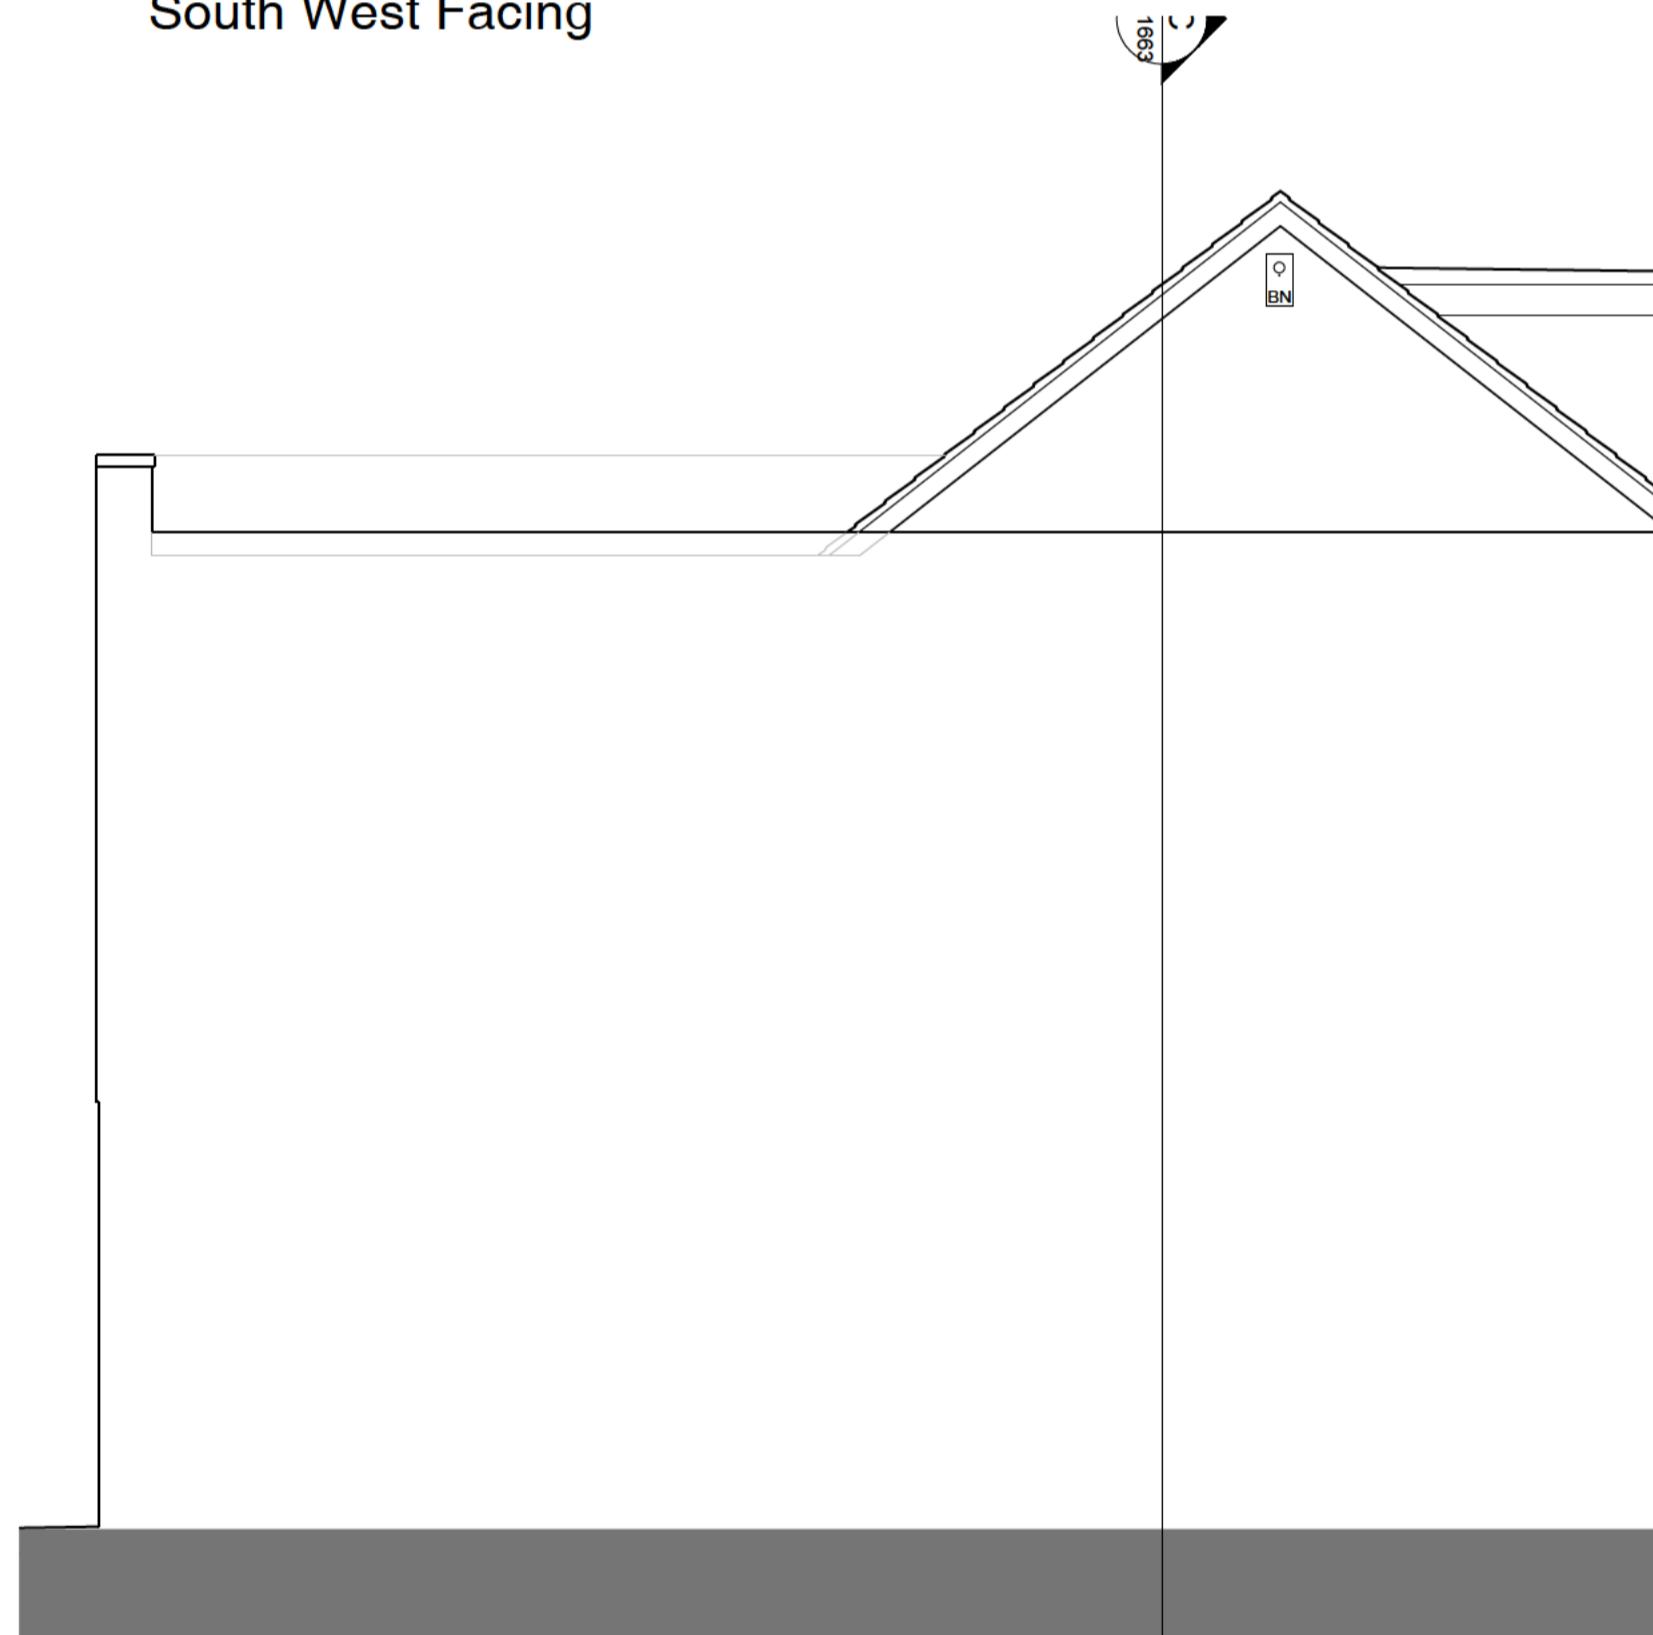

Side Elevation



North East Facing

Elevation Key

○	Bird Nesting Box
BN	
BB	Bat Box

NOTES:

- 01 Roof: Red concrete tiles
- 02 Walls: Through colour render. White
- 03 Walls: Stonework cleaned and repaired
- 04 Windows: UPVC White
- 05 Shopfront: Aluminium powder coated white
- 06 Gutter: UPVC Black
- 07 Dormer: Through colour render. White

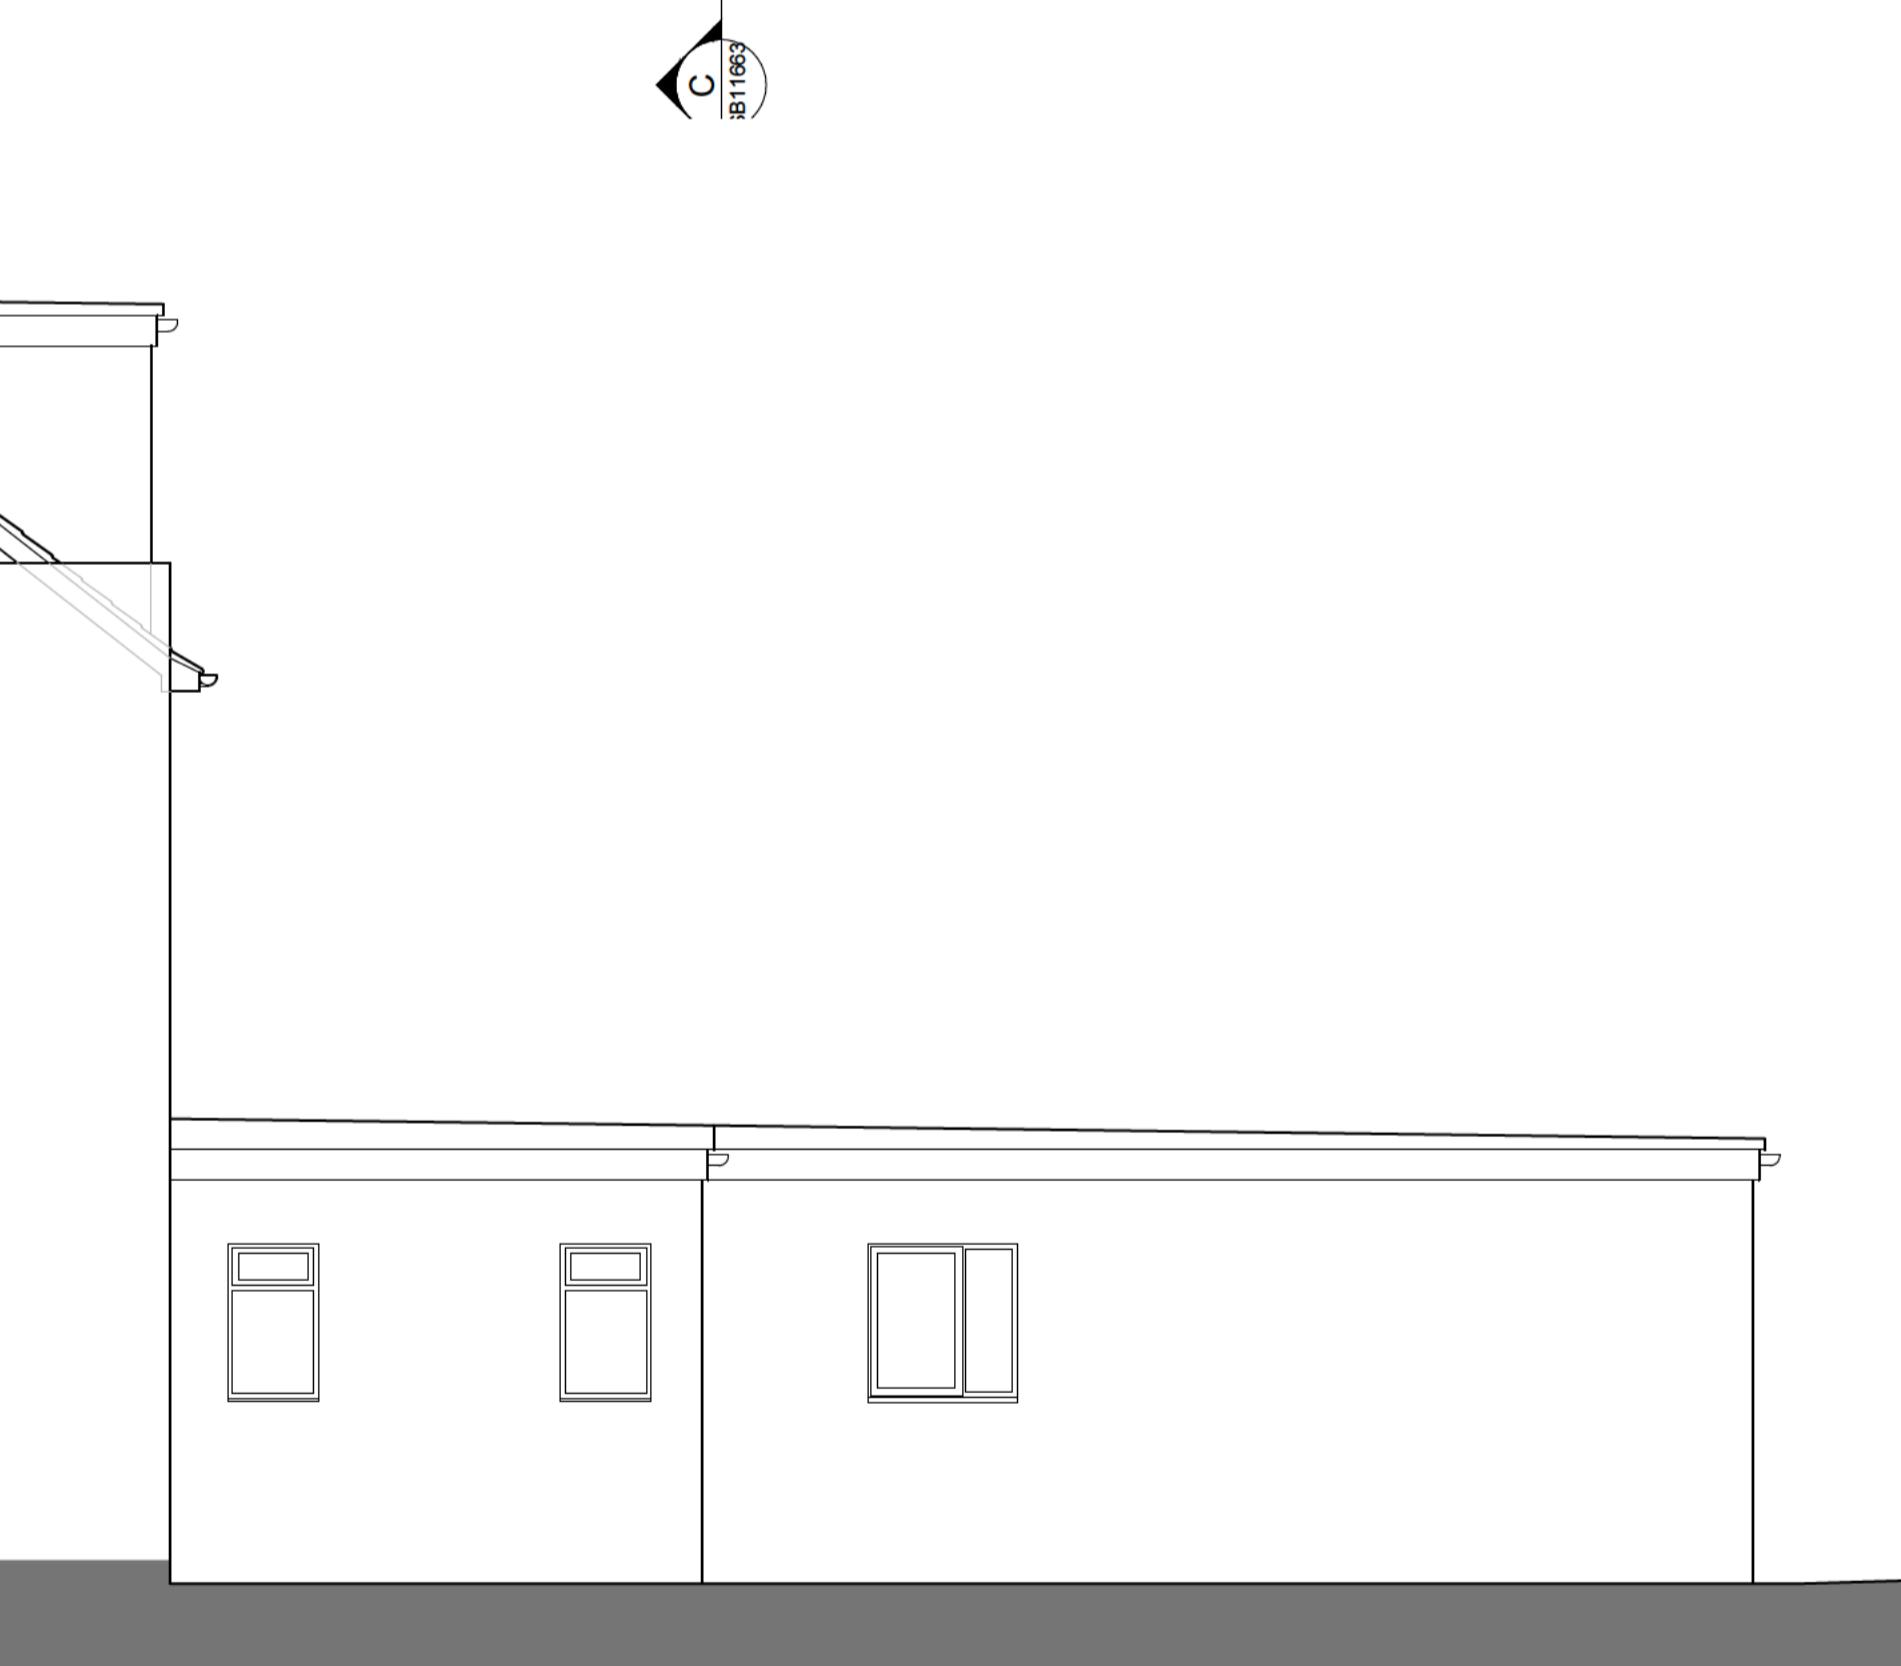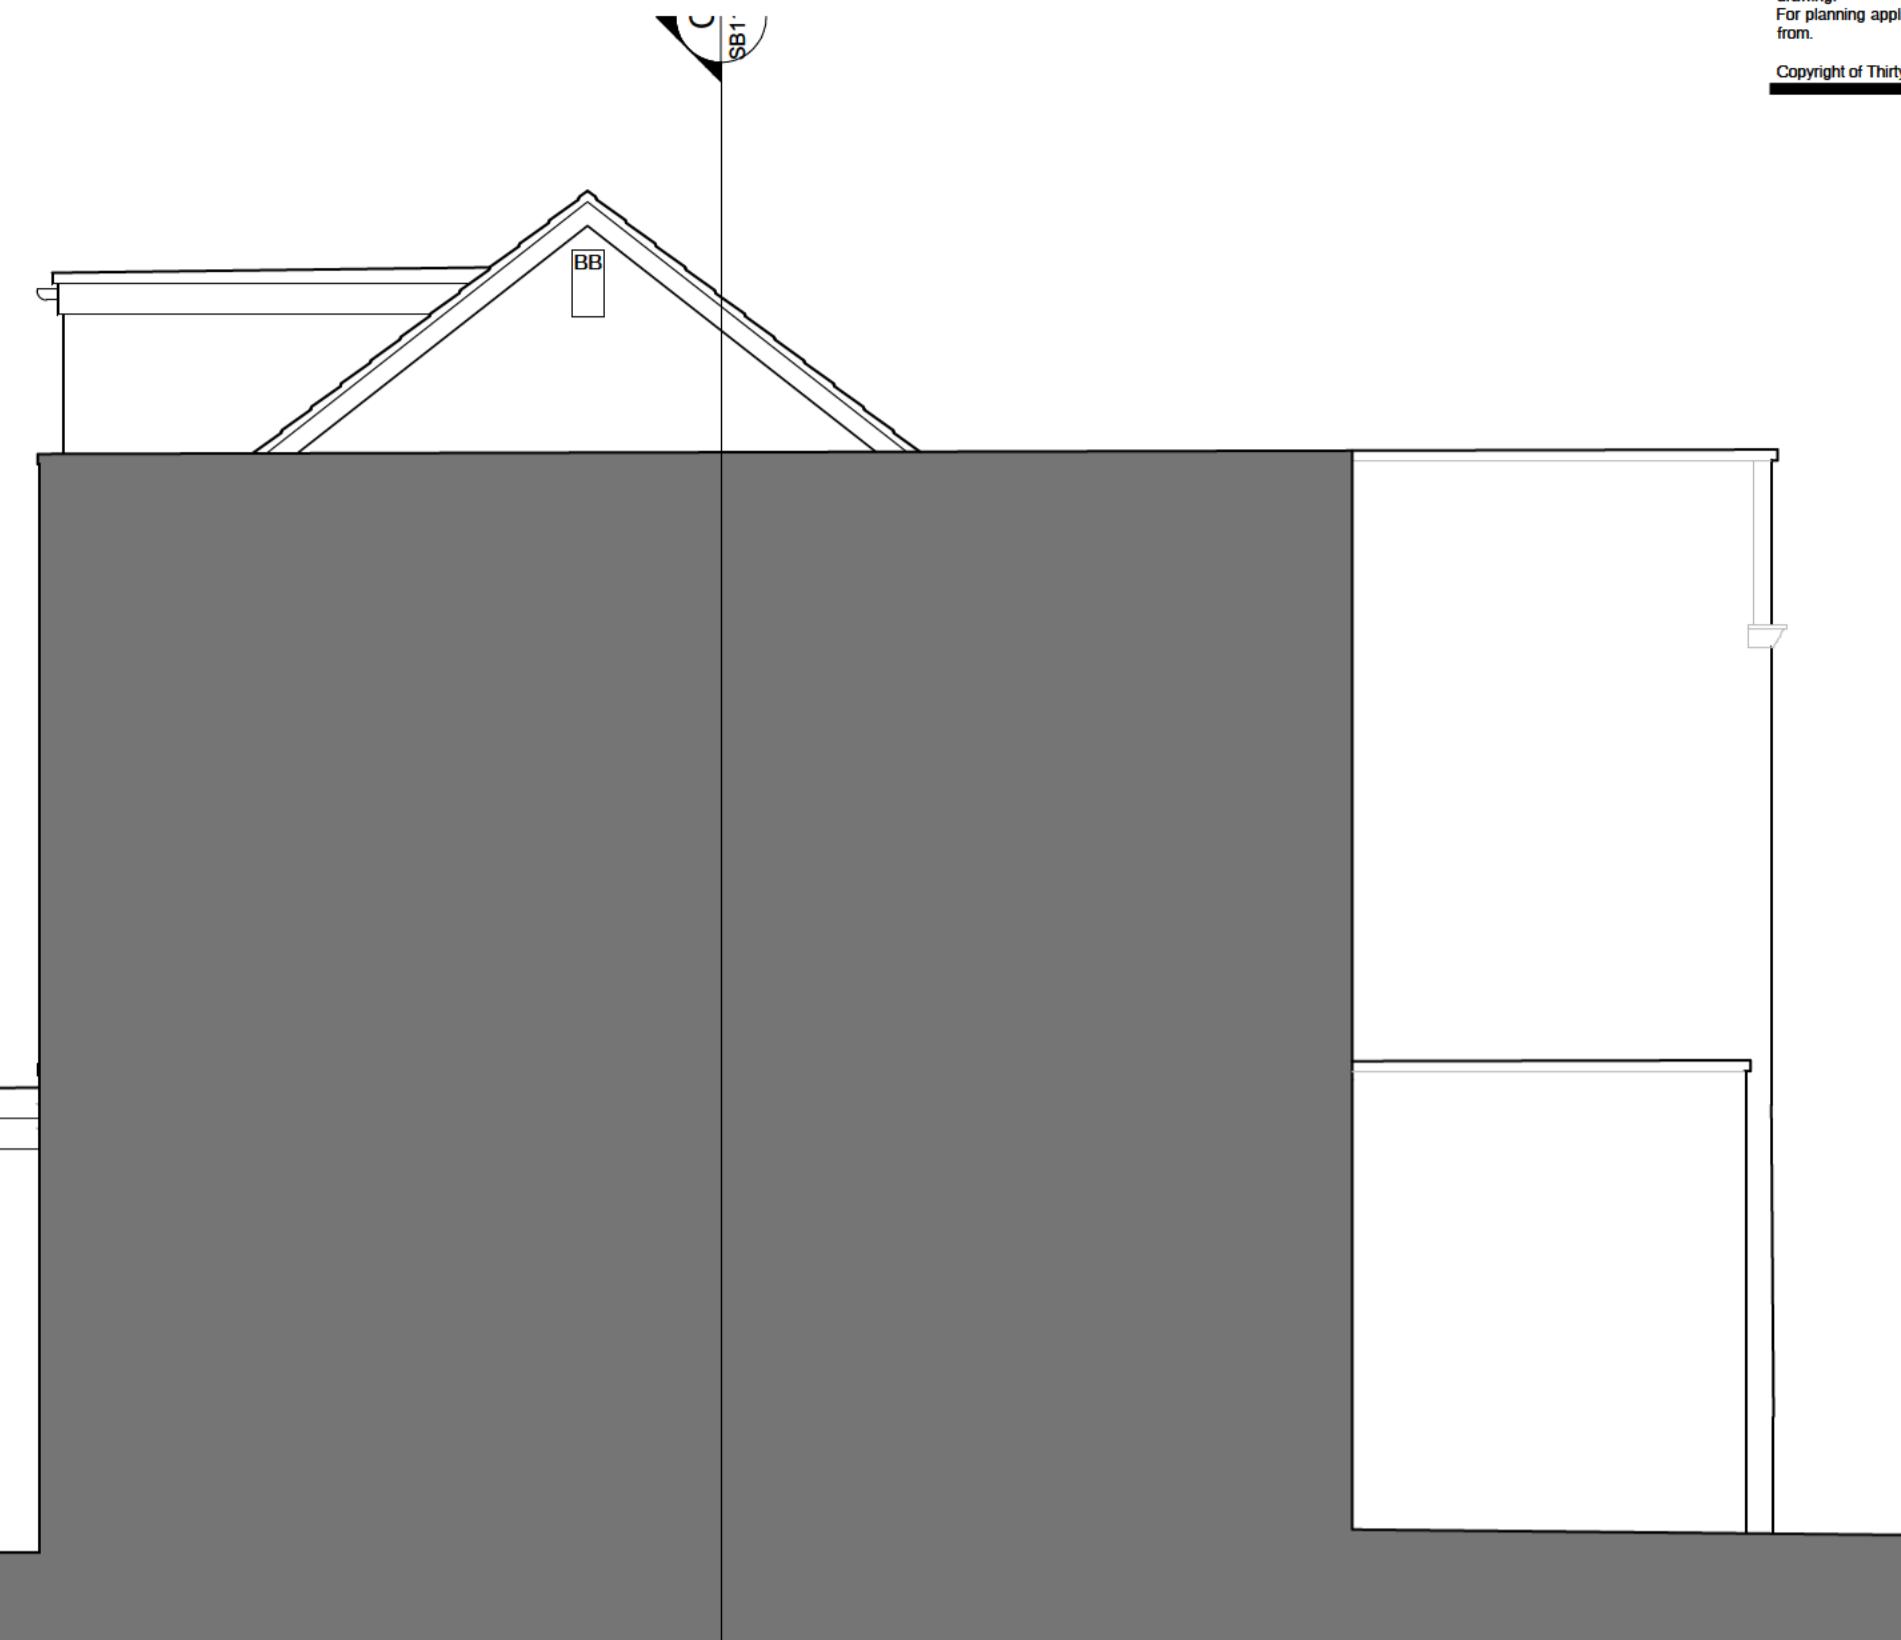

PROJECT:
265-267 Church Rd
Proposed Change of Use

TITLE:
Proposed Elevations

SCALE: 1:50 @ A1 DATE: Dec 2025 DRAWN BY: [Signature]

DRAWING NUMBER: 4480.PL.06 REVISION:

