
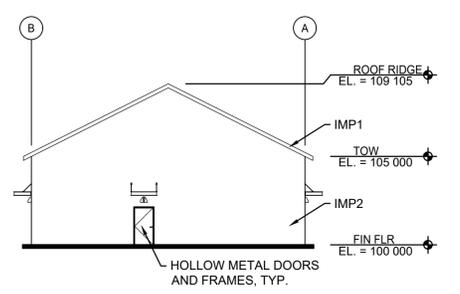


**MATERIAL LEGEND:**  
 IMP1- INSULATED STANDING SEAM ROOF PANEL  
 PREFINISHED METAL PANEL W/ FOAM  
 COLOR: TBD  
 IMP2- INSULATED METAL WALL PANEL  
 PREFINISHED METAL PANEL W/ FOAM CORE.  
 COLOR: TBD

**E1** FLOOR PLAN (TOTAL AREA = 547.15 SQ. M.)  
 SCALE: 1:200

**E5** ROOF PLAN  
 SCALE: 1:200

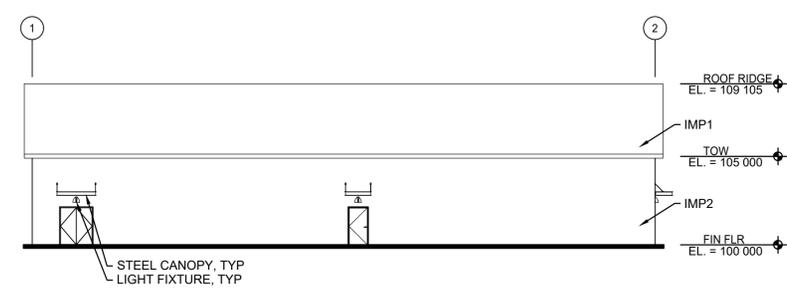

**C1** EAST ELEVATION  
 SCALE: 1:200

**C5** NORTH ELEVATION  
 SCALE: 1:200

| MARK | DESCRIPTION              | DATE    |
|------|--------------------------|---------|
| C    | RE-ISSUED FOR 30% REVIEW | 21JUL25 |
| B    | RE-ISSUED FOR 30% REVIEW | 14JUL25 |
| A    | RE-ISSUED FOR 30% REVIEW | 23JUN25 |

|                    |                        |
|--------------------|------------------------|
| DESIGNED BY:<br>AR | ISSUE DATE:<br>23JUN25 |
| DRAWN BY:<br>AR    | SOLICITATION NO.:      |
| CHECKED BY:<br>S   | CONTRACT NO.:          |
| SUBMITTED BY:<br>S |                        |
| SIZE:<br>ISO A1    |                        |

PINEHURST WALES, UK

RADAR COMPLEX AND SUPPORT CAMPUS DESIGN  
 RADAR OPERATIONS BUILDING (ROB)  
 PLANS & ELEVATIONS

SHEET ID  
 ROB  
 A-101

