




E1 FLOOR PLAN (TOTAL AREA = 635.4 SQ. M.)
SCALE: 1:200

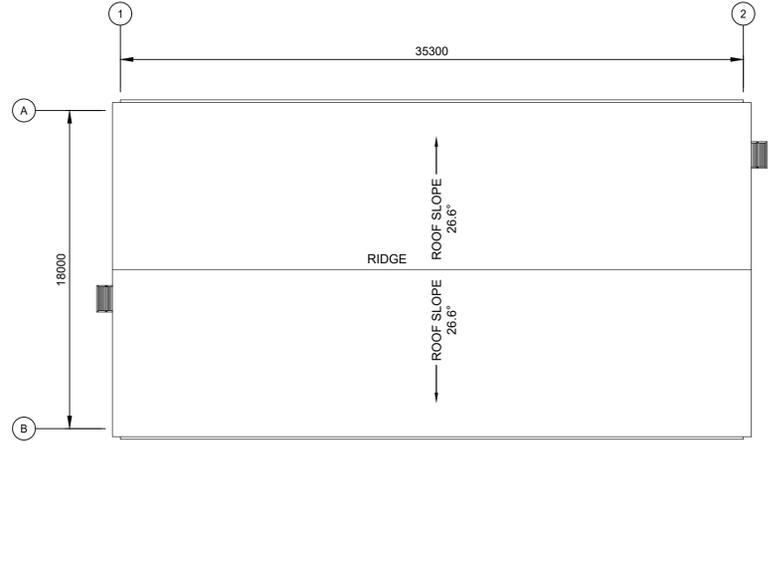

E5 ROOF PLAN
SCALE: 1:200

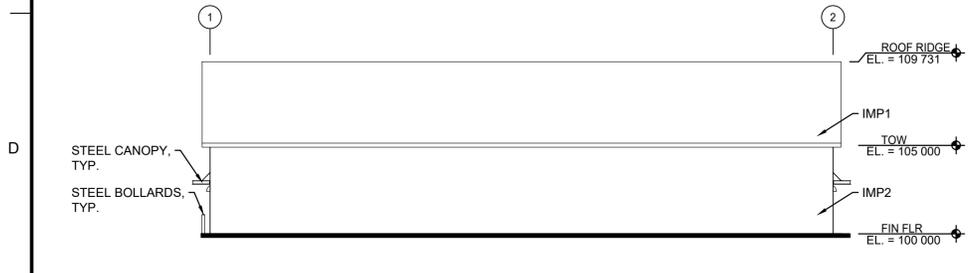

C1 EAST ELEVATION
SCALE: 1:200

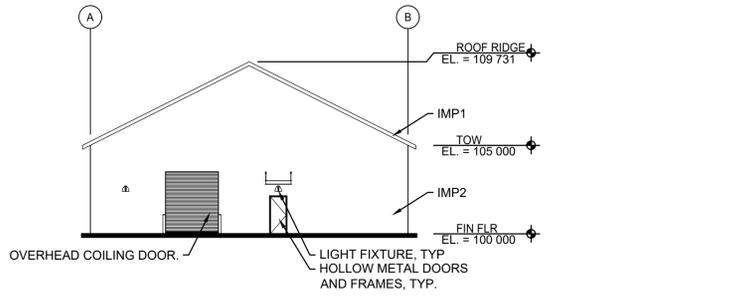

C5 SOUTH ELEVATION
SCALE: 1:200

MATERIAL LEGEND:
IMP1- INSULATED STANDING SEAM ROOF PANEL
PREFINISHED METAL PANEL W/ FOAM
COLOR: TBD
IMP2- INSULATED METAL WALL PANEL
PREFINISHED METAL PANEL W/ FOAM CORE.
COLOR: TBD

MARK	DESCRIPTION	DATE
C	RE-ISSUED FOR 30% REVIEW	21JUL25
B	RE-ISSUED FOR 30% REVIEW	14JUL25
A	RE-ISSUED FOR 30% REVIEW	23JUN25

DESIGNED BY:	ISSUE DATE:
AR	23JUN25
DRAWN BY:	SOLICITATION NO.:
AR	
CHECKED BY:	CONTRACT NO.:
ST	
SUBMITTED BY:	
BEG	
SIZE:	
ISO A1	

PINEHURST WALES, UK

RADAR COMPLEX AND SUPPORT CAMPUS DESIGN
RADAR SPARES BUILDING (RSB)
PLANS & ELEVATIONS

SHEET ID
RSB
A-121

