




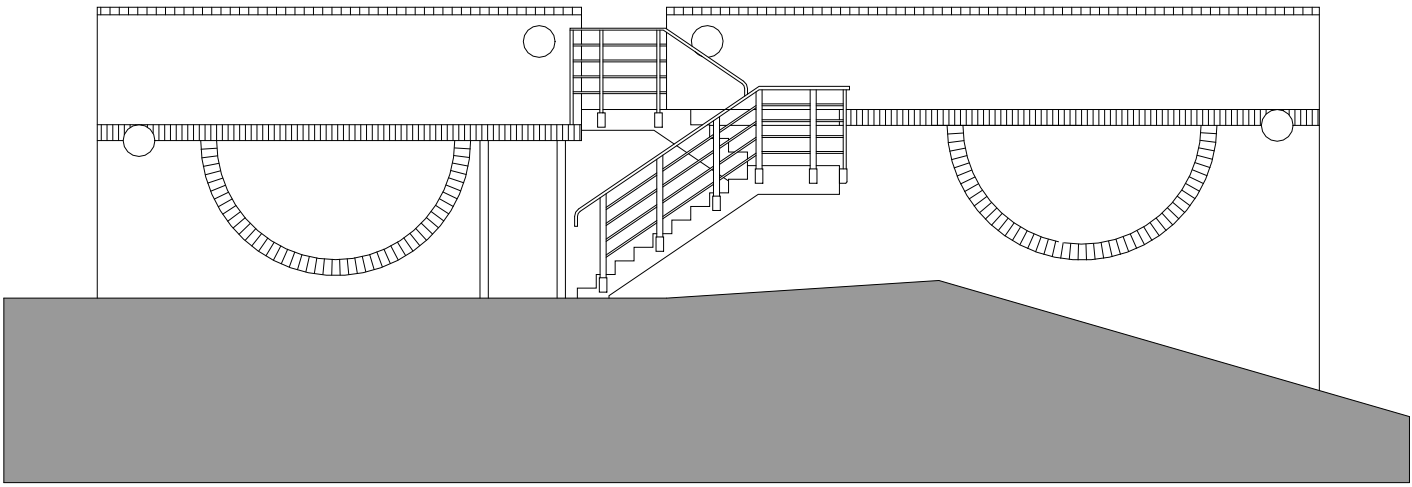


Car Park North Elevation - Existing
1 : 100

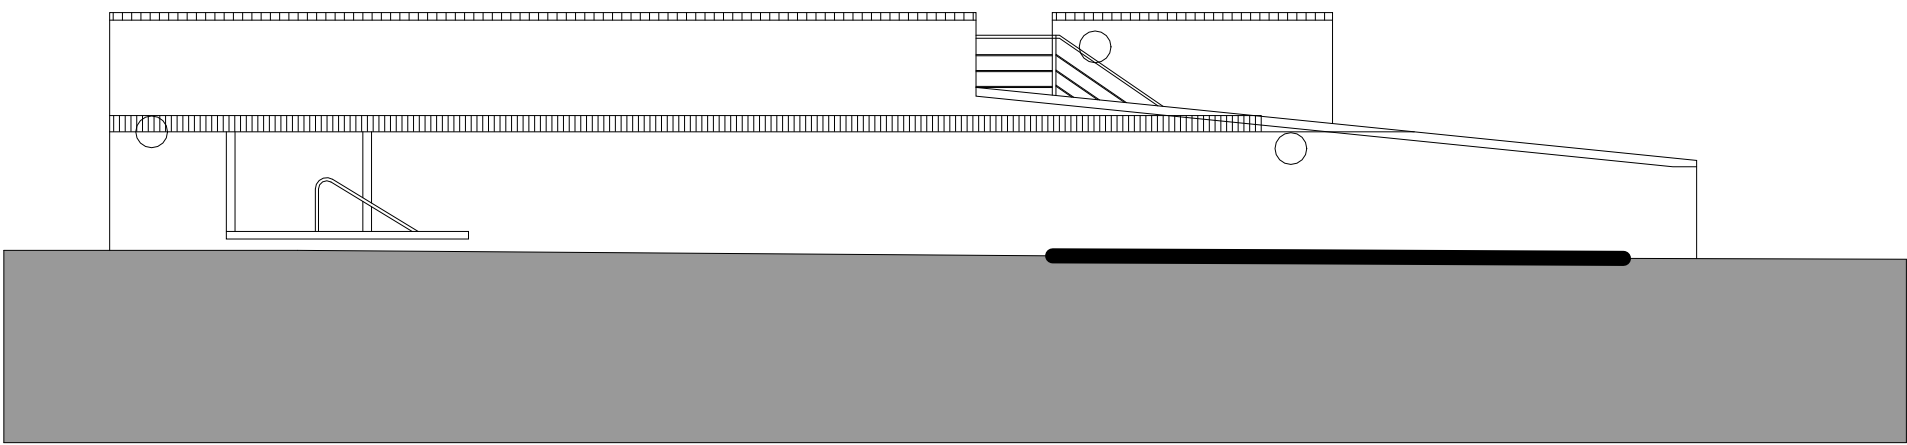

Car Park South Elevation - Existing
1 : 100

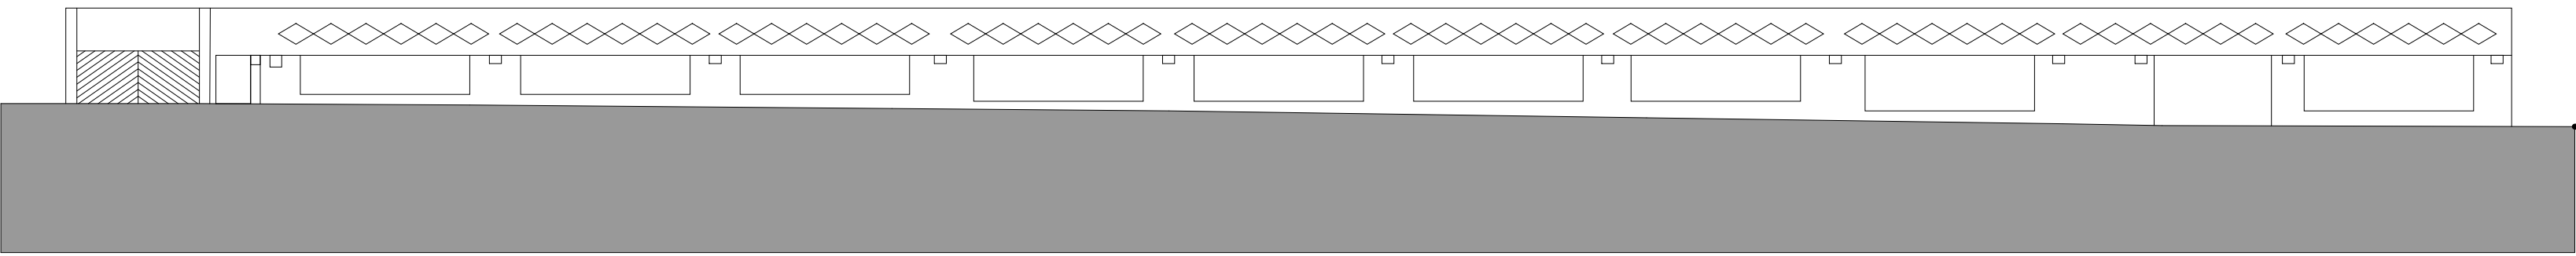

Car Park West Elevation - Existing
1 : 200

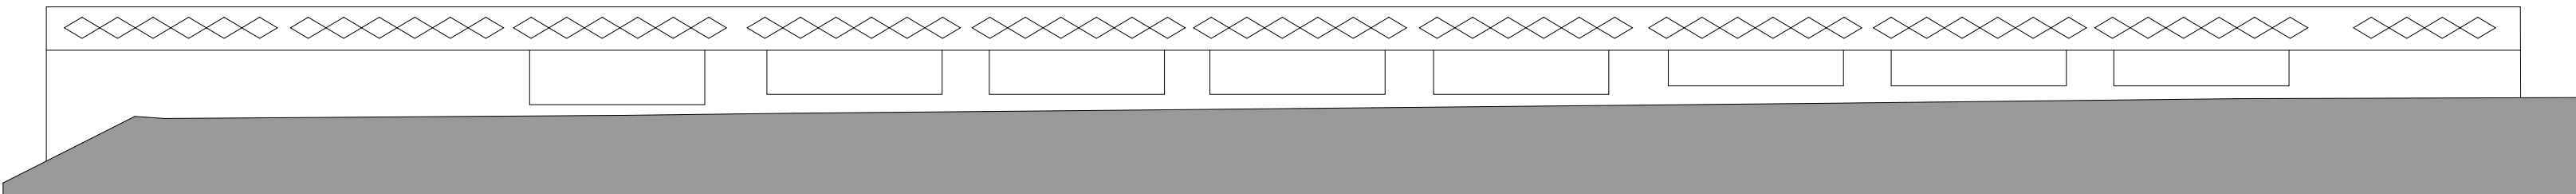


Car Park East Elevation - Existing
1 : 200

NOTES

Check and verify all dimensions prior to commencement of work.
This drawing shall be read in conjunction with all other contract documents including those by other consultants, and including specifications. Seek clarification of inconsistencies / conflicts.
Figured dimensions shall take precedence to scaled dimensions.

P00	15.07.2025	Planning Issue	JW	AK	CHECK BY
REV	CONTRACT	DESCRIPTION	ISSUED BY		

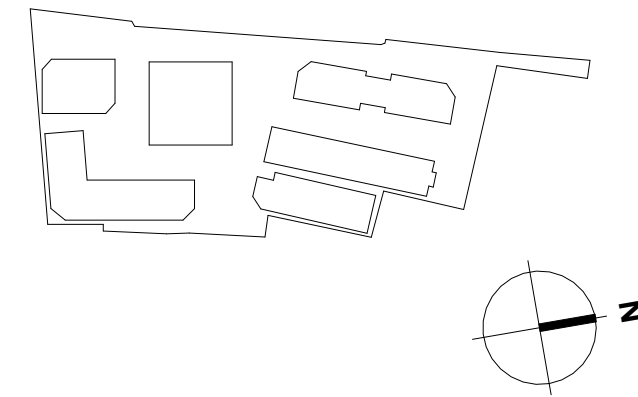

ARCHITECTS
44-46 Scrutton Street
London
EC2A 4HH
London / Melbourne /
Sydney
Tel +44 20 3772 7320
Web www.afkstudios.com

Arney
Fender
Katsalidis

PLANNING CONSULTANT
Barker Parry
33 Bancroft
Hitchin / SG5 1LA

LANDSCAPE
MRG Studio
70 St John Street
London / EC1M 4DT



PROJECT
Potters Bar High Street
Canada Life Place, High Street
Potters Bar, EN6 5BA

DRAWING TITLE
Site
Existing Car Park Elevations

PROJECT No.	STATUS
44261	For Information

DRAWN	CHECKED	SCALE
JW	AK	As indicated @ A1

DRAWING No.	REVISION
PB-AFK-XX-XX-DR-A-01202	P00