



High Street Ground Floor Plan - Existing
1 : 200

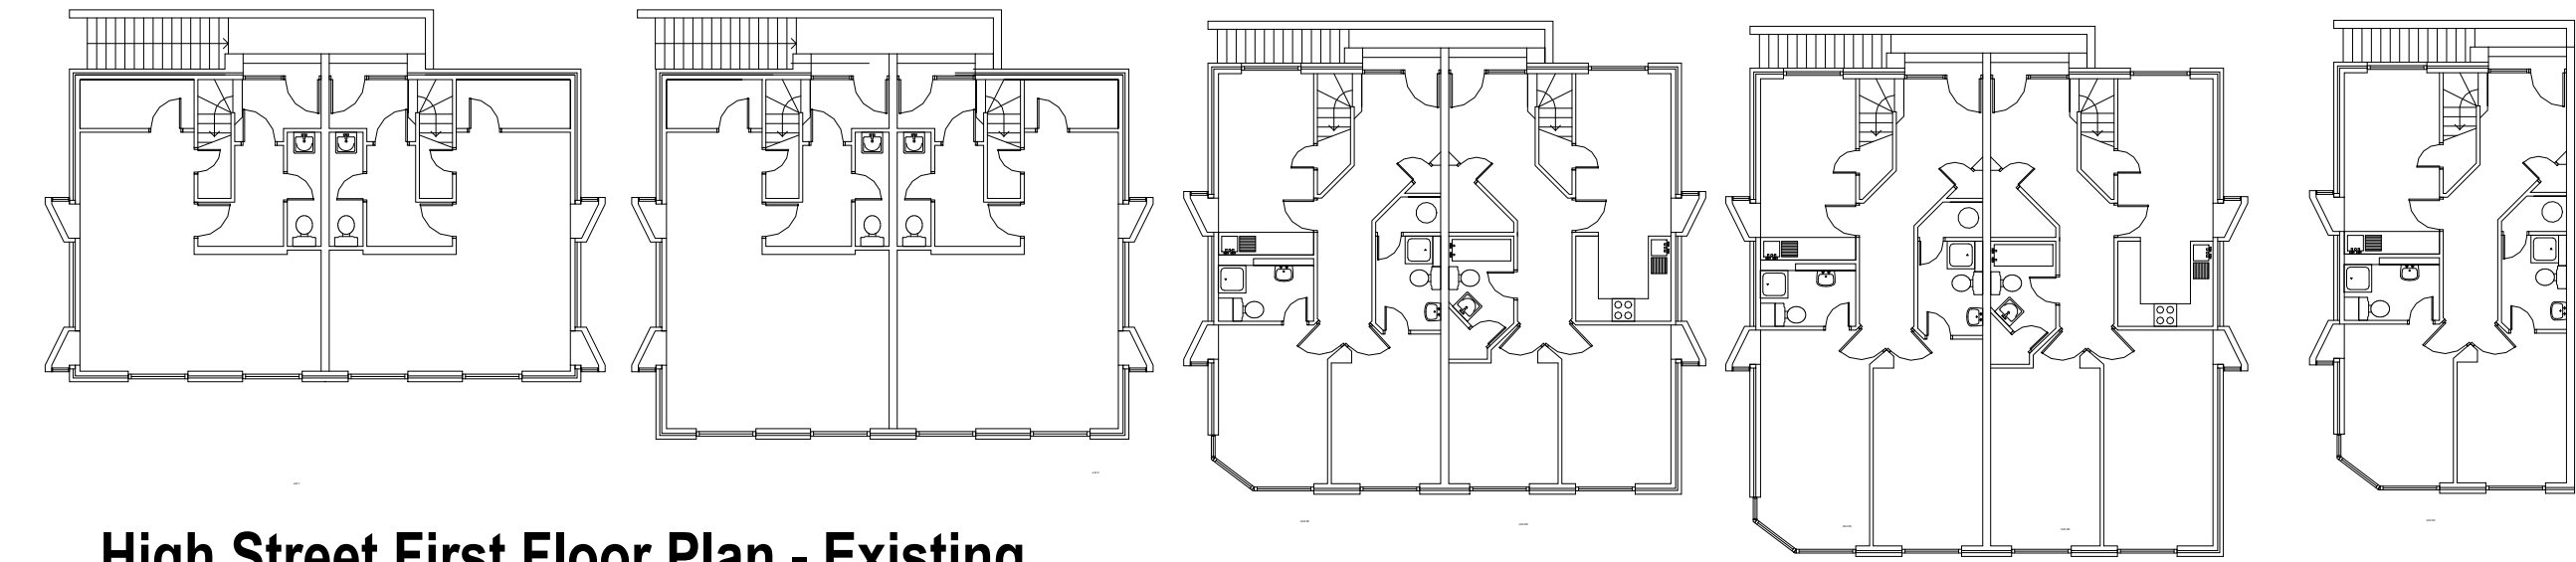

High Street First Floor Plan - Existing
1 : 200

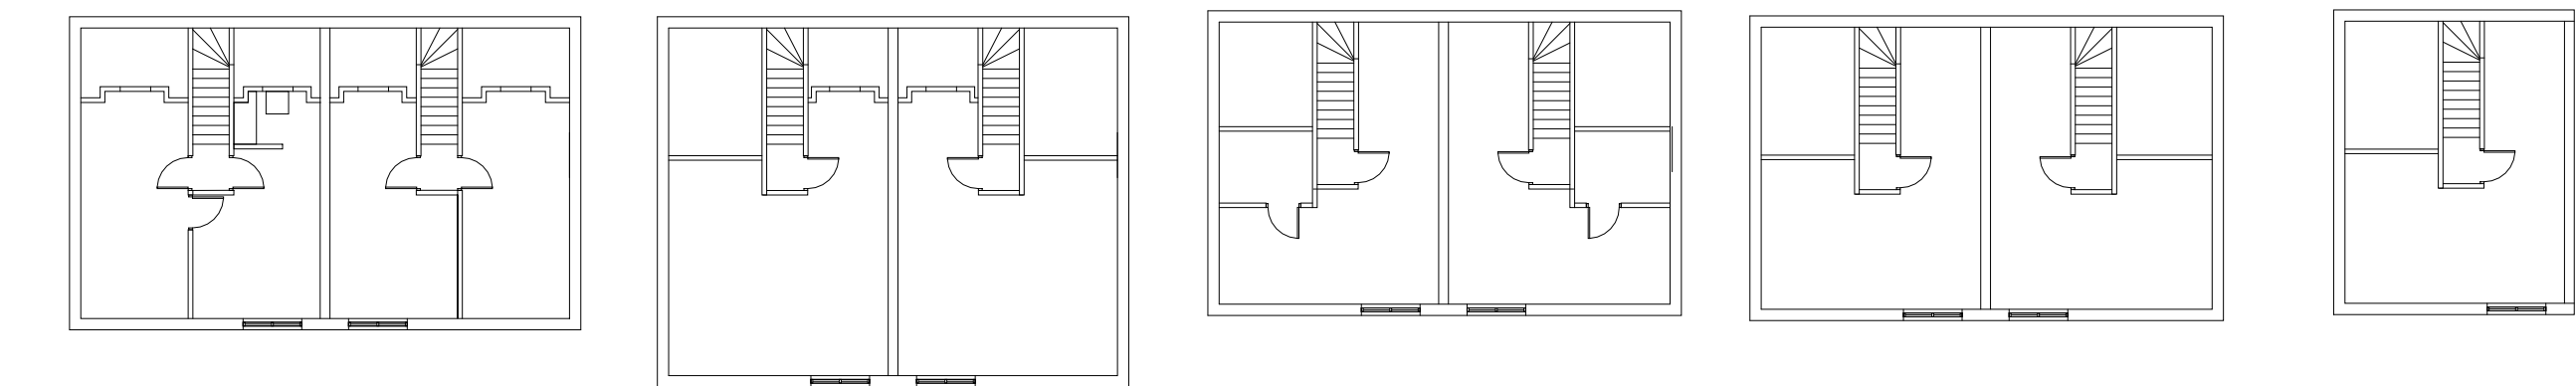

High Street Second Floor Plan - Existing
1 : 200



High Street East Elevation - Existing
1 : 200




High Street West Elevation - Existing
1 : 200



NOTES

Check and verify all dimensions prior to commencement of work.
This drawing shall be read in conjunction with all other contract documents including those by other consultants, and including specifications. Seek clarification of inconsistencies / conflicts.
Figured dimensions shall take precedence to scaled dimensions.

P02	15.07.2026	Planning Issue	JW	AK
P01	13.07.2026	Planning Issue	JW	AK
P00	29.06.2025	Planning Issue	JW	AK
REV	00/00/00	DESCRIPTION	ISSUED BY	CHECK BY

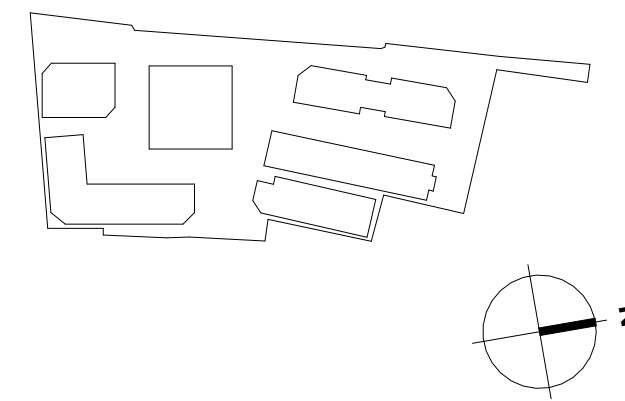

ARCHITECTS
44-46 Scrutton Street
London
EC2A 4HH
London / Melbourne /
Sydney
Tel: +44 20 3772 7320
Web: www.afkstudios.com

**Arney
Fender
Katsalidis**

PLANNING CONSULTANT
Baker Parry
33 Bancroft
Hitchin / SG5 1LA

LANDSCAPE
MRG Studio
70 St John Street
London / EC1M 4DT



PROJECT
Potters Bar High Street
Canada Life Place, High Street
Potters Bar, EN6 5BA

DRAWING TITLE
Site
Existing High Street

PROJECT No. 44261 STATUS For Information

DRAWN	CHECKED	SCALE
JW	AK	1 : 200 @ A1

DRAWING No.	REVISION
PB-AFK-XX-XX-DR-A-01201	P02