


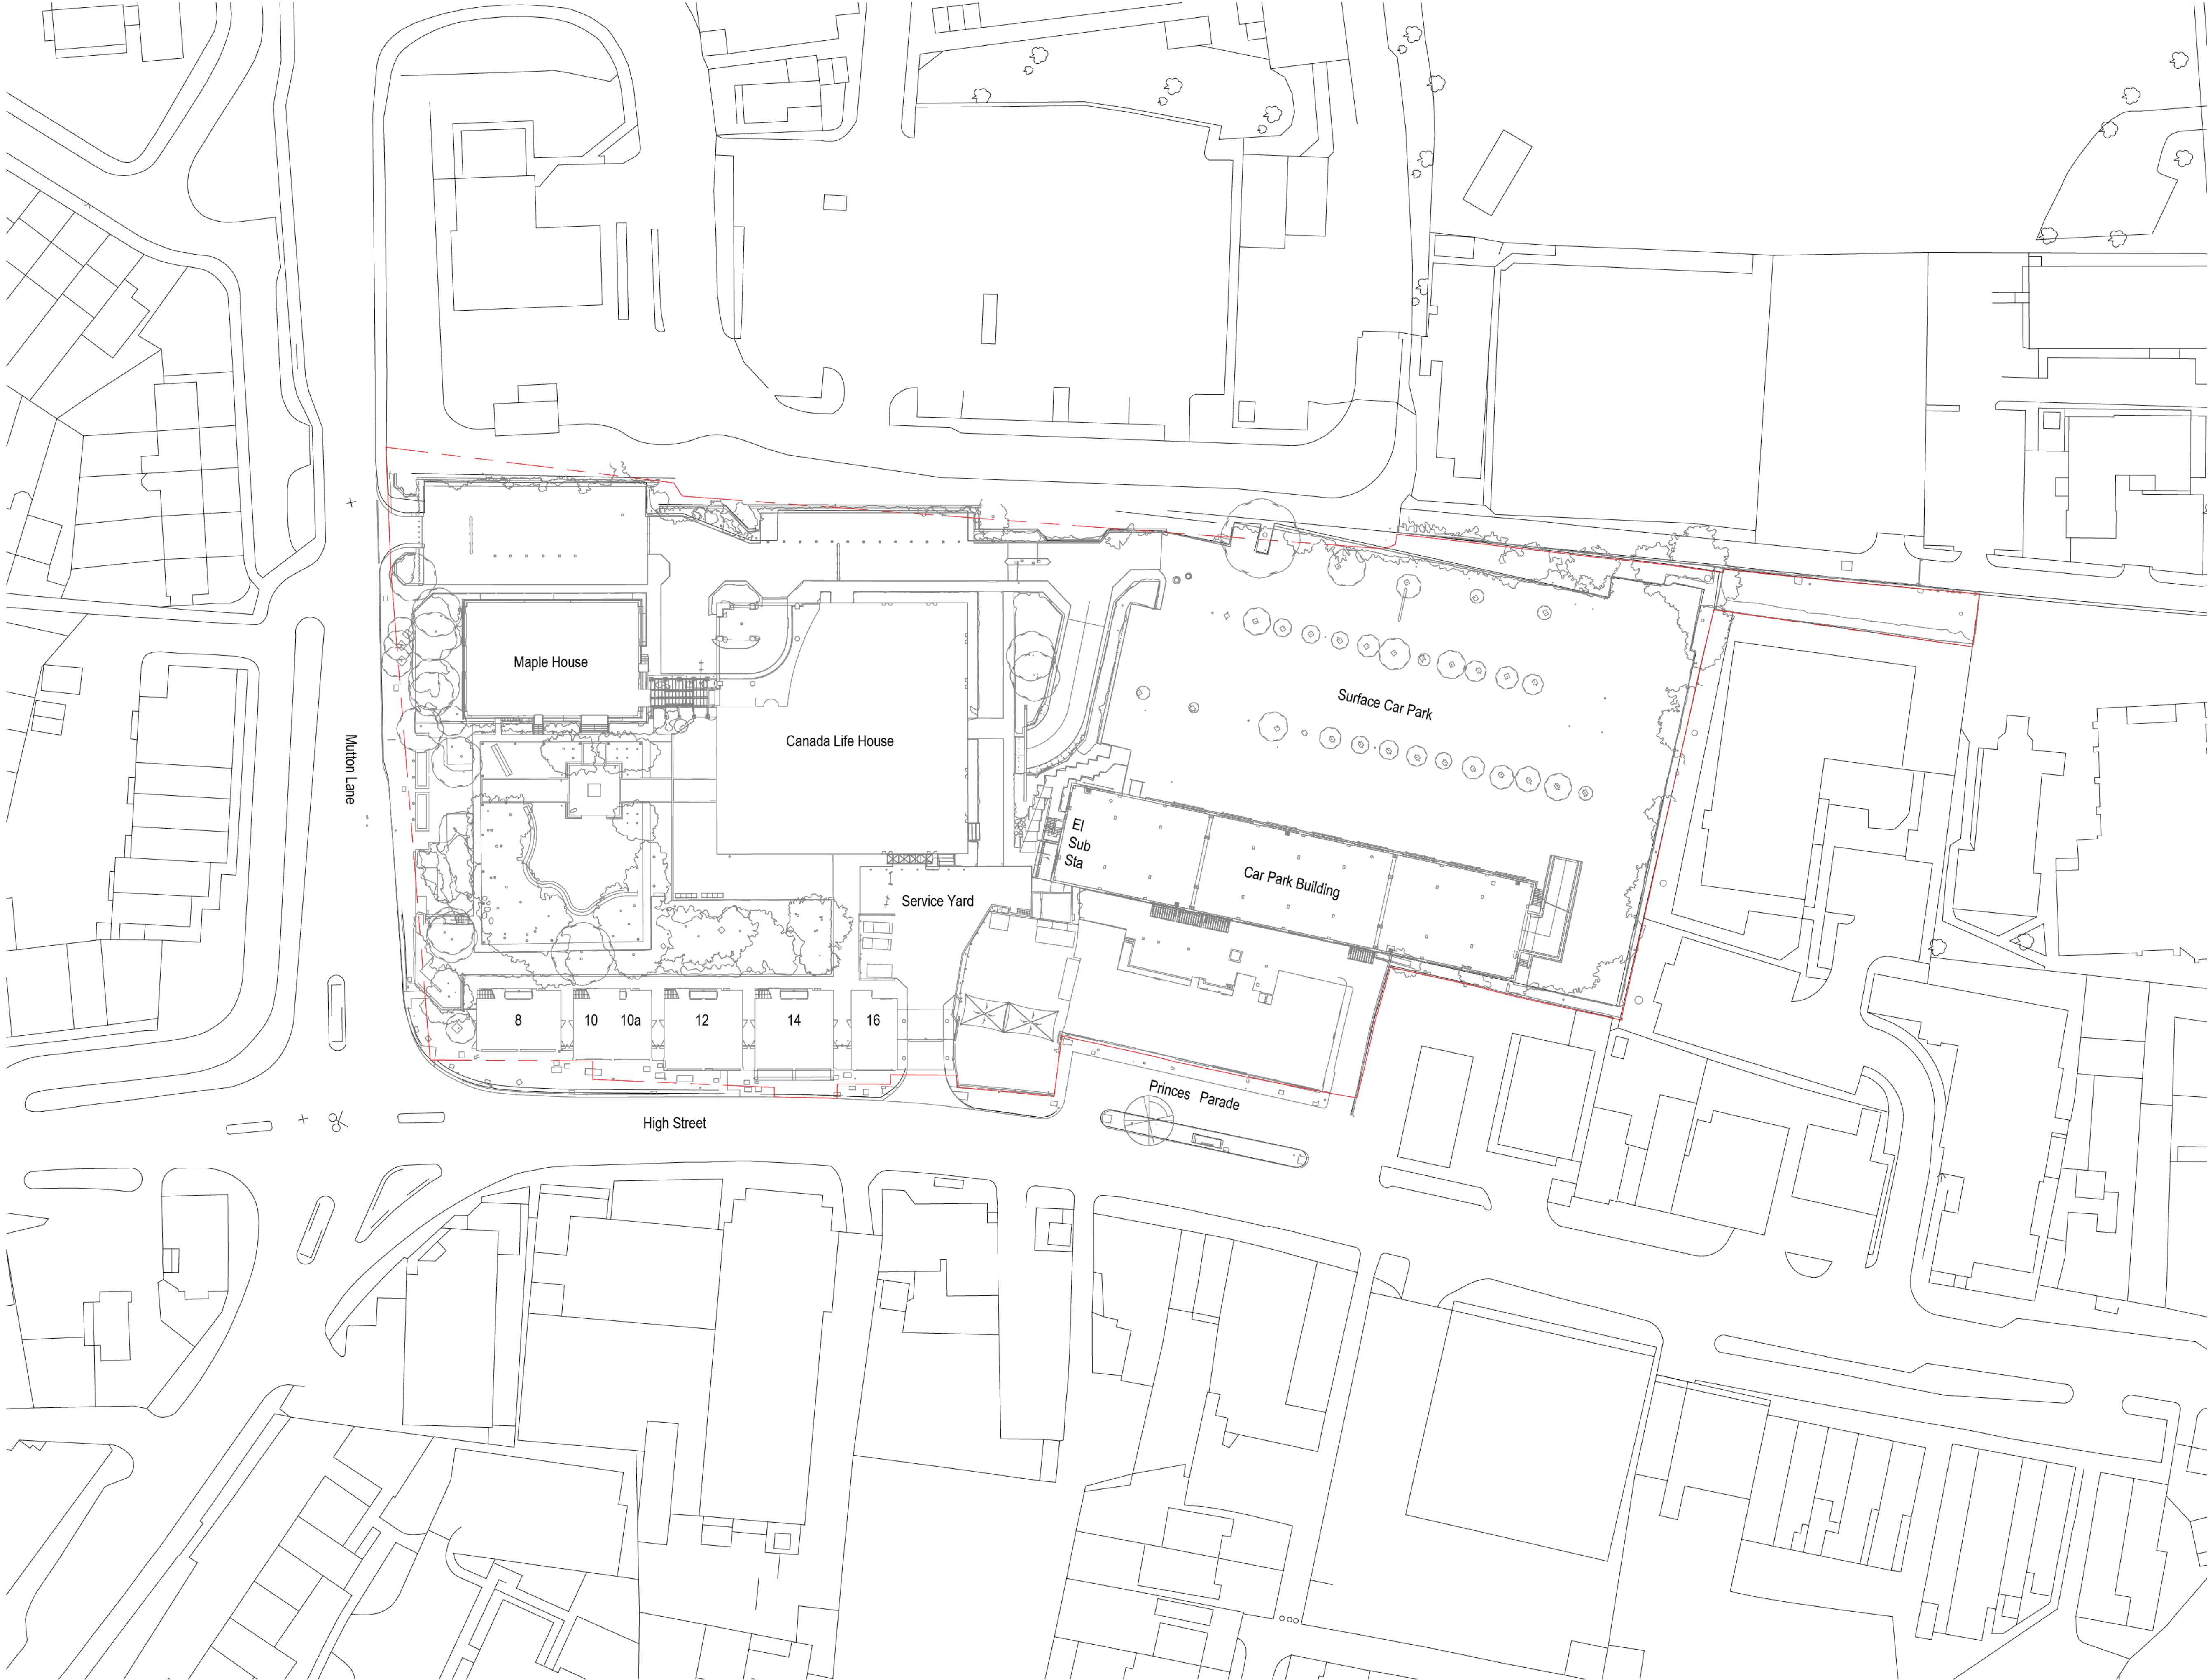

NOTES


Check and verify all dimensions prior to commencement of work.
This drawing shall be read in conjunction with all other contract documents including those by other consultants, and including specifications. Seek clarification of inconsistencies / conflicts.
Figured dimensions shall take precedence to scaled dimensions.

Key Legend

--- Site Boundary

P03	05.08.2026	Planning Issue	JW	AK
P02	07.07.2026	Planning Issue	JW	AK
P01	29.06.2026	Planning Issue	JW	AK
P00	26.06.2026	Planning Issue	JW	AK
REV	00/00/00	DESCRIPTION	ISSUED BY	CHECK BY

LOCATION PLAN

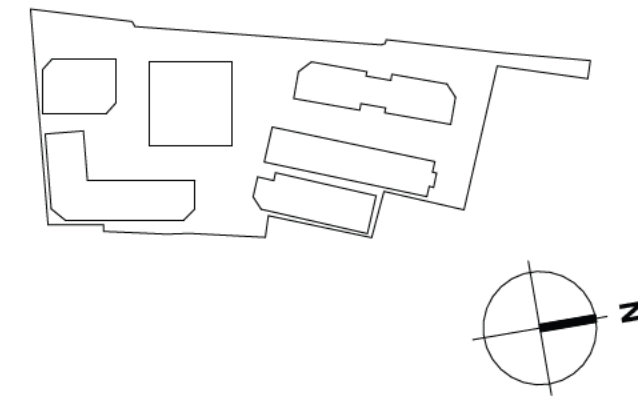

ARCHITECTS

44-46 Scutell Street
London
EC2A 4HH
London / Melbourne /
Sydney
Tel +44 20 3772 7320
Web www.afkastudios.com



PLANNING CONSULTANT

Barber Perry
33 Bancroft
Hitchin / SG5 1LA

LANDSCAPE

MRG Studio
70 St John Street
London / EC1M 4DT

CLIENT



PROJECT

Potters Bar High Street
Canada Life Place, High Street
Potters Bar, EN6 5BA

DRAWING TITLE

Site Plan
Existing

PROJECT No.

44261

STATUS

For Planning

DRAWN

JR

CHECKED

AK

SCALE

1 : 500 @ A1

DRAWING No.

PB-AFK-XX-00-DR-A-01001

REVISION

P03

