



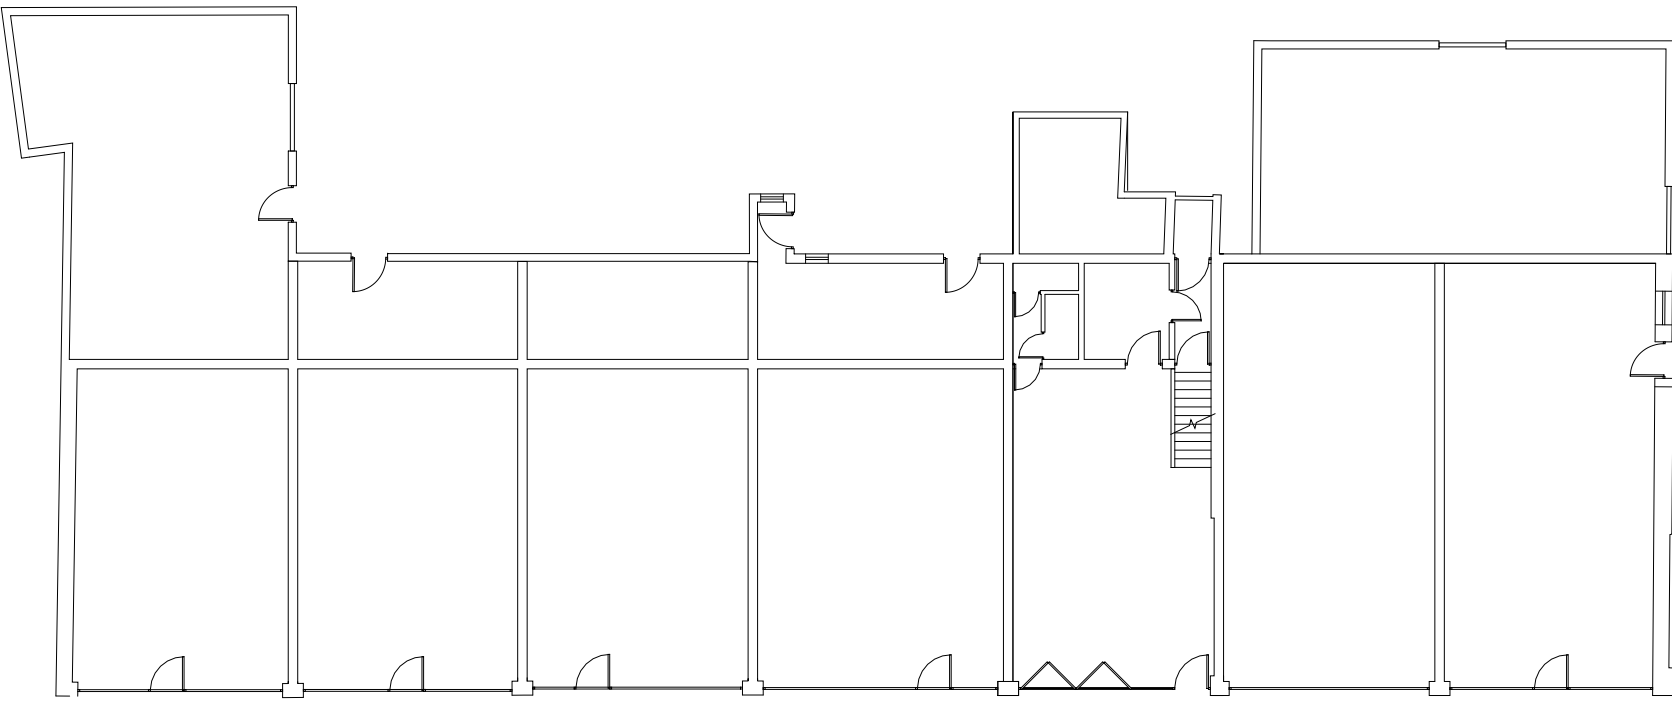

Princes Parade Ground Floor Plan - Existing

1 : 200

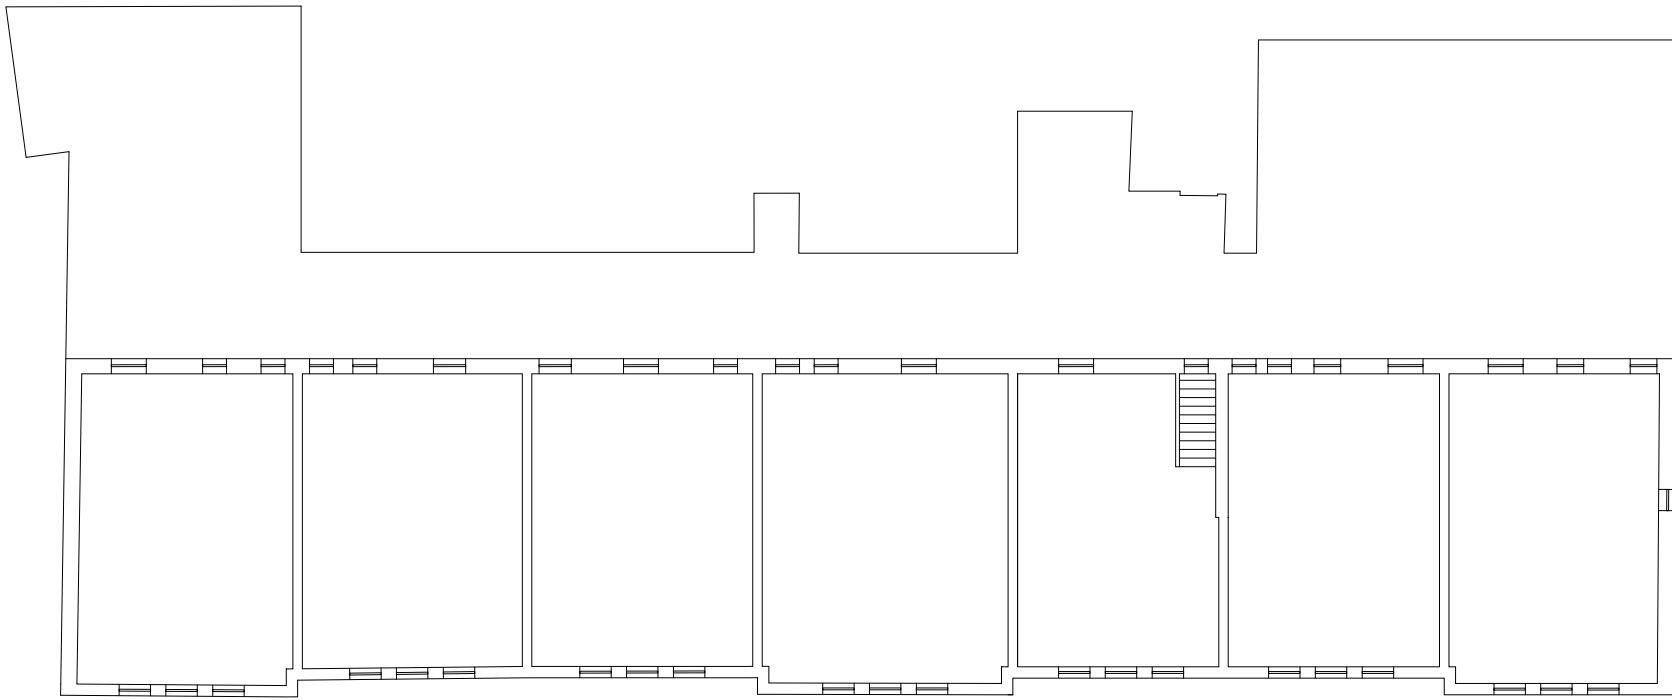

Princes Parade First Floor Plan - Existing

1 : 200



Princes Parade East Elevation - Existing

1 : 200



Princes Parade West Elevation - Existing

1 : 200




This drawing is COPYRIGHT and shall remain the property of: ARNEY FENDER KATSAIDIS.
All rights reserved, including but not limited to The Copyright, Design and Patents Act 1988.

NOTES

Check and verify all dimensions prior to commencement of work.
This drawing shall be read in conjunction with all other contract documents including those by other consultants, and including specifications. Seek clarification of inconsistencies / conflicts.
Figured dimensions shall take precedence to scaled dimensions.

P03	15.07.2026	Planning Issue	JW	AK
P02	13.07.2026	Planning Issue	JW	AK
P01	29.06.2026	Planning Issue	JW	AK
P00	28.06.2026	Planning Issue	JW	AK
REV	00/00/00	DESCRIPTION	ISSUED BY	CHECK BY

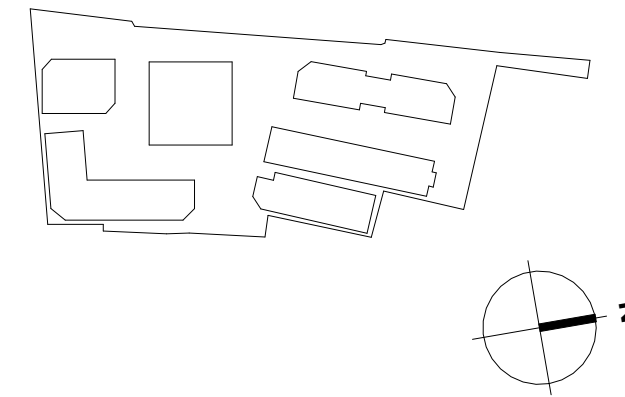

ARCHITECTS
44-46 Scrutton Street
London
EC2A 4HH
London / Melbourne /
Sydney
Tel +44 20 3772 7320
Web www.afkstudios.com

**Arney
Fender
Katsalidis**

PLANNING CONSULTANT
Barker Parry
33 Bancroft
Hitchin / SG5 1LA

LANDSCAPE
MRG Studio
70 St John Street
London / EC1M 4DT



PROJECT
Potters Bar High Street
Canada Life Place, High Street
Potters Bar, EN6 5BA

DRAWING TITLE
Site
Existing Princes Parade

PROJECT No. 44261 STATUS For Information

DRAWN	CHECKED	SCALE
JW	AK	1 : 200 @ A1

DRAWING No.	REVISION
PB-AFK-XX-XX-DR-A-01200	P03