




Car Park Elevation East 01
1 : 100

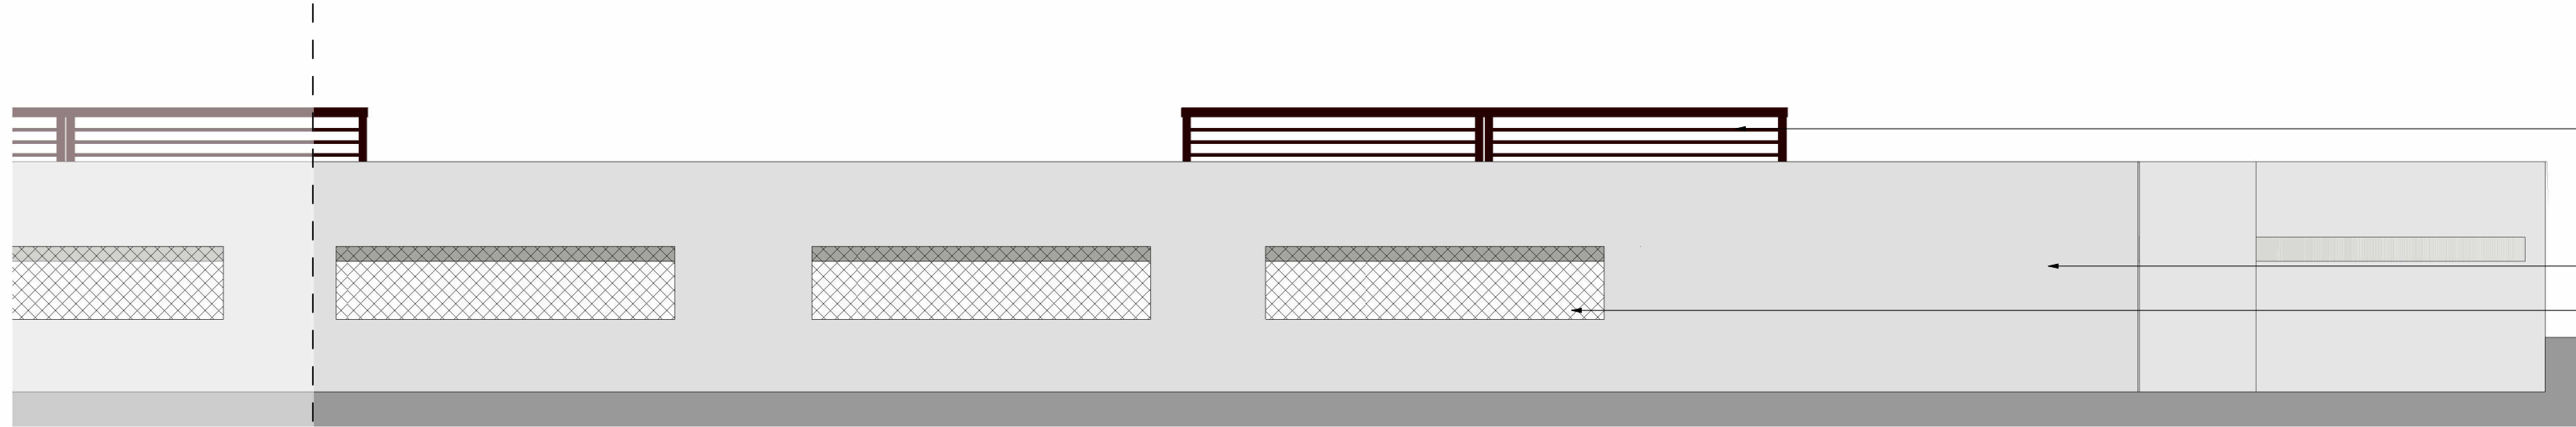


Car Park Elevation East 02
1 : 100

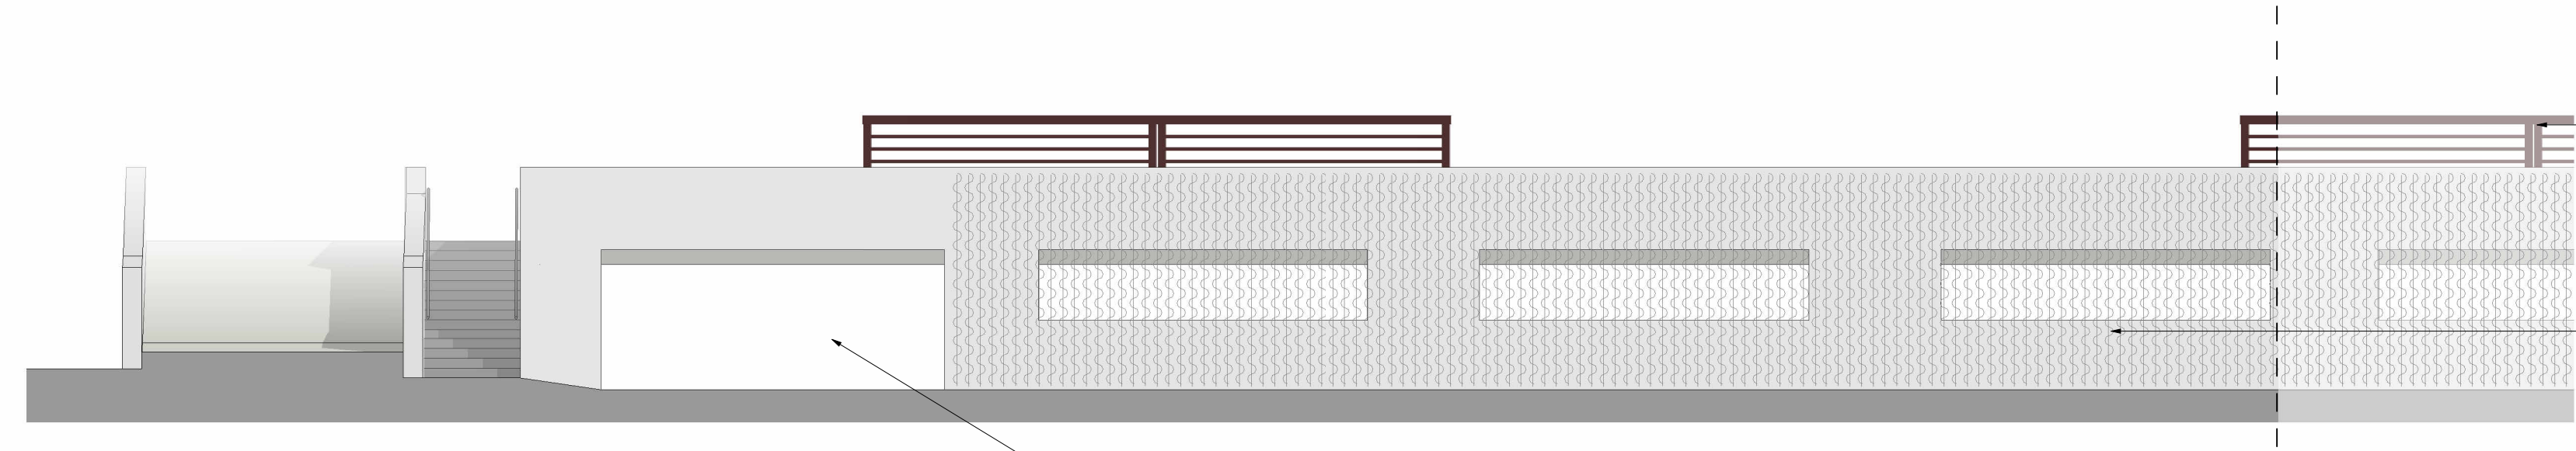


Car Park Elevation West 01
1 : 100

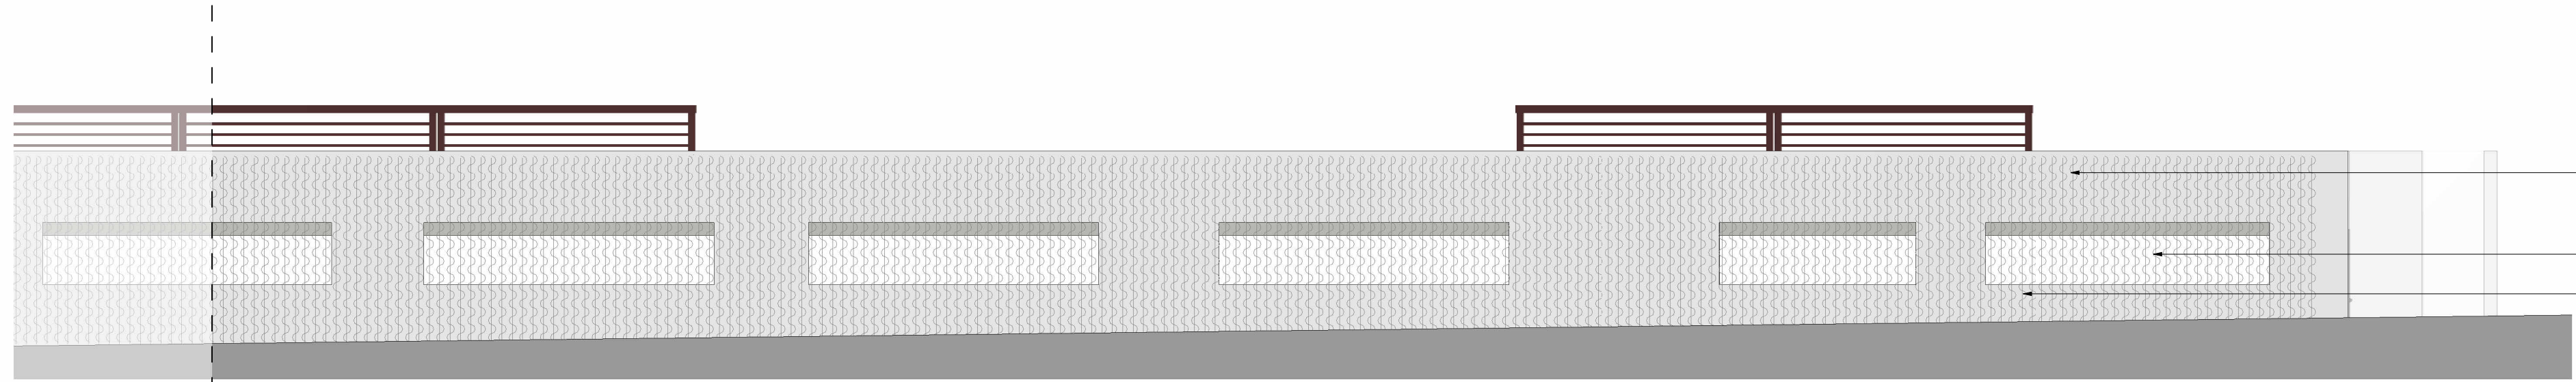

Car Park Elevation West 02
1 : 100

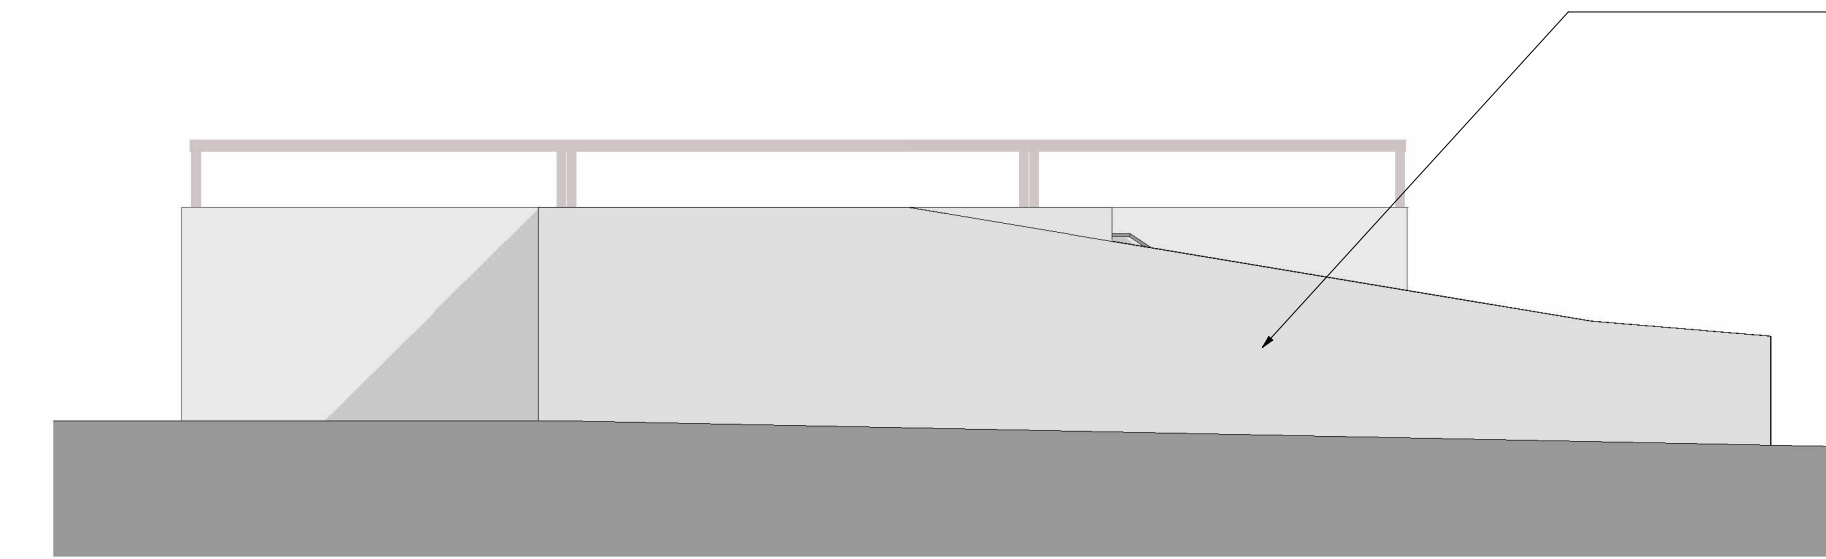

Car Park Elevation North
1 : 100

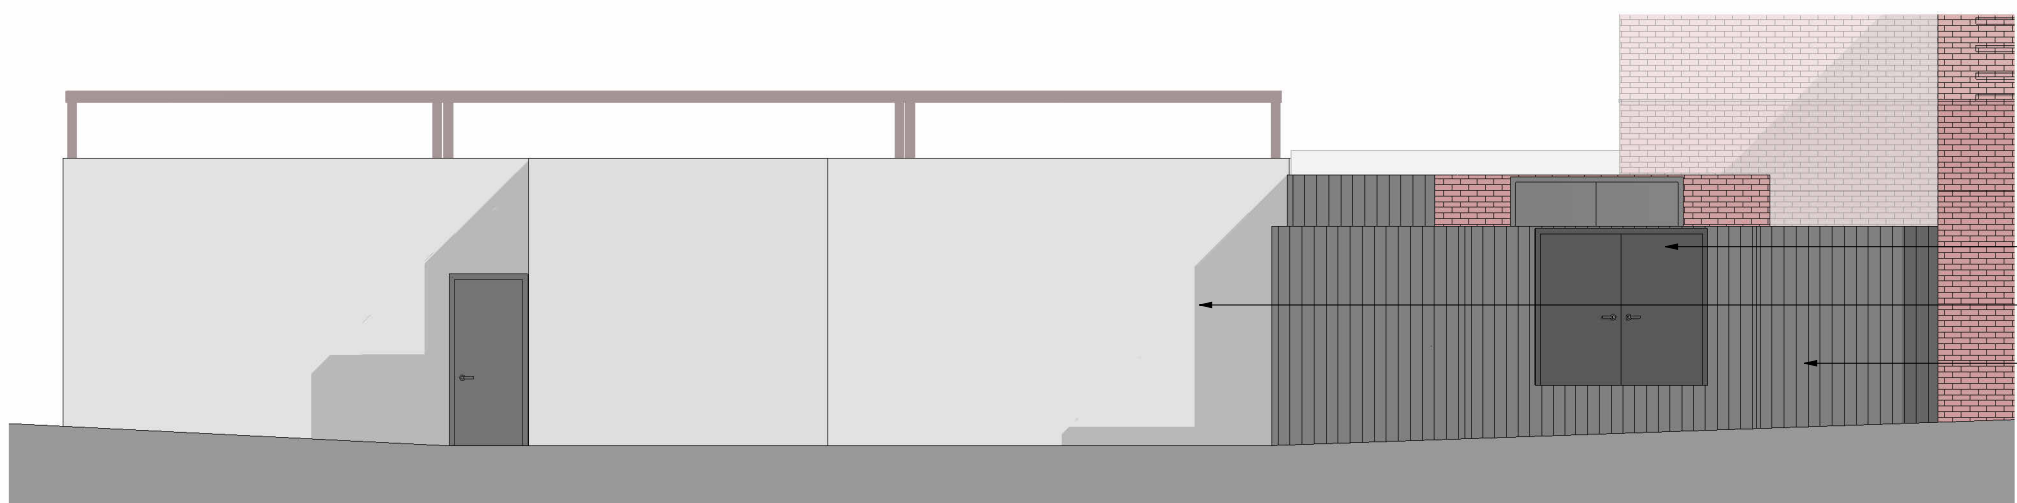

Car Park Elevation South
1 : 100


Lightweight timber canopy
Painted brick
Metal mesh replacing existing louvres

Lightweight canopy
Painted brick
Metal mesh replacing existing louvres

Lightweight canopy
Tensioned wire trellis for climbing plants ontop of painted brick
New entrance

Tensioned wire trellis for climbing plants ontop of painted brick
Existing openings
Previous entrance to lower level spaces

Painted brick
New entrance to existing substation
Painted brick
Grey metal panelling

 


This drawing is COPYRIGHT and shall remain the property of: ARNEY FENDER KATSALIDIS.
All rights reserved, including but not limited to The Copyright, Design and Patents Act 1988.

NOTES

Check and verify all dimensions prior to commencement of work.
This drawing shall be read in conjunction with all other contract documents including those by other consultants, and including specifications. Seek clarification of inconsistencies / conflicts.
Figured dimensions shall take precedence to scaled dimensions.

P01: 29.06.2025 Planning Issue
P00: 26.06.2025 Planning Issue
REV: 00/00/00 DESCRIPTION

JW AK
JW AK
ISSUED BY CHECK BY

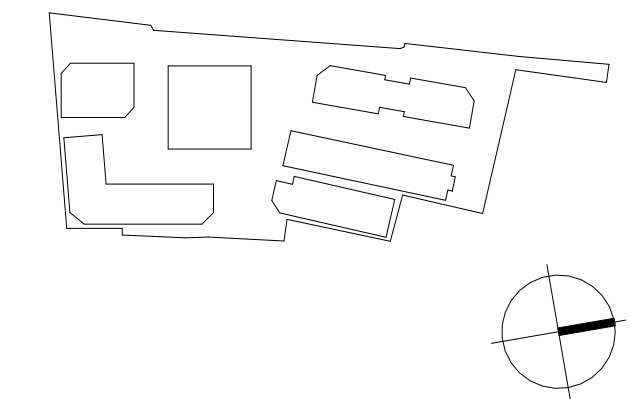

ARCHITECTS
44-46 Scullion Street
London
EC2A 4HH
London / Melbourne /
Sydney
Tel: +44 20 3772 7320
Web: www.afkstudios.com



PLANNING CONSULTANT
Barker Parry
33 Bancroft
Hitchin / SG5 1LA

LANDSCAPE
MRG Studio
70 St John Street
London / EC1M 4DT

CLIENT:



PROJECT

Potters Bar High Street
Canada Life Place, High Street
Potters Bar, EN6 5BA

DRAWING TITLE

Car Park
General Arrangement
West Elevation

PROJECT No.
44261

STATUS
For Information

DRAWN

CHECKED

SCALE

JW

AK

1 : 100 @ A1

DRAWING No.

PB-AFK-E-XX-DR-A-21600

REVISION

P01