


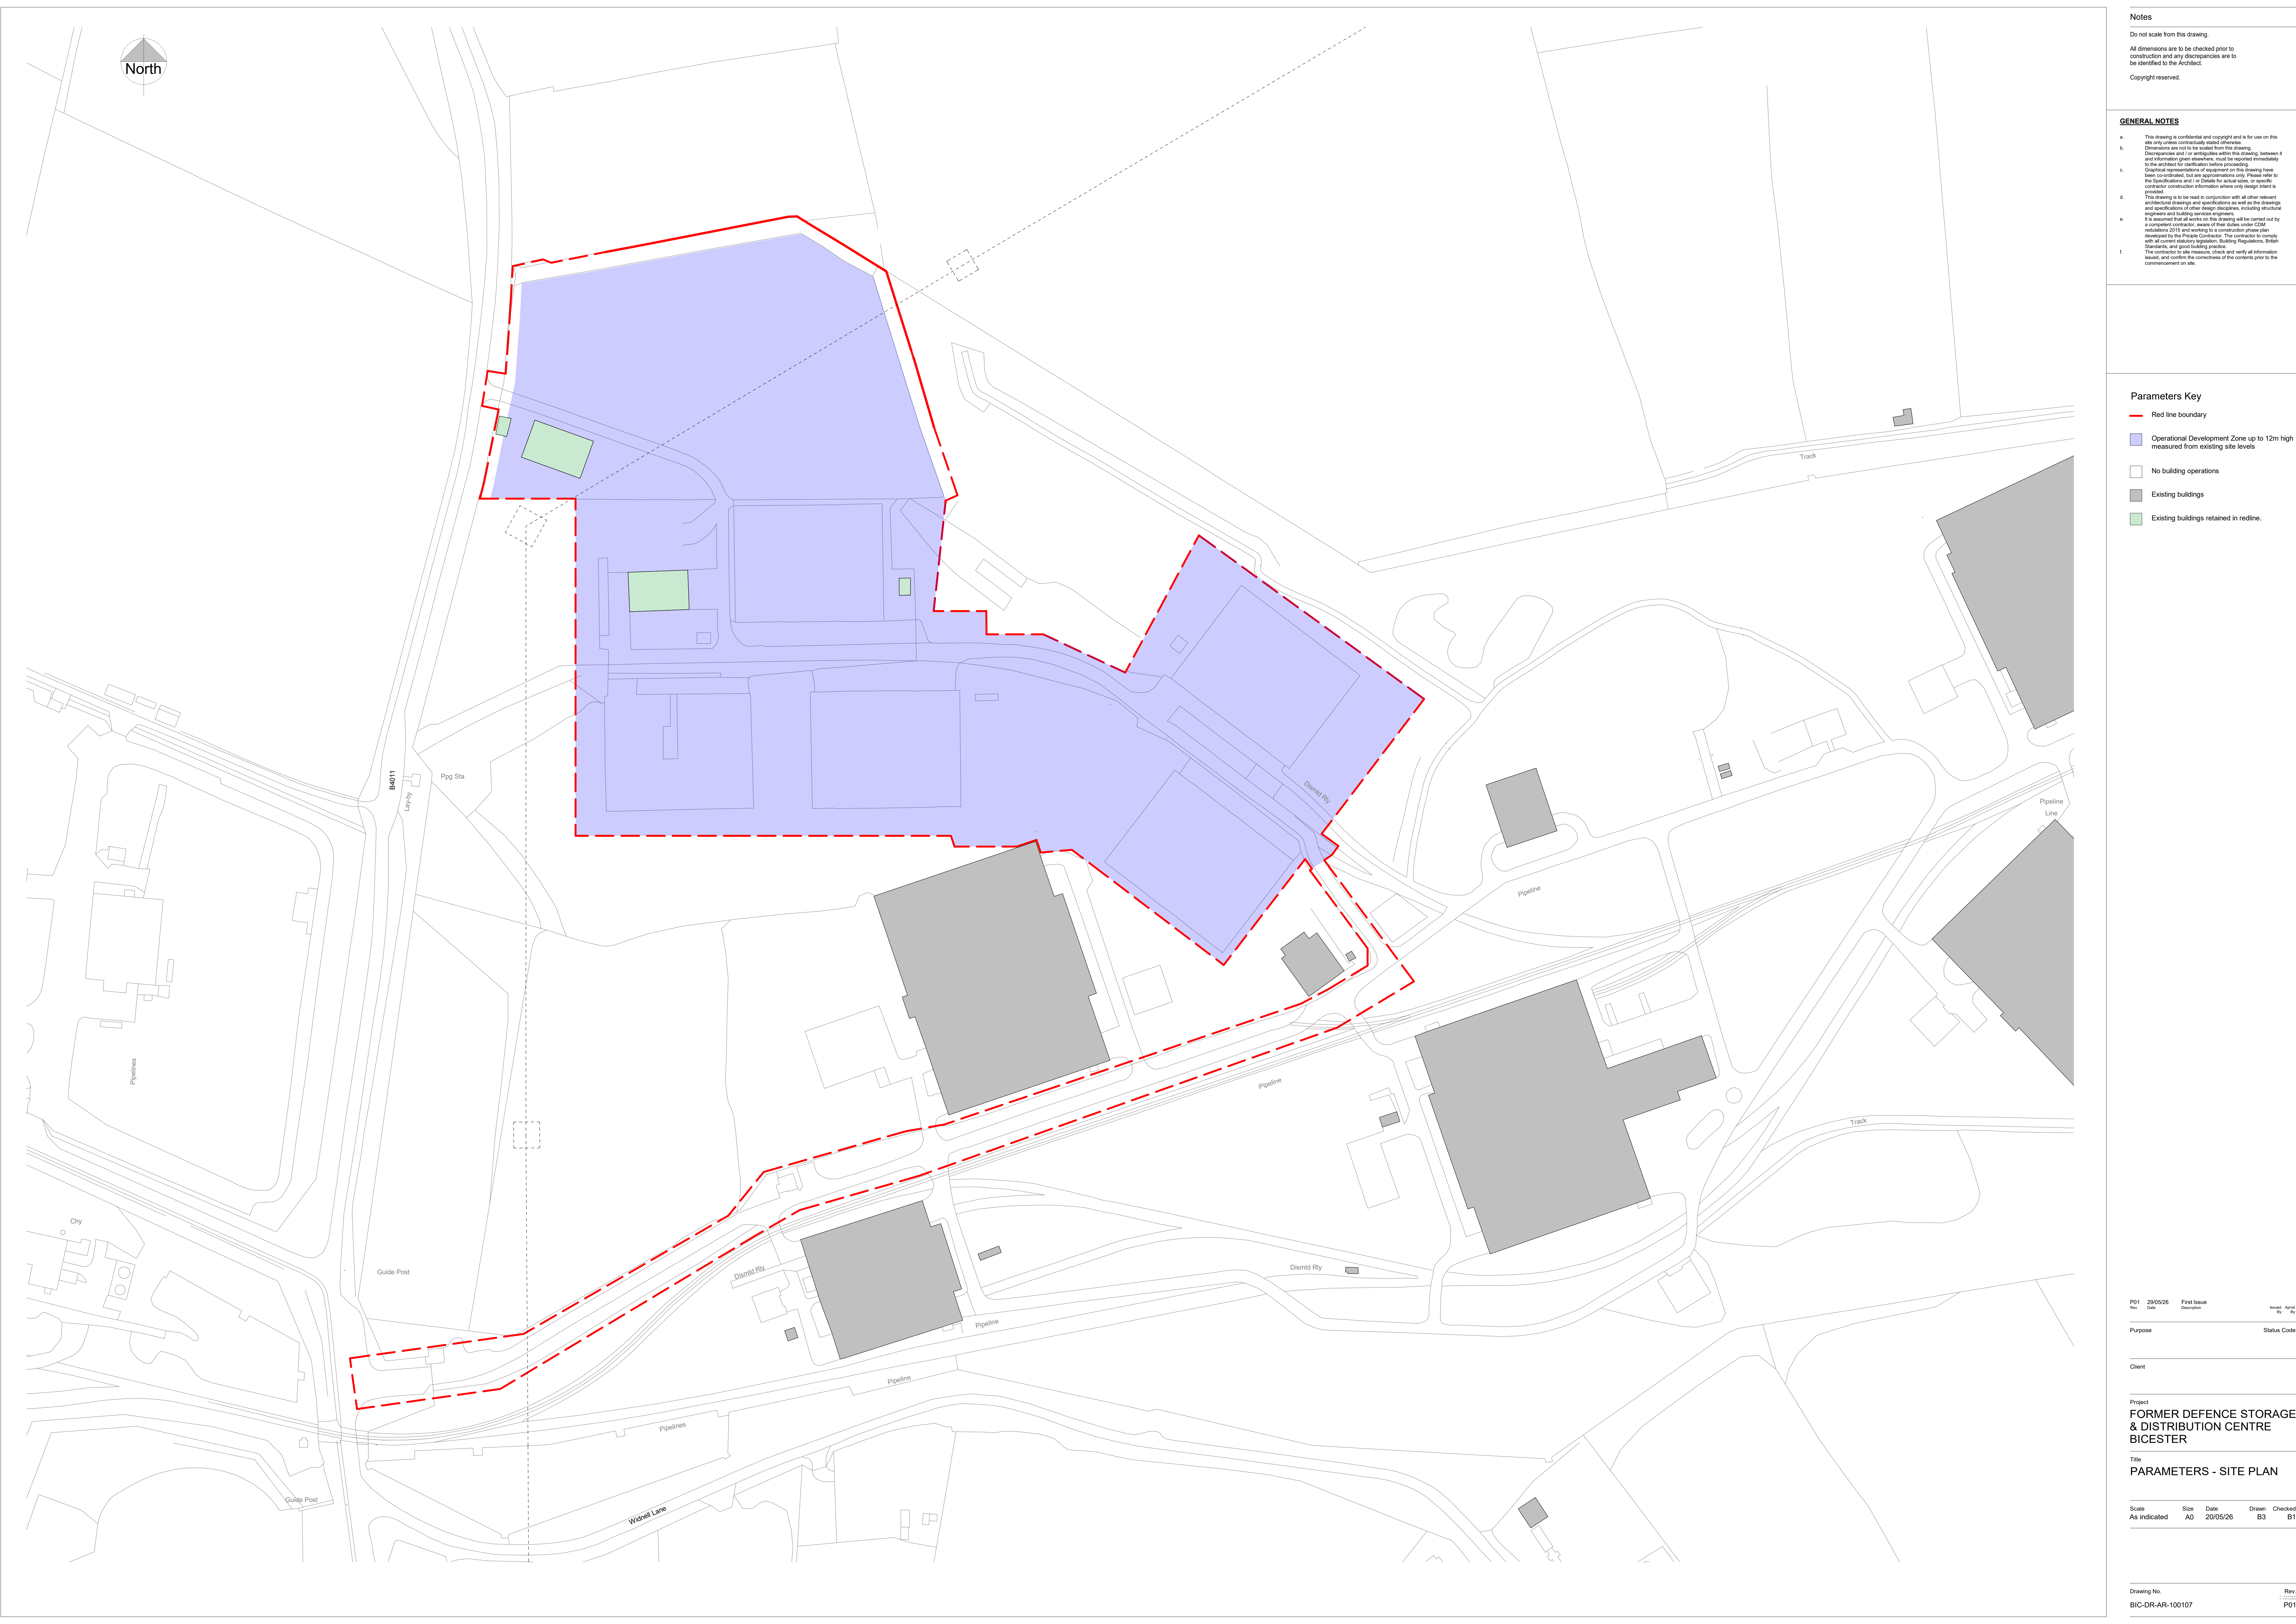

Notes

Do not scale from this drawing.
All dimensions are to be checked prior to construction and any discrepancies are to be identified to the Architect.
Copyright reserved.

GENERAL NOTES

- This drawing is confidential and copyright and is for use on this site only unless contractually stated otherwise.
- Dimensions are not to be taken from this drawing. Discrepancies and/or ambiguities within this drawing, between it and information given elsewhere, must be reported immediately to the architect for clarification before proceeding.
- Graphical representations of equipment on this drawing have been co-ordinated, but are approximations only. Please refer to the manufacturer's and/or OSHA for actual sizes, or specific contractor construction information where only design intent is provided.
- The drawing is to be used in conjunction with all other relevant architectural drawings and specifications as well as the drawings and specifications of other design disciplines, including structural engineers and building services engineers.
- It is assumed that all works on this drawing will be carried out by a competent contractor, aware of their duties under CDM regulations (2015) and working in a construction phase plan developed by the Project Contractor. The contractor is to comply with all current statutory legislation, Building Regulations, British Standards, and good building practice.
- The contractor is to measure, check and verify all information issued, and confirm the correctness of the contents prior to the commencement on site.

Parameters Key

- Red line boundary
- Operational Development Zone up to 12m high measured from existing site levels
- No building operations
- Existing buildings
- Existing buildings retained in redline.

Rev	Date	Description	Issued By	Approved By
-----	------	-------------	-----------	-------------

Purpose	Status Code
---------	-------------

Client

Project
**FORMER DEFENCE STORAGE & DISTRIBUTION CENTRE
BICESTER**

Title
PARAMETERS - SITE PLAN

Scale	Size	Date	Drawn	Checked
As indicated	A0	20/05/26	B3	B1

Drawing No. BIC-DR-AR-100107	Rev. P01
---------------------------------	-------------