



GENERAL
DO NOT SCALE FROM THIS DRAWING. CHECK ACCURACY OF DIMENSIONS AND DIMENSIONS BETWEEN WALLS, FLOORS, ROOFS, ELEVATIONS, DRAWINGS OR SPECIFICATION ARE SUBJECT TO VARIATION BEFORE PURCHASING, MANUFACTURE OR WORK PROCEEDS. CONTRACTOR TO BE RESPONSIBLE FOR ANY DISCREPANCIES AFTER DRAWING APPROVED.


© THIS DRAWING, DESIGN AND THE ILLUSTRATED WORKS ARE COPYRIGHT OF BOUGHTON BUTLER LIMITED AND MAY NOT BE REPRODUCED BY A THIRD PARTY WITHOUT WRITTEN CONSENT.

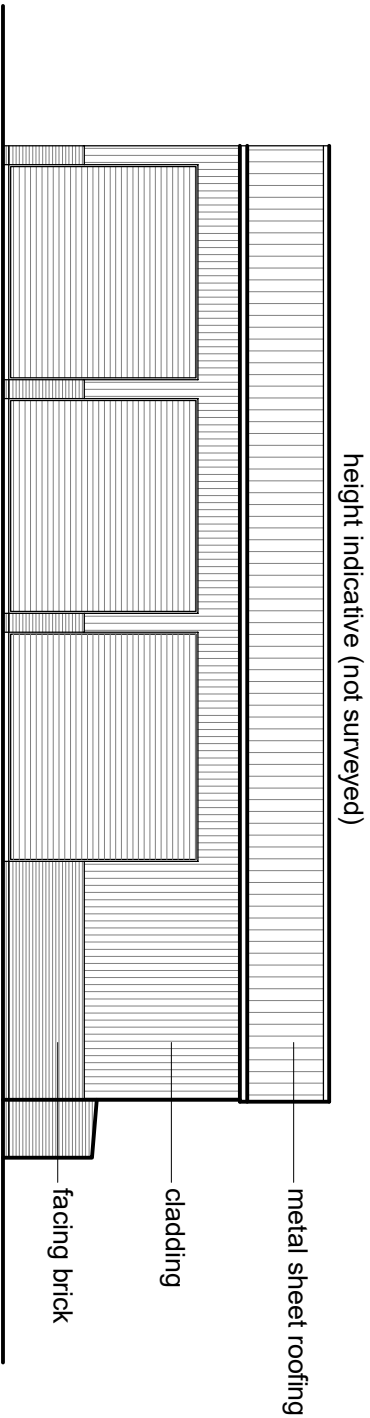


FRONT ELEVATION

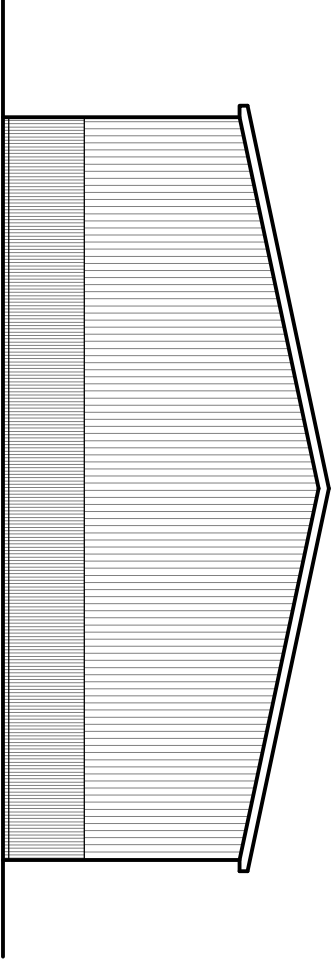

SIDE ELEVATION

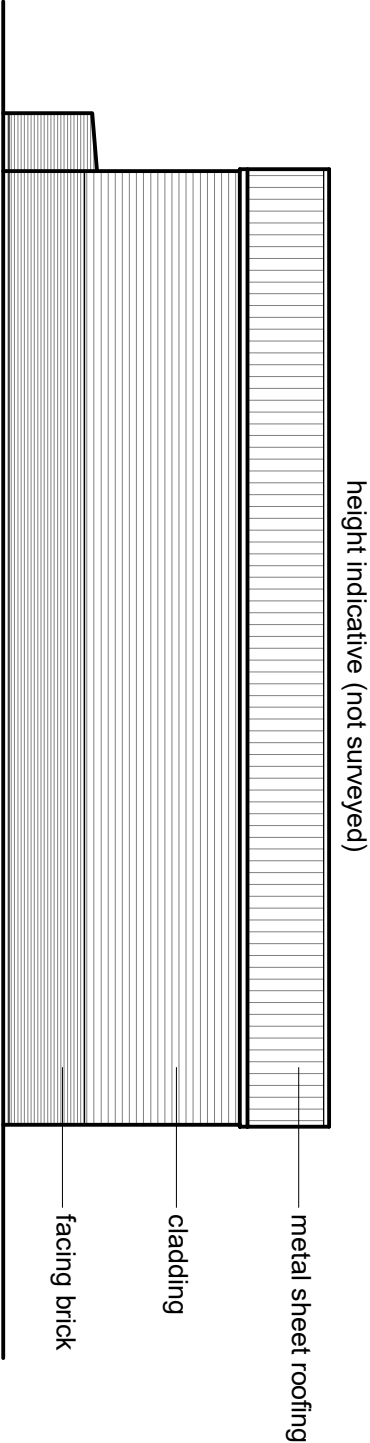

REAR ELEVATION

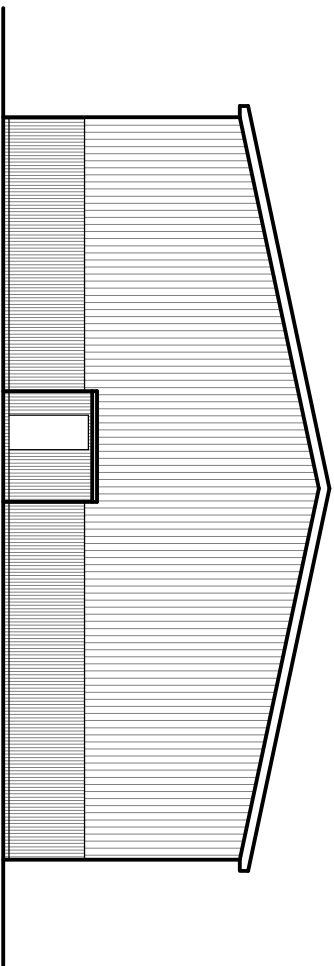

SIDE ELEVATION



ARCHITECTURE - PLANNING - DEVELOPMENT
30 SANSOME WALK,
WORCESTER WR1 1LX
Tel: (01905) 350008
Email: architects@boughtonbutler.co.uk
Planning@boughtonbutler.co.uk
Web: www.boughtonbutler.co.uk

Client



Project

Pencroft, Martley

Title

Existing building
Elevations

Date	Drawn
21.1.26	HI
Scale	Checked
1:200 @A3	DS
Job No.	Dwg No.
2528	E11
	Rev
	-