
 


GENERAL
DO NOT SCALE FROM THIS DRAWING. CHECK ACCURACY OF
DIMENSIONS ON SITE. DISCREPANCIES BETWEEN SCALE.
DIMENSIONS, DRAWINGS OR SPECIFICATION ARE SUBJECT TO
VARIIFICATION BEFORE PURCHASING, MANUFACTURE OR WORK
PROCEEDS. CONTRACTOR TO BE RESPONSIBLE FOR ANY
DISCREPANCIES AFTER DRAWING APPROVED.

© THIS DRAWING, DESIGN AND THE ILLUSTRATED WORKS ARE
COPYRIGHT OF BOUGHTON BUTLER LIMITED AND MAY NOT BE
REPRODUCED BY A THIRD PARTY WITHOUT WRITTEN CONSENT.

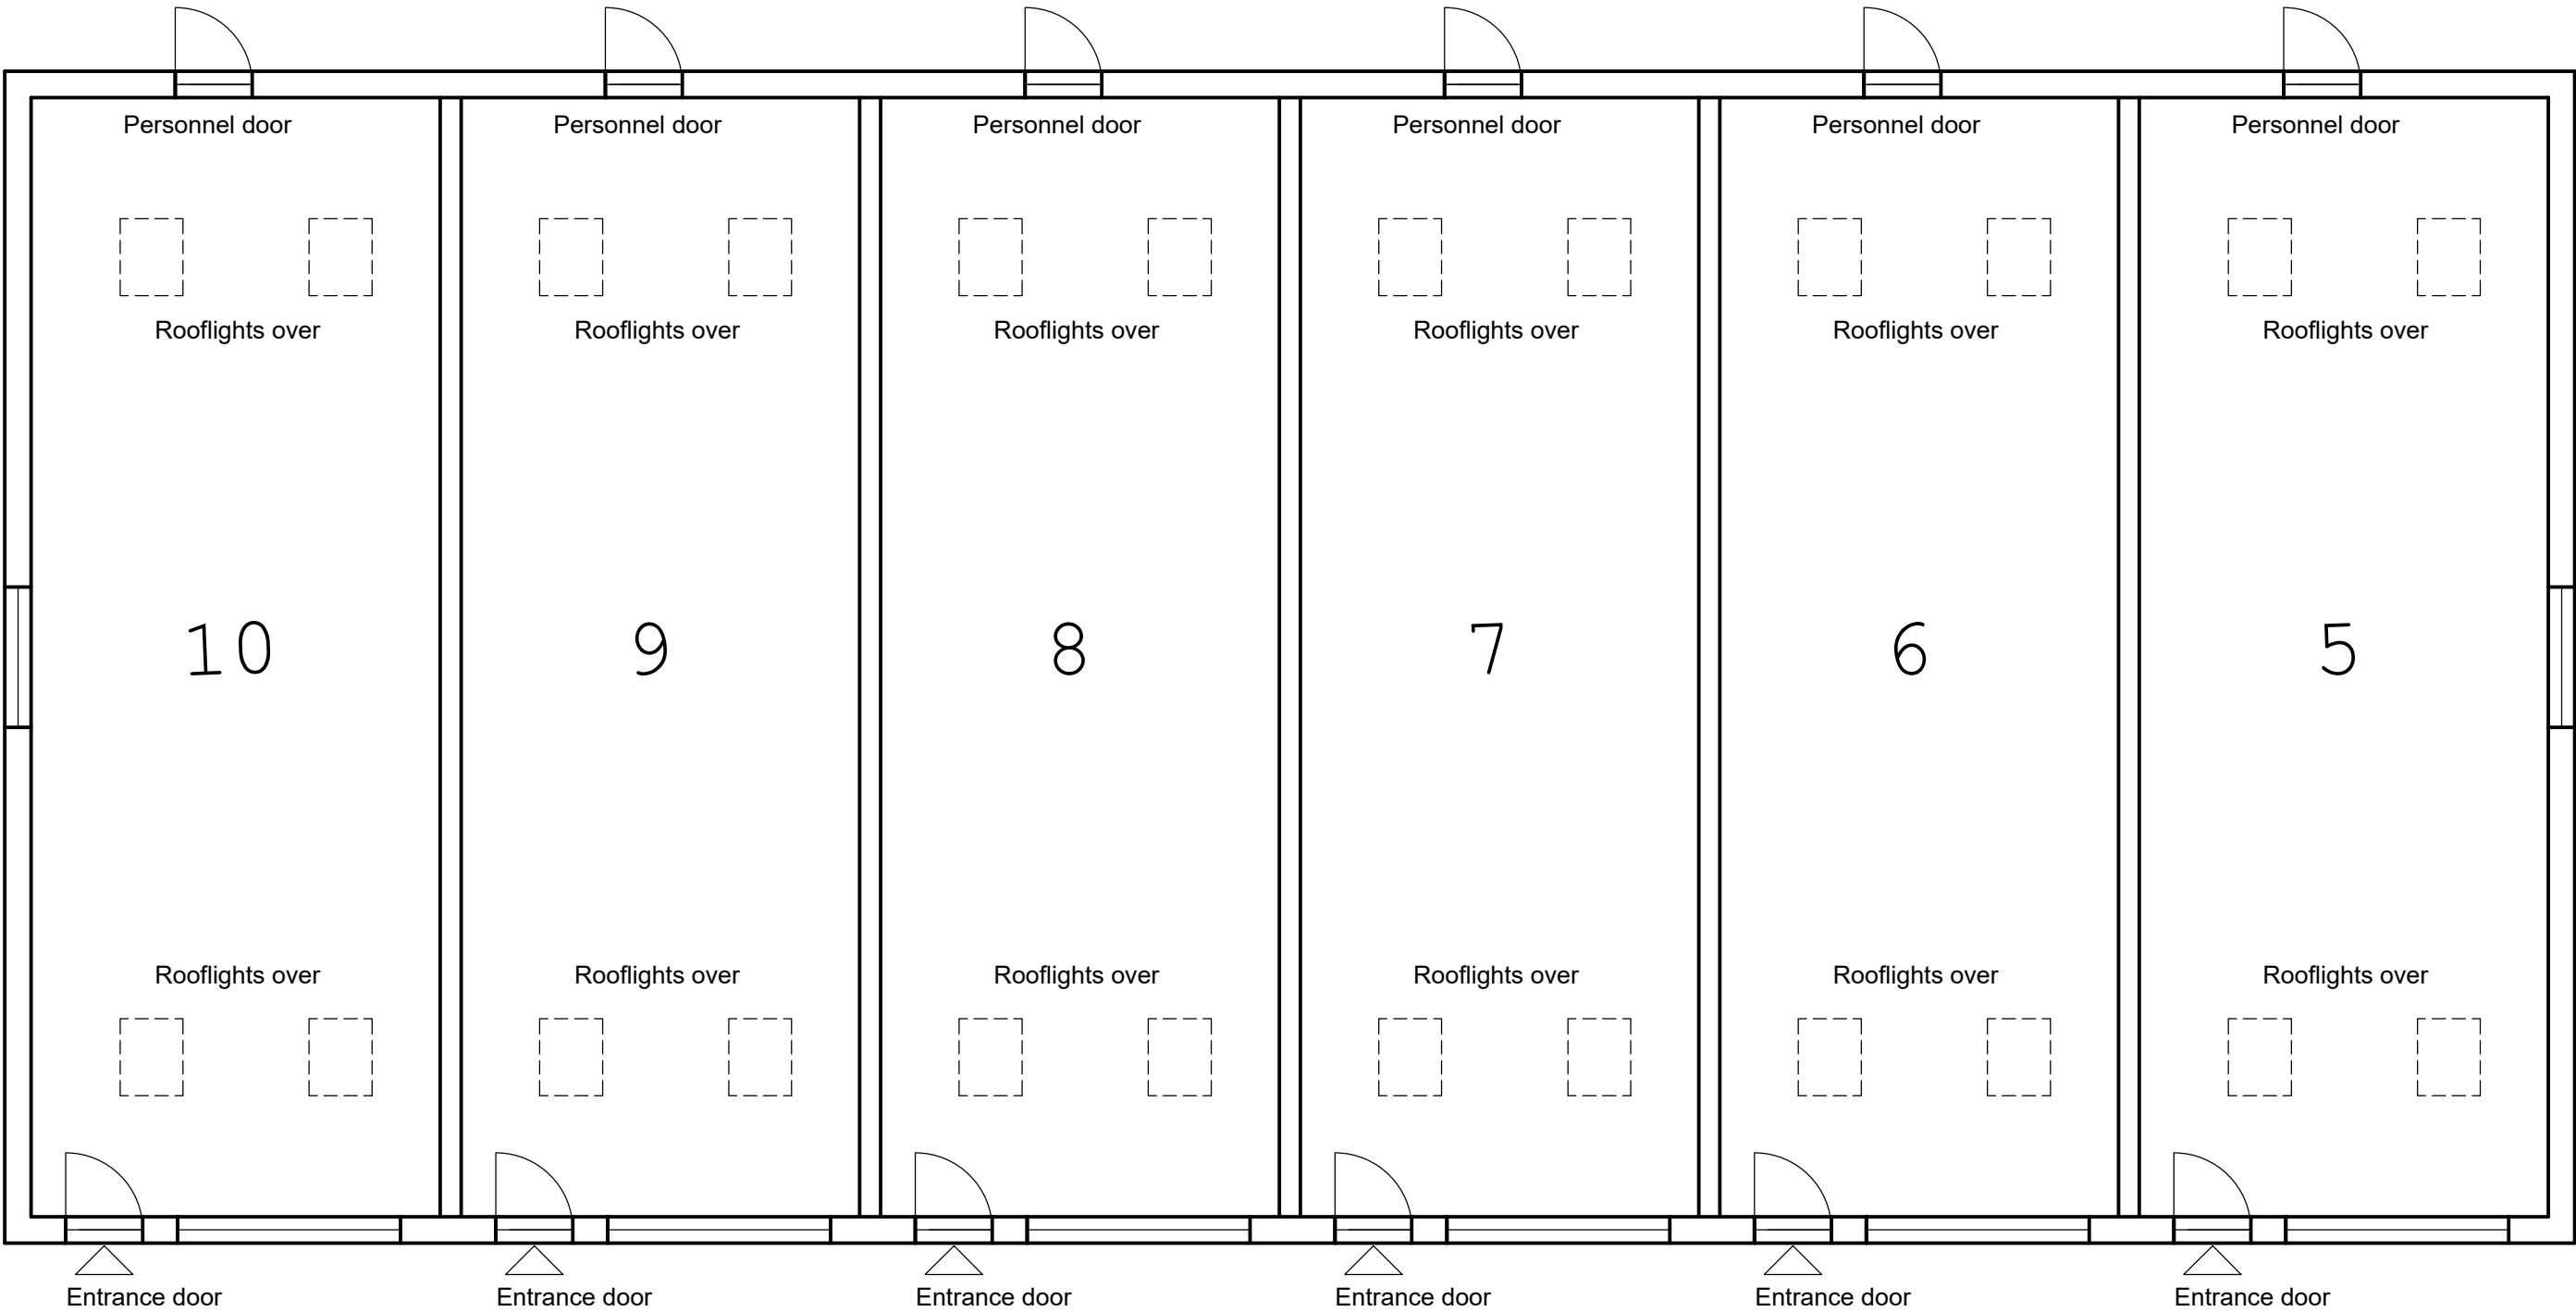

GROUND FLOOR PLAN

BOUGHTON
BUTLER

ARCHITECTURE - PLANNING - DEVELOPMENT

30 SANSOME WALK,
WORCESTER WR1 1LX

Tel: (01905) 350008
Email: architects@boughtonbutler.co.uk
planning@boughtonbutler.co.uk
Web: www.boughtonbutler.co.uk

Client

Project

Pencroft, Martley

Title

Proposed building 2
Plan

Date	6.7.26	Drawn	HI
Scale	1:100 @A2	Checked	DS

Job No.	Dwg No.	Rev
2528	PL17	-