


GENERAL
DO NOT SCALE FROM THIS DRAWING. CHECK ACCURACY OF DIMENSIONS ON SITE. DISCREPANCIES BETWEEN SCALE, DIMENSIONS, DRAWINGS OR SPECIFICATION ARE SUBJECT TO VERIFICATION BEFORE PURCHASING, MANUFACTURE OR WORK PROCEEDS. CONTRACTOR TO BE RESPONSIBLE FOR ANY DISCREPANCIES AFTER DRAWING APPROVED.


© THIS DRAWING, DESIGN AND THE ILLUSTRATED WORKS ARE COPYRIGHT OF BOUGHTON BUTLER LIMITED AND MAY NOT BE REPRODUCED BY A THIRD PARTY WITHOUT WRITTEN CONSENT.

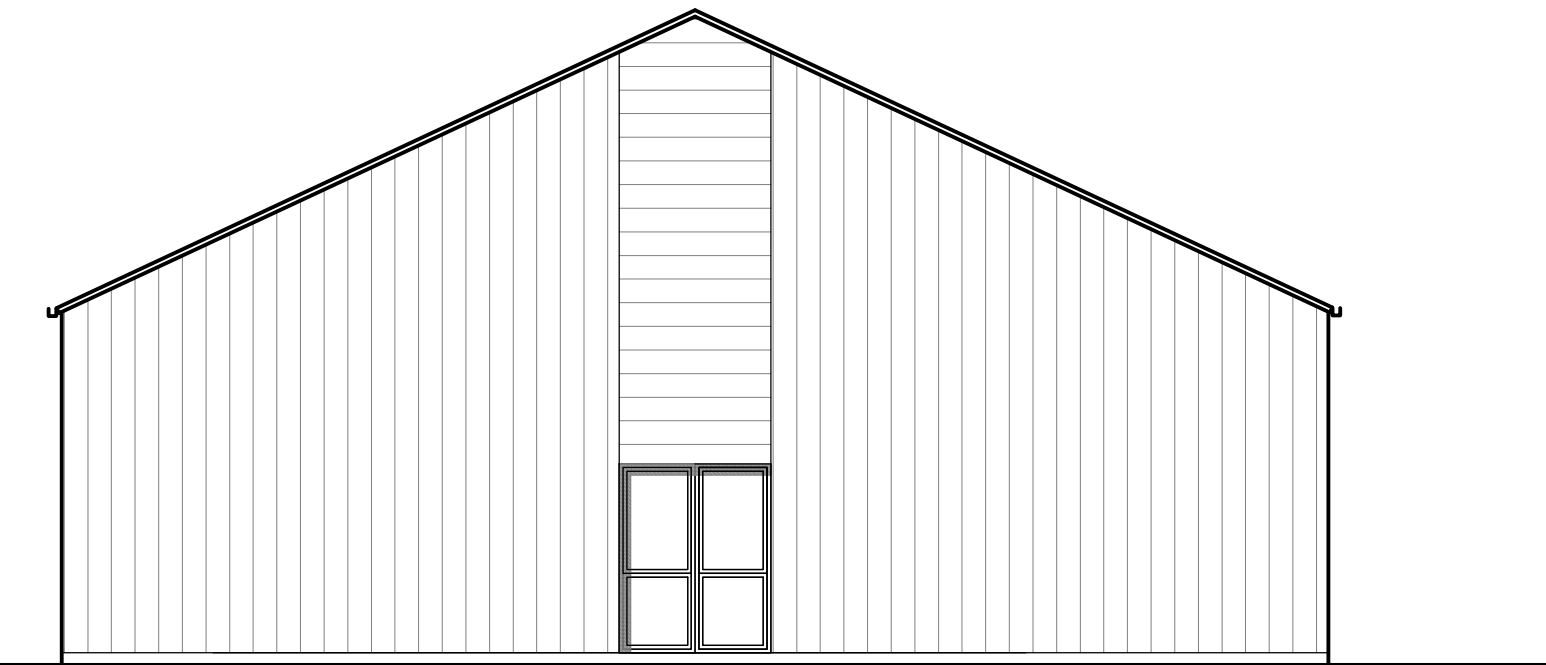



FRONT ELEVATION



SIDE ELEVATION

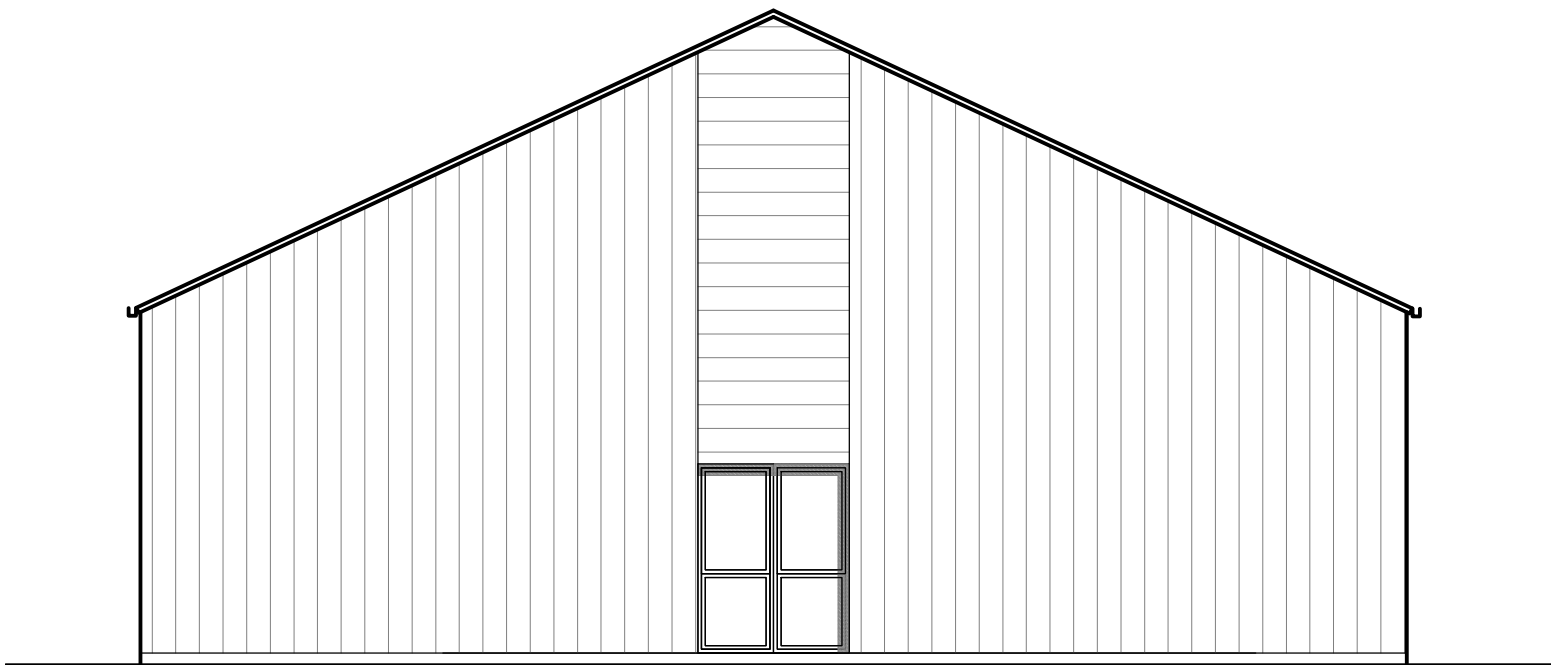

SIDE ELEVATION

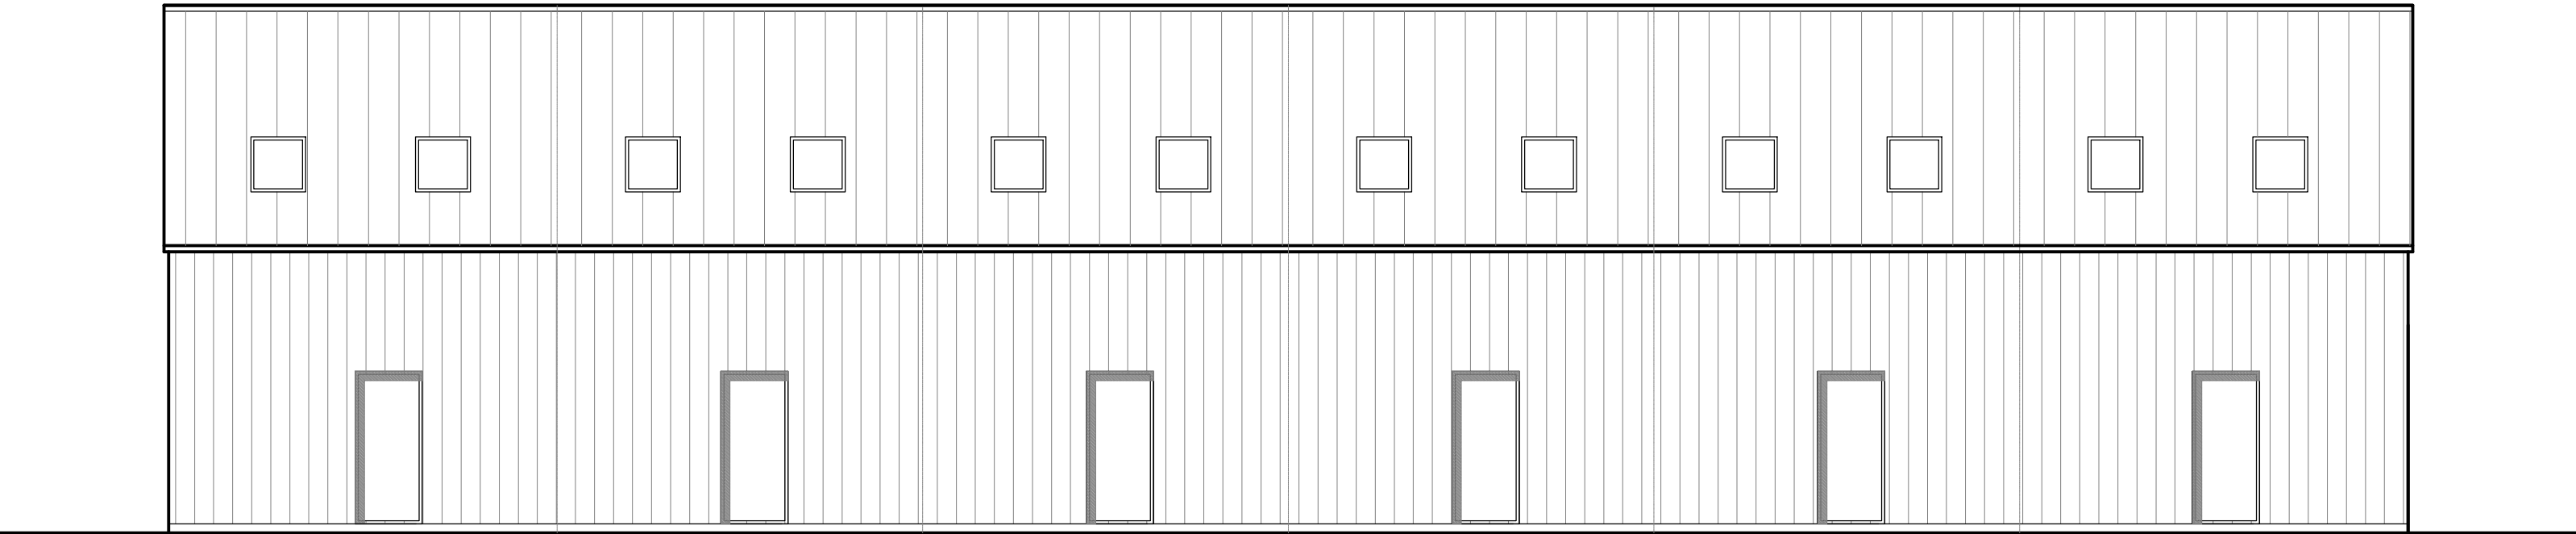 

REAR ELEVATION



ARCHITECTURE - PLANNING - DEVELOPMENT

30 SANSOME WALK,
WORCESTER WR1 1LX
Tel: (01905) 350008
Email: architects@boughtonbutler.co.uk
planning@boughtonbutler.co.uk
Web: www.boughtonbutler.co.uk

Client
[Redacted]

Project
Pencroft, Martley

Title
Proposed building 2
Elevations

Date
6.7.26

Drawn
HI

Scale
1:100 @A2

Checked
DS

Job No.
2528

Dwg No.
PL18

Rev
-