


Proposed site plan with overlay from Local Plan Saffron Walden inset map 1:500



Proposed parking, soft landscaping and small part of access road within designated playing field  
**497.5 sq.m.**


Proposed site plan with overlay from Local Plan Saffron Walden inset map showing soft landscaping area in designated playing field 1:500

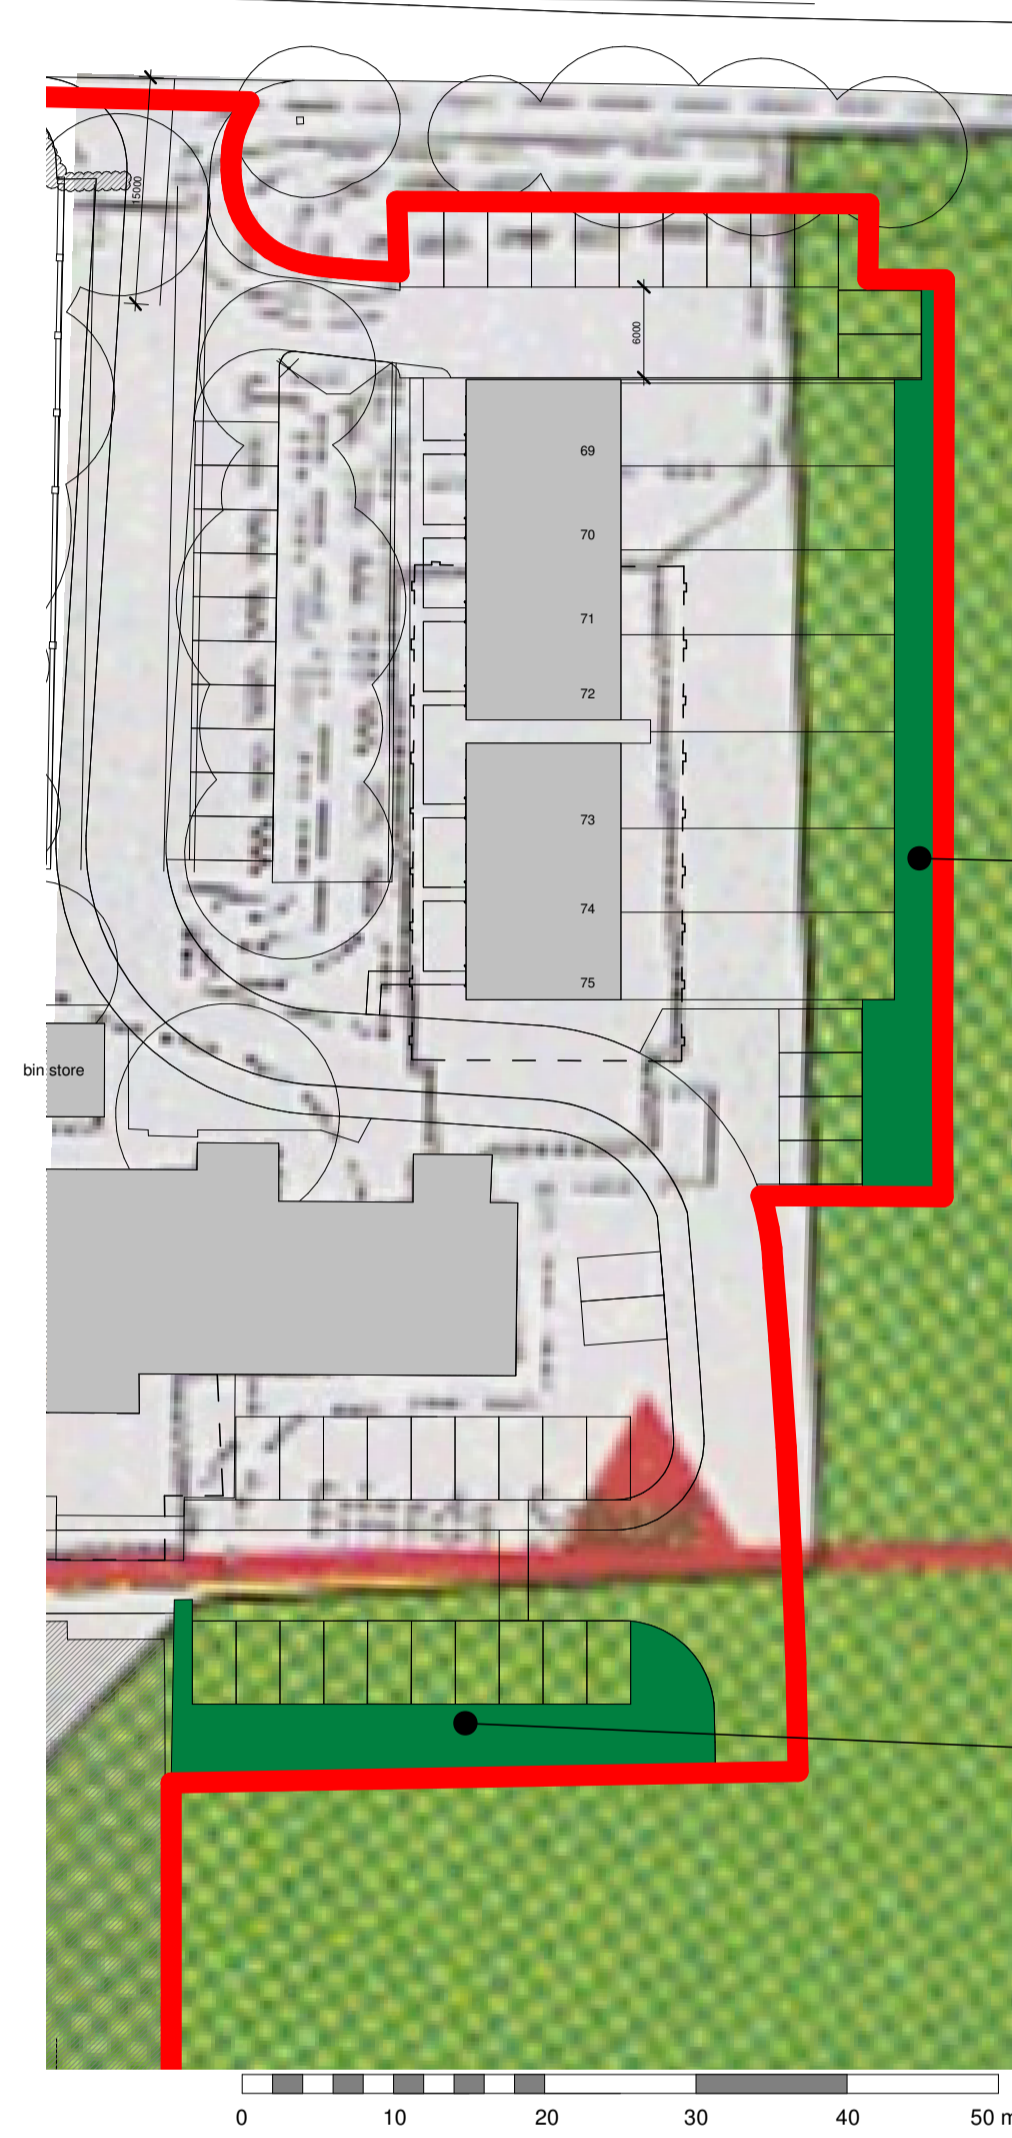

Area of existing car park to be reinstated as part of the playing field  
**214 sq.m.**

Proposed area of planting and grass on designated playing field  
**206 sq.m.**

Playing field designation plan from Local Plan Saffron Walden inset map overlaid on red line plan 1:500

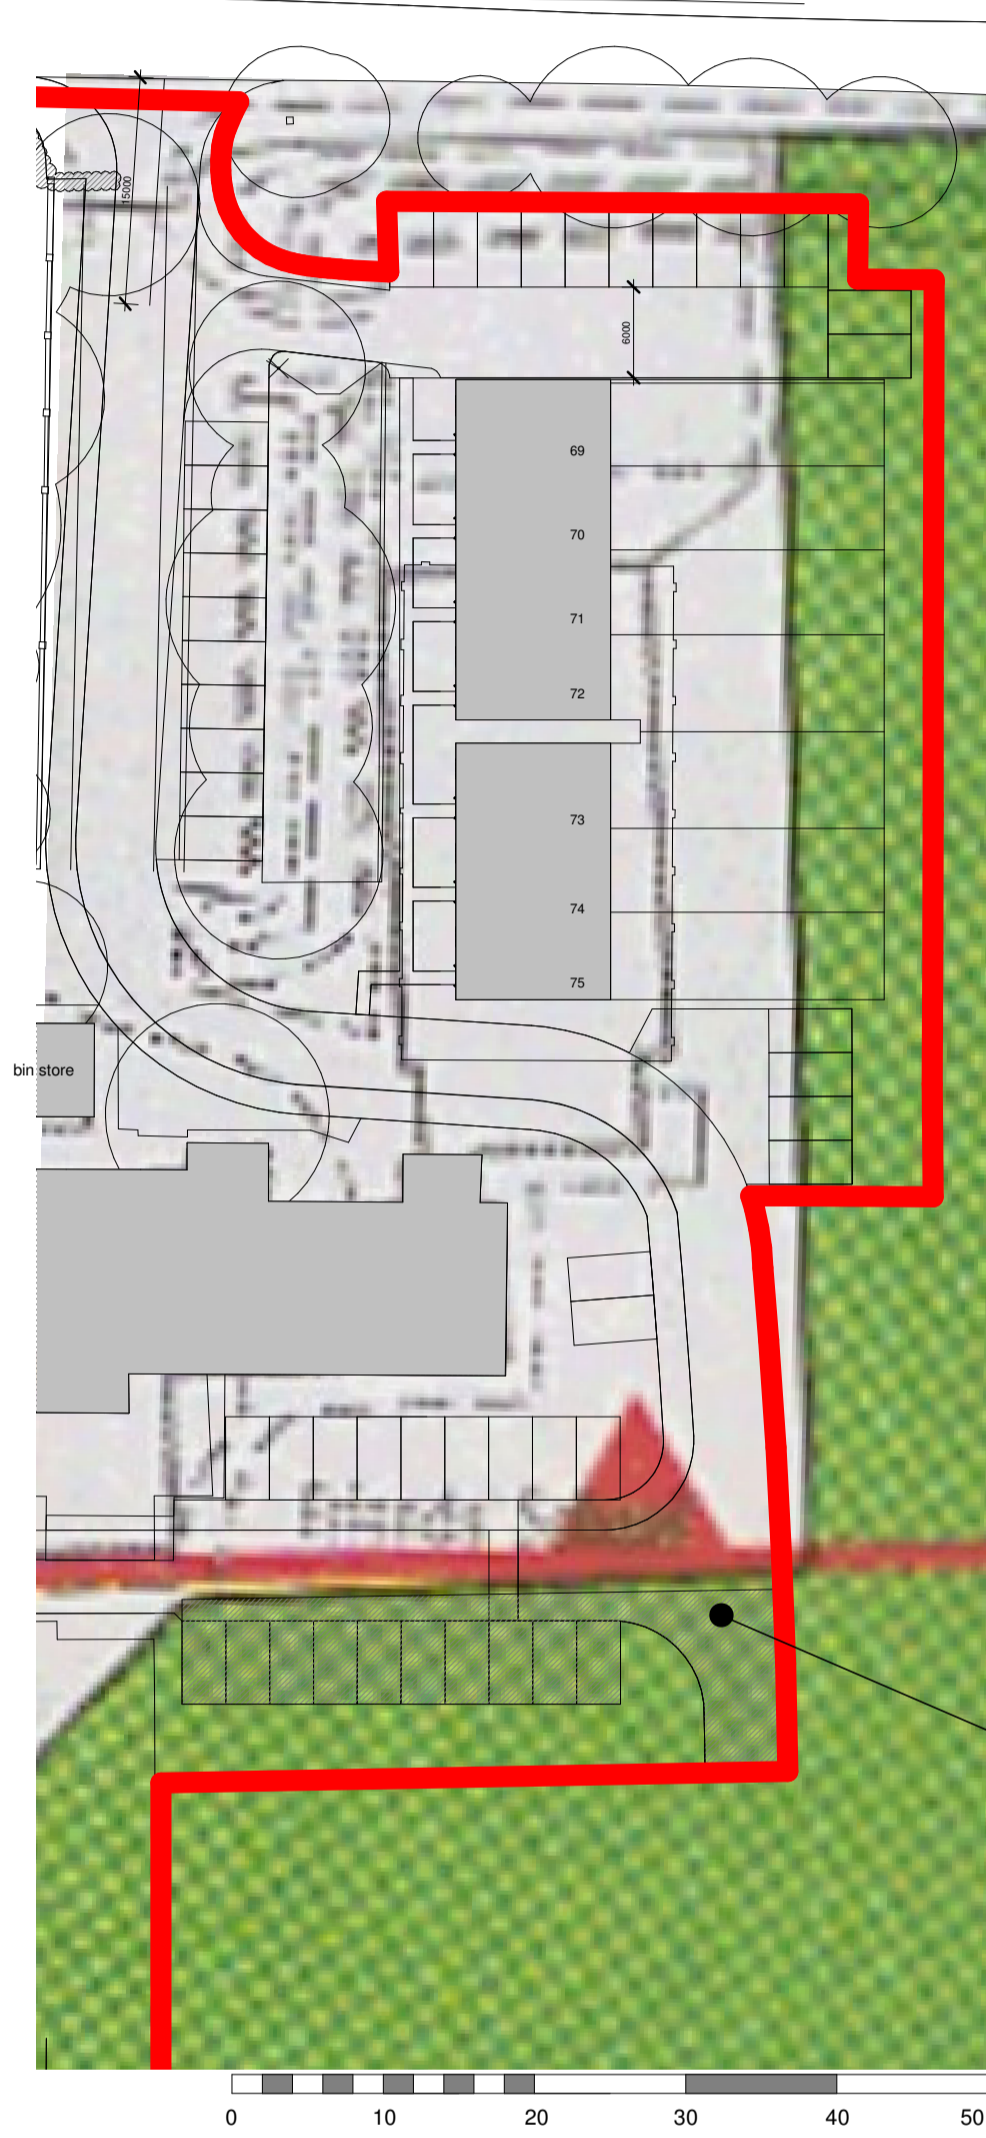

Proposed area of car park and access road  
**291.5 sq.m.**

REV	AMENDMENTS	DATE
DRAWN BY		
Author	08/31/22	
SCALE (@ A1)		
1:500	PROJECT NUMBER	
CHECKED BY	APPROVED	
Checker		
TITLE		
Plan indicating extent of designated playing field from Local Plan Saffron Walden inset map		
PROJECT		
Walden School, Saffron Walden		
DRAWING NUMBER		
<b>21 0037-1001</b>		