




Chase New Homes
 Jasmine House
 8 Parkway
 Welwyn Garden City
 AL8 5HG
 Tel: 01707 660 660

The Excitement is Building

NOTES

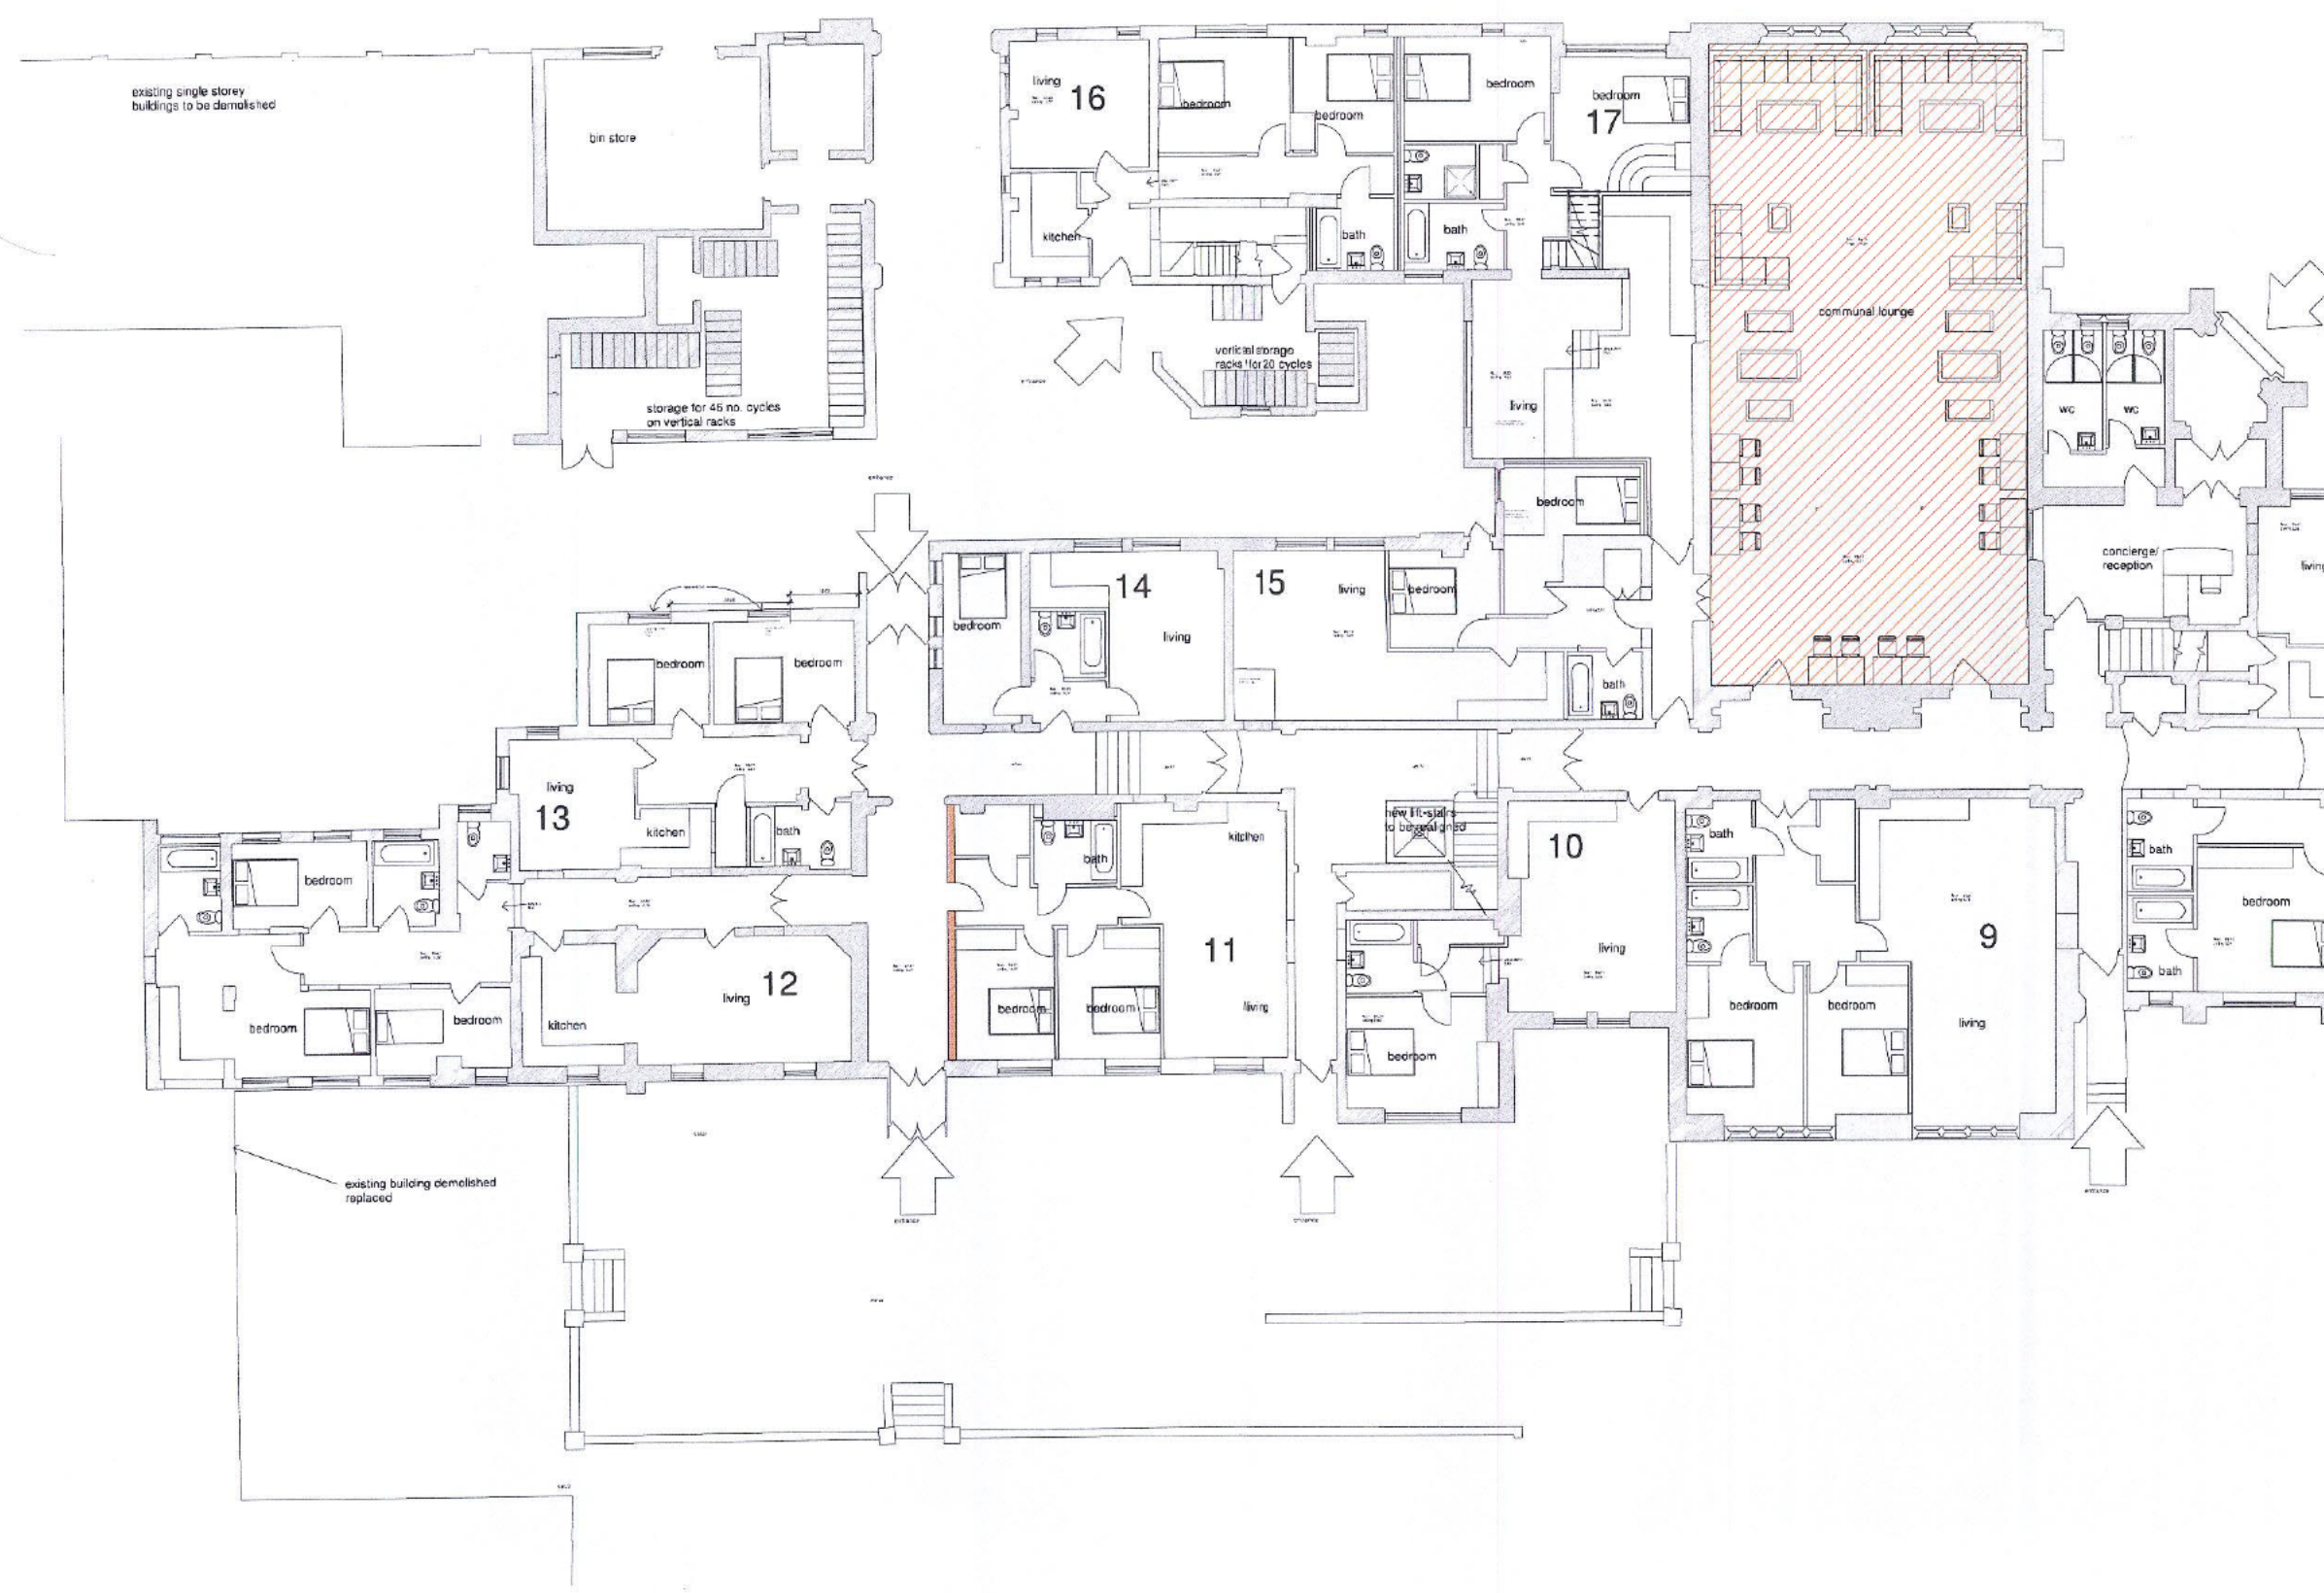

Ground floor plansowing location of communal lounge
 1 : 100



NO.	REVISIONS	DATE
DRAWN BY	DATE	
SCALE (0:1)	PROJECT NUMBER	
DRAWN BY	APPROVED	
TITLE Location of communal lounge		
PROJECT Walden School, Salton Walden		
DRAWING NUMBER 21 0037-402		

24/05/2022 16:44:14