



Plan
Scale 1:5,000 @ A1

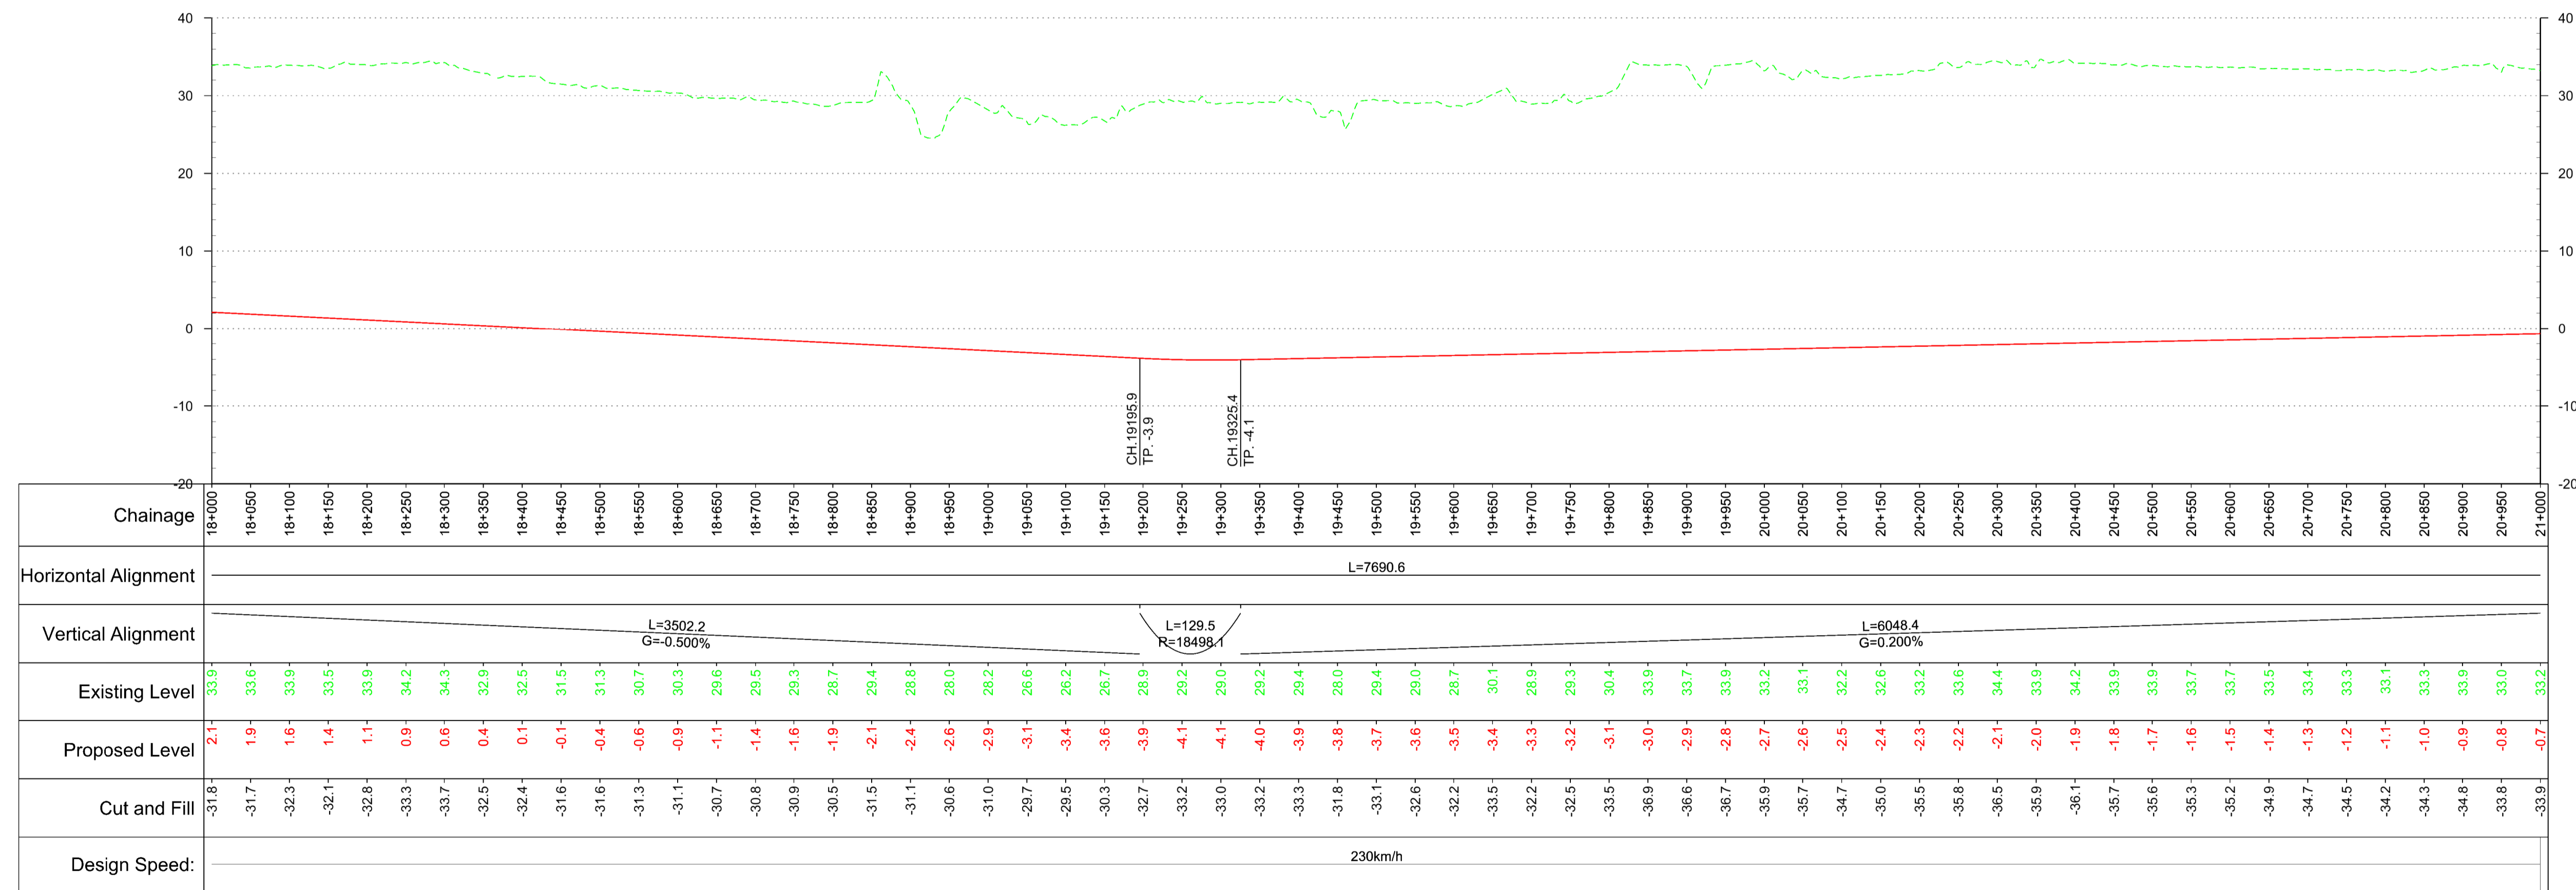

Profile
Scale H:1:5,000 V:1:500 @ A1

Fit for Condition A

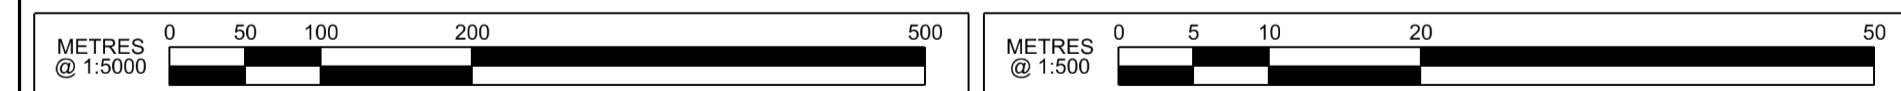

Rev	Description	Drawn	Checked	Con App	HS2 App
P06	Issued for Condition A	MB	DC	JG	
P05	Issued for Condition A	DC	DC	JG	
P04	Issued for Condition A	KB	DC	JG	
P03	For Review	KB	DC	JG	
P02	For Review	MB	DC	JG	

HS2 accepts no responsibility for any circumstances which arise from the reproduction of this document after alteration, amendment or abbreviation or if it is issued in part or issued incompletely in any way.

© Crown Copyright and database right 2012. All rights reserved. Ordnance Survey Licence number 100049190

© Crown Copyright material is reproduced with the permission of Land Registry under delegated authority from the Controller of HMSO. This material was last updated on 2012 and may not be copied, distributed, sold or published without the formal permission of Land Registry. Only an official copy of a title plan or register obtained from the Land Registry may be used for legal or other official purposes.

Scale with caution as distortion can occur.

Key Environmental Features Legend

- World Heritage Site
- Ramsar
- Special Areas of Conservation
- SSSI
- National Nature Reserves
- Area of Outstanding Natural Beauty
- National Park
- Scheduled Monuments
- Registered Parks and Gardens
- Historical Battlefields
- Active and/or Authorised Landfill
- Historical Landfill
- Flood Zones

Legend

- Track Centrelines
- Viaduct
- Tunnel
- Fully Retained Cutting/Fill
- Major Contour
- Ground Profile
- Track Profile
- Minor Contour
- Node
- Retained structures will be used at depths of 15m or greater
- Engineering Earthworks
- Railway Cutting
- Railway Embankment
- HS2 Depot/Station Operational Boundary

Registered in England
Registration No. 06791686
Registered office:
Eland House,
Bressenden Place,
London, SW1E 5DU

Creator/Originator
AECOM

HS2 Security Classification
INTERNAL

Zone
Manchester Metropolitan Spur

Design Stage
Pre-Consultation

Drawing Title
**Route HSM28
Plan and Profile
Sheet 7 of 9**

Project/Contract
West Midlands to Manchester Route

Discipline/Function
Railway Track

Drawn	Checked	Approved
MB	DC	JG

Date
26/04/2013

Scale
AS SHOWN

Size
A1

Drawing No.
C320-AEC-RT-DPP-240-052807

Rev.
P06