


Plan
Scale 1:10000 @ A1

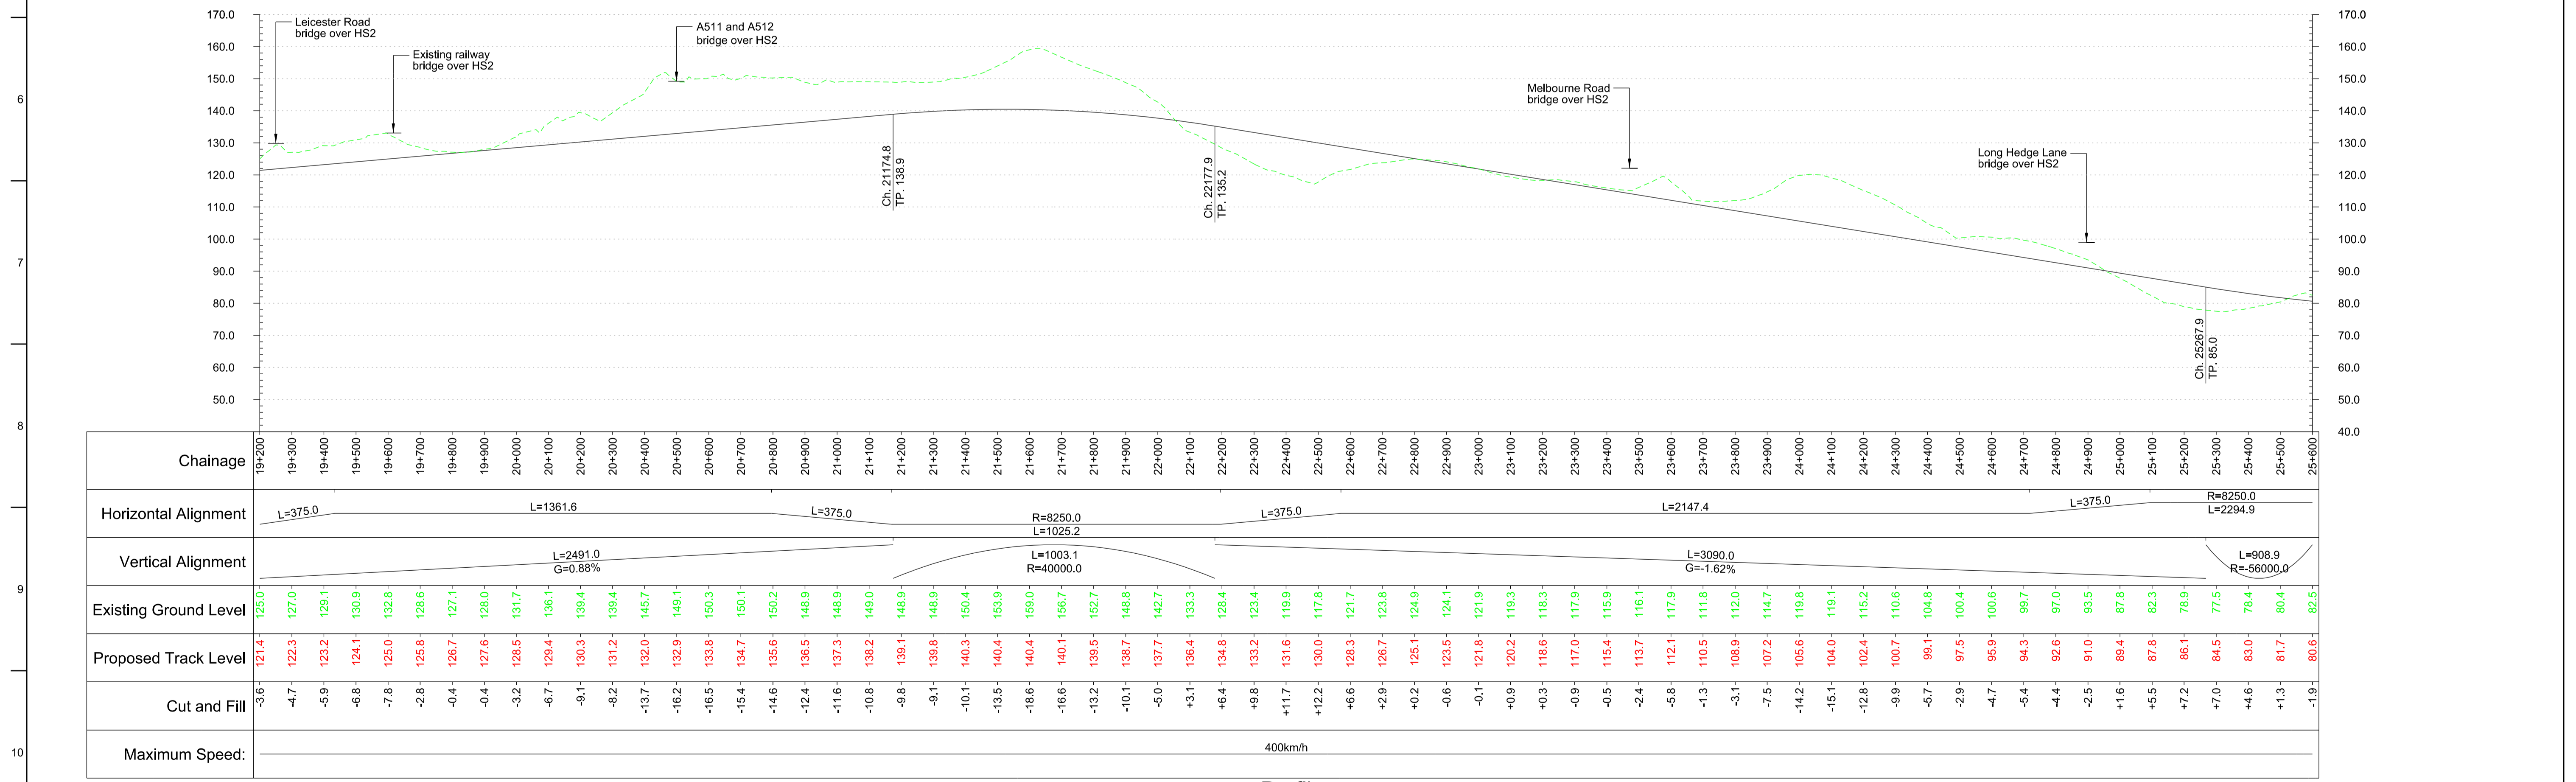

Profile
Scale H 1:10000 V 1:1000 @ A1

© Crown copyright and database rights 2012 Ordnance Survey 100049190

Key Environmental Features Legend

- World Heritage Site
- Ramsar
- Special Areas of Conservation
- Special Protection Areas
- SSSI
- National Nature Reserve
- Area of Outstanding Natural Beauty
- National Park
- Scheduled Monument
- Registered Parks and Gardens
- Historical Battlefields
- Active and/or Authorised Landfill
- Historic Landfill
- Flood Risk Zones

Legend

- Alignment Centreline
- Viaduct / Tunnel / Retained Structure
- Major Contour
- Minor Contour
- Node
- Railway Cutting
- Railway Embankment
- Highway Cutting
- Highway Embankment

3.0	- /12/12	LK	MP	CL
2.0	- /12/12	LK	MP	CL
Issue	Date	By	Chkd	Appd

Client

Job Title
**HS2 West Midlands to Leeds
Initial Preferred Route
December 2012**

Scale at A1
1:10000

Discipline
Rail

Drawing Title
**Route HSL06
Plan and Profile
Sheet 4 of 5**

Drawing Status

Drawing No
HS2-ARP-LR0-DR-RT-55064

Job No
214866-00

Issue
3.0

ARUP