


Plan
Scale 1:10000 @ A1

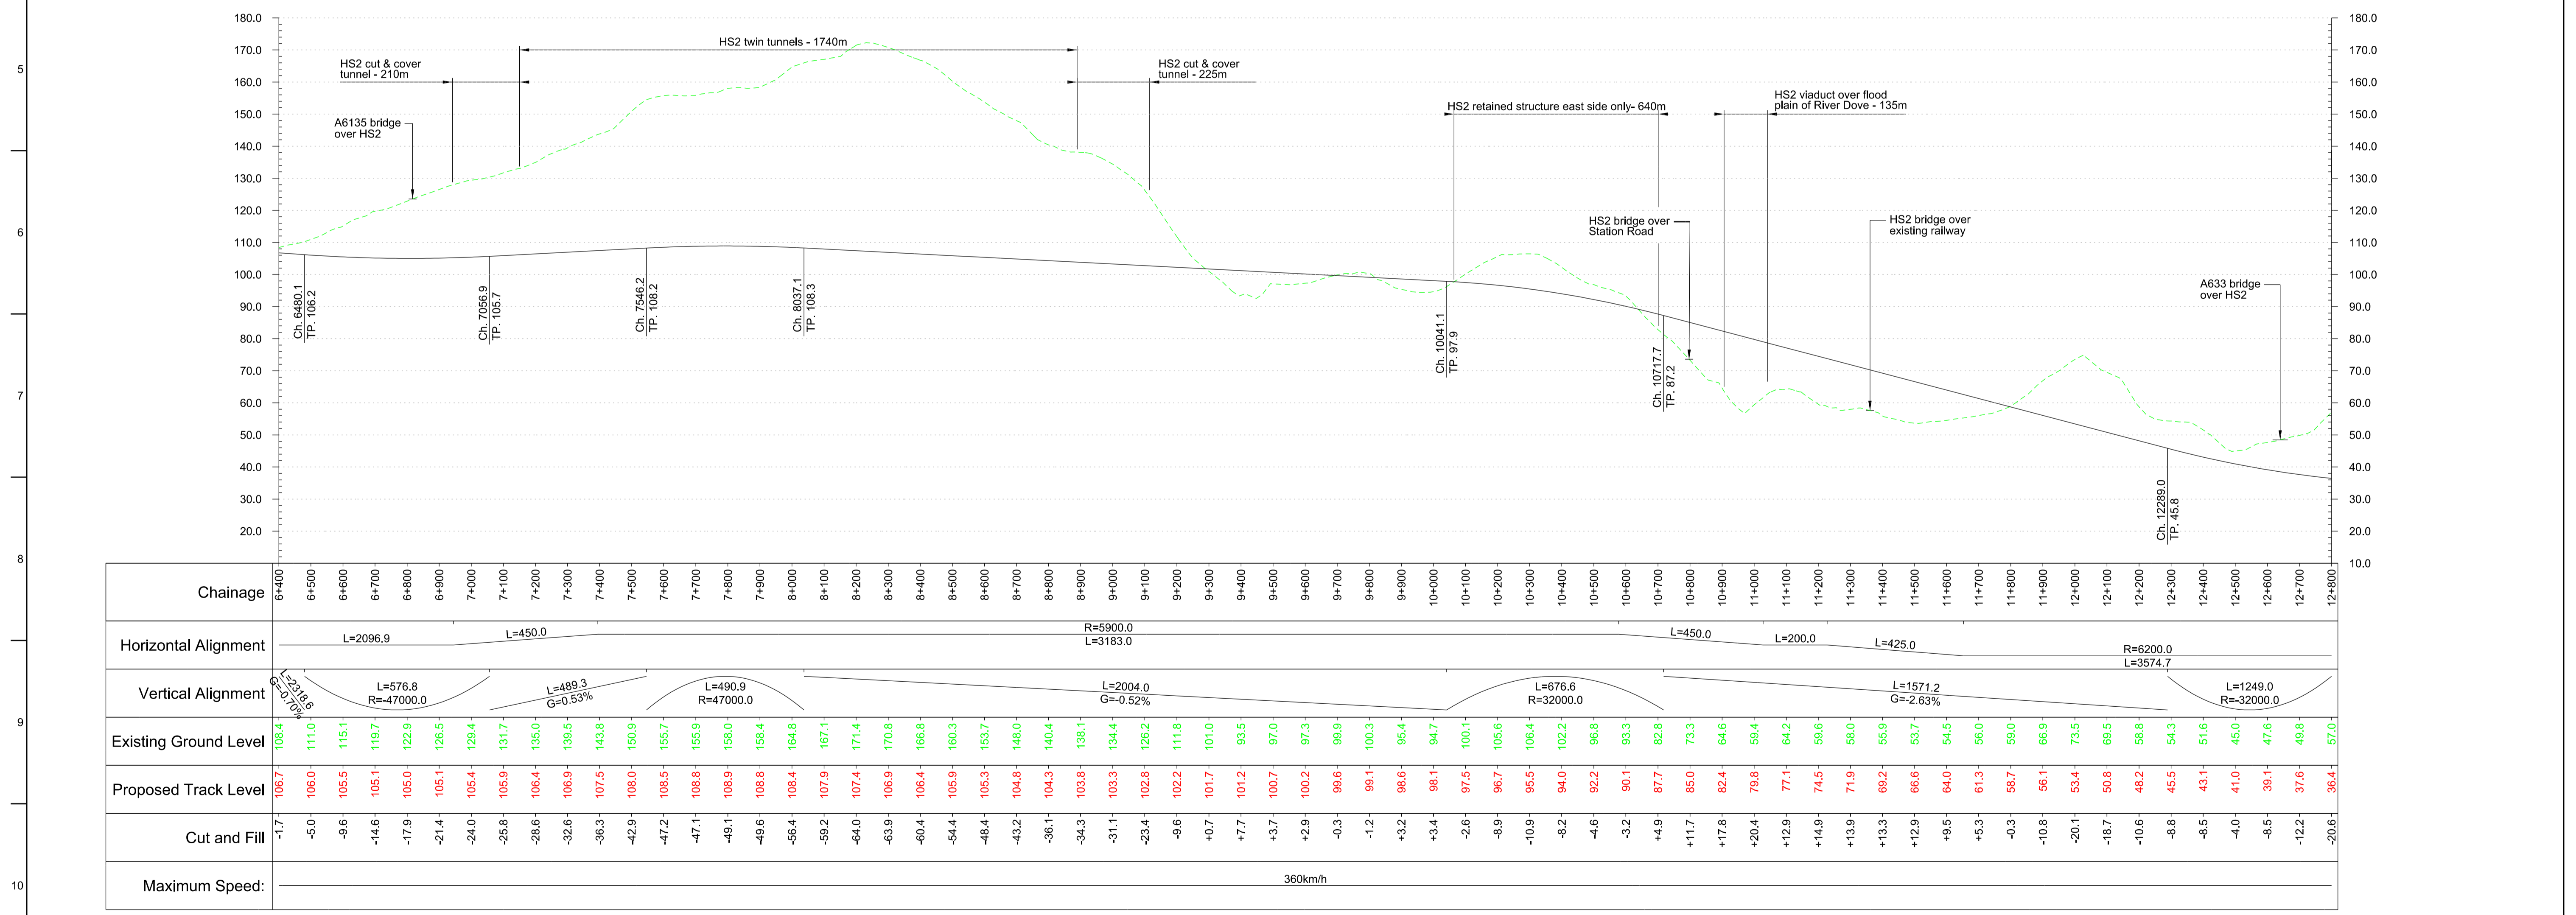

Profile
Scale H 1:10000 V 1:1000 @ A1

© Crown copyright and database rights 2012 Ordnance Survey 100049190

Key Environmental Features Legend

- █ World Heritage Site
- █ Ramsar
- █ Special Areas of Conservation
- █ Special Protection Areas
- █ SSSI
- █ National Nature Reserve
- █ Area of Outstanding Natural Beauty
- █ National Park
- █ Scheduled Monument
- █ Registered Parks and Gardens
- █ Historical Battlefields
- █ Active and/or Authorised Landfill
- █ Historic Landfill
- █ Flood Risk Zones

Legend

- Alignment Centreline
- Viaduct / Tunnel / Retained Structure
- Major Contour
- Minor Contour
- Node
- Railway Cutting
- Railway Embankment
- Highway Cutting
- Highway Embankment

3.0	- /12/12	LK	MP	CL
2.0	- /12/12	LK	MP	CL
Issue	Date	By	Chkd	Appd

Client
HS2 West Midlands to Leeds
Initial Preferred Route
December 2012

Job Title
HS2 West Midlands to Leeds
Initial Preferred Route
December 2012

Scale at A1
1:10000

Discipline
Rail

Drawing Title
Route HSL16
Plan and Profile
Sheet 2 of 4

Drawing Status
Issue

Drawing No
HS2-ARP-LR0-DR-RT-55162

Job No
214866-00

Issue
3.0

Do not scale