


Plan
Scale 1:10000 @ A1

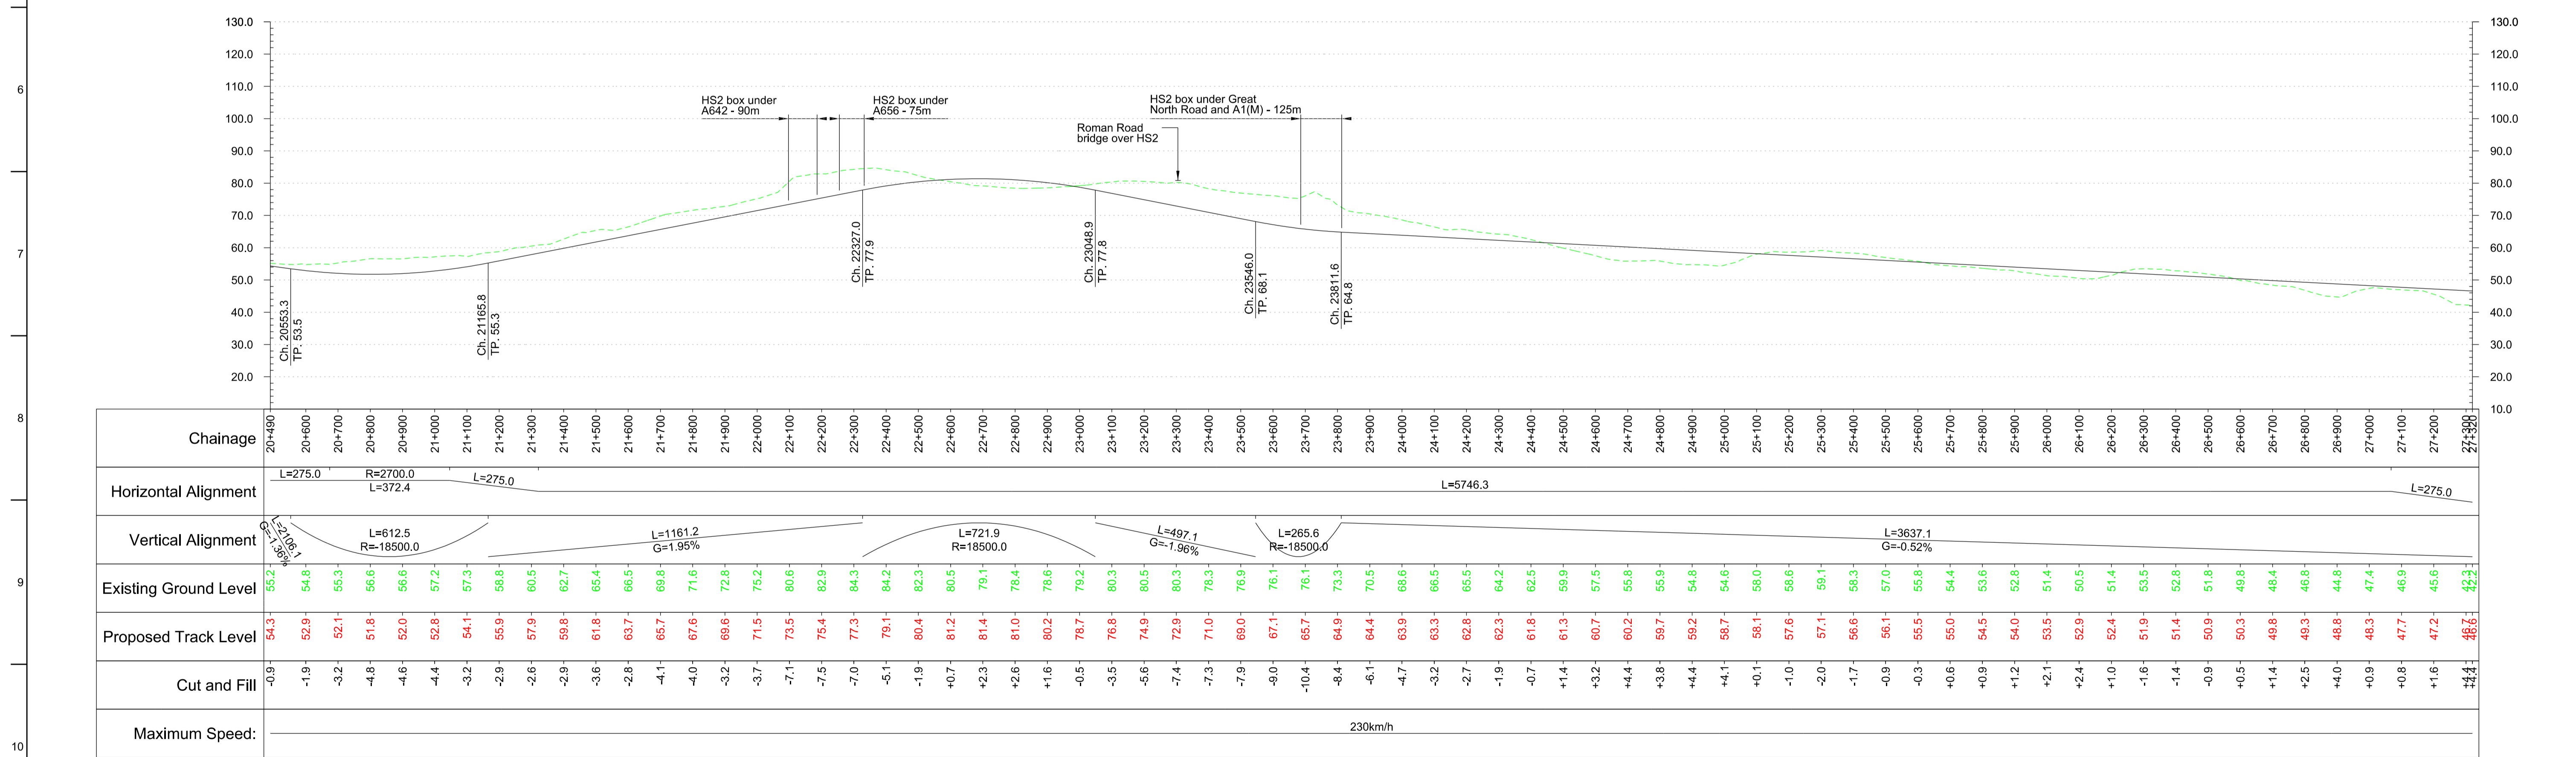

Profile
Scale H 1:10000 V 1:1000 @ A1

© Crown copyright and database rights 2012 Ordnance Survey 100049190

- Key Environmental Features Legend**
- World Heritage Site
 - Ramsar
 - Special Areas of Conservation
 - Special Protection Areas
 - SSSI
 - National Nature Reserve
 - Area of Outstanding Natural Beauty
 - National Park
 - Scheduled Monument
 - Registered Parks and Gardens
 - Historical Battlefields
 - Active and/or Authorised Landfill
 - Historic Landfill
 - Flood Risk Zones

- Legend**
- Alignment Centreline
 - Viaduct / Tunnel / Retained Structure
 - Major Contour
 - Minor Contour
 - Node
 - Railway Cutting
 - Railway Embankment
 - Highway Cutting
 - Highway Embankment

3.0	- /12/12	LK	MP	CL
2.0	- /12/12	LK	MP	CL
Issue	Date	By	Chkd	Appd



Client
Job Title
HS2 West Midlands to Leeds
Initial Preferred Route
December 2012
Scale at A1 1:10000
Discipline Rail



Drawing Title
Route HSL17
Plan and Profile
Sheet 4 of 5
Drawing Status
Drawing No
HS2-ARP-LR0-DR-RT-55174
Issue
3.0