


Plan  
Scale 1:10000 @ A1

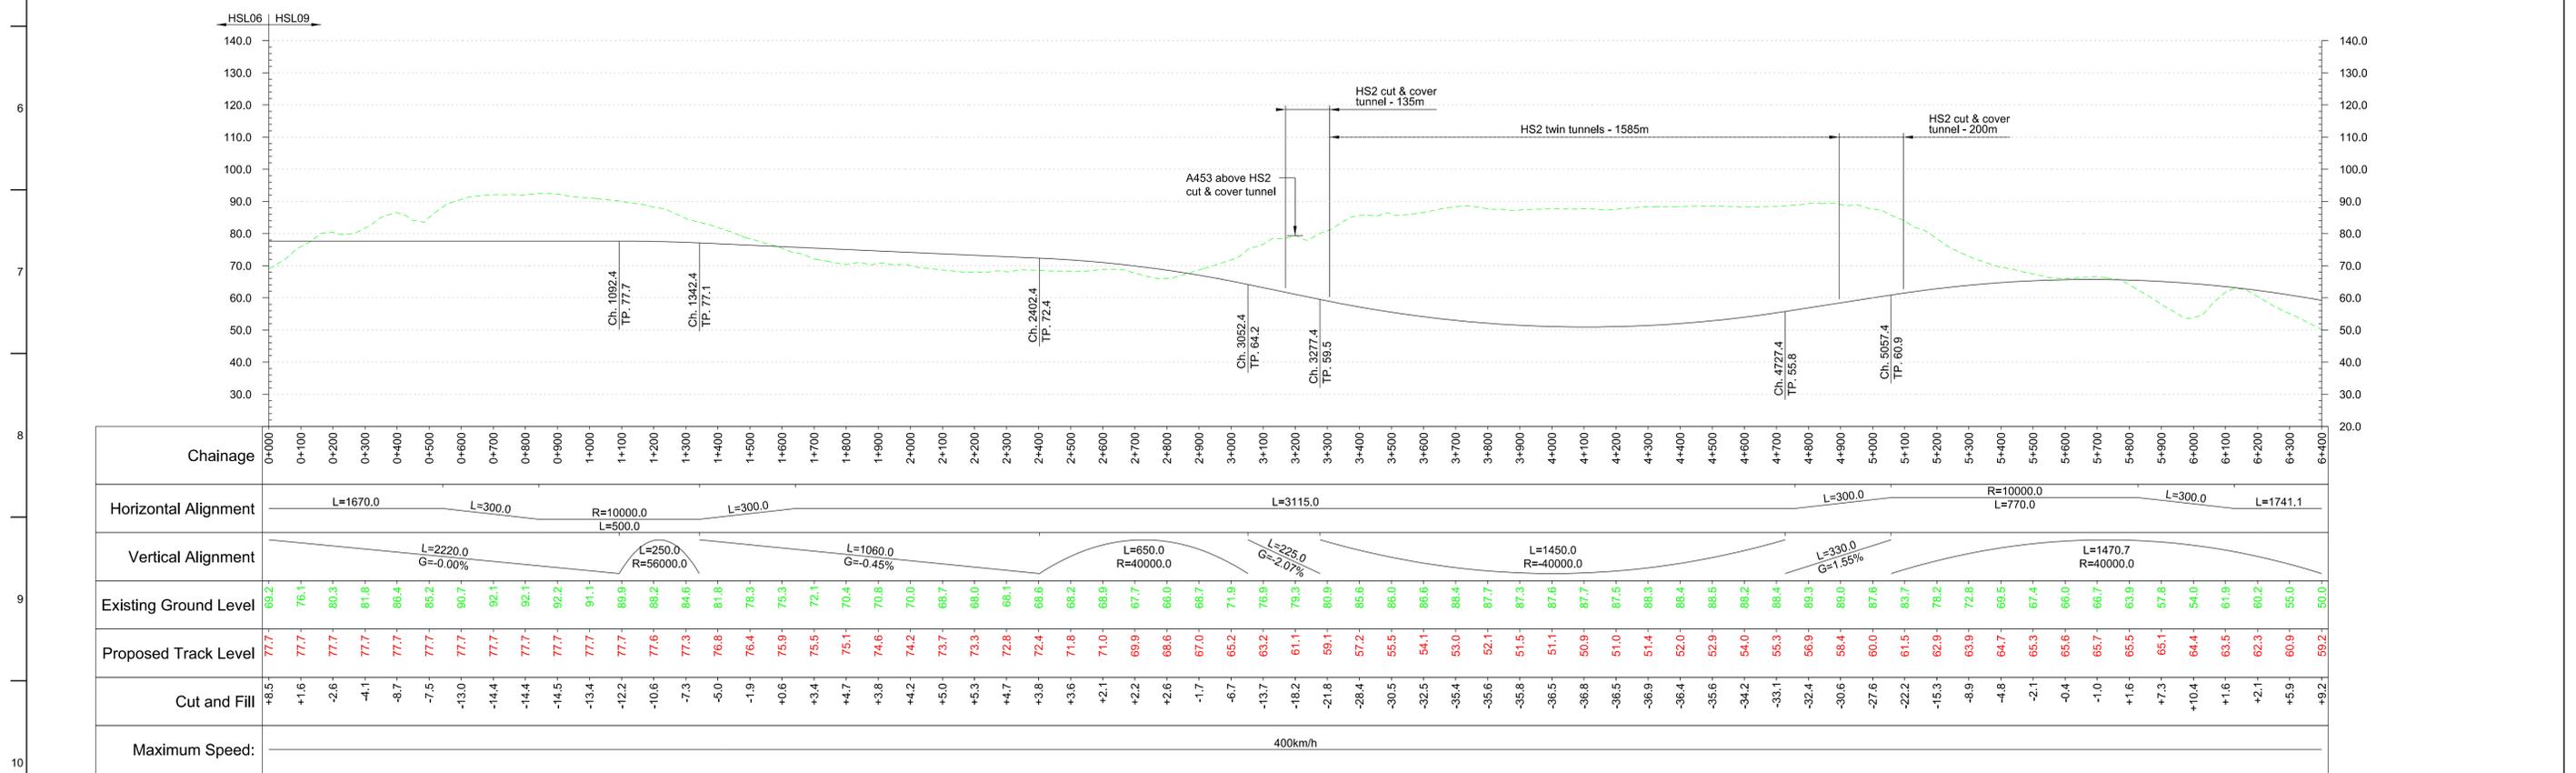

Profile  
Scale H 1:10000 V 1:1000 @ A1

© Crown copyright and database rights 2012 Ordnance Survey 100049190

**Key Environmental Features Legend**

- World Heritage Site
- Ramsar
- Special Areas of Conservation
- Special Protection Areas
- SSSI
- National Nature Reserve
- Area of Outstanding Natural Beauty
- National Park
- Scheduled Monument
- Registered Parks and Gardens
- Historical Battlefields
- Active and/or Authorised Landfill
- Historic Landfill
- Flood Risk Zones

**Legend**

- Alignment Centreline
- Viaduct / Tunnel / Retained Structure
- Major Contour
- Minor Contour
- Node
- Railway Cutting
- Railway Embankment
- Highway Cutting
- Highway Embankment

3.0	- /12/12	LK	MP	CL
2.0	- /12/12	LK	MP	CL
Issue	Date	By	Chkd	Appd

Client

Job Title  
HS2 West Midlands to Leeds  
Initial Preferred Route  
December 2012

Scale at A1: 1:10000

Discipline: Rail

Drawing Title  
Route HSL09  
Plan and Profile  
Sheet 1 of 3

Drawing Status

Drawing No  
HS2-ARP-LR0-DR-RT-55091

Job No  
214866-00

Issue  
3.0