


Plan
Scale 1:5000 @ A1

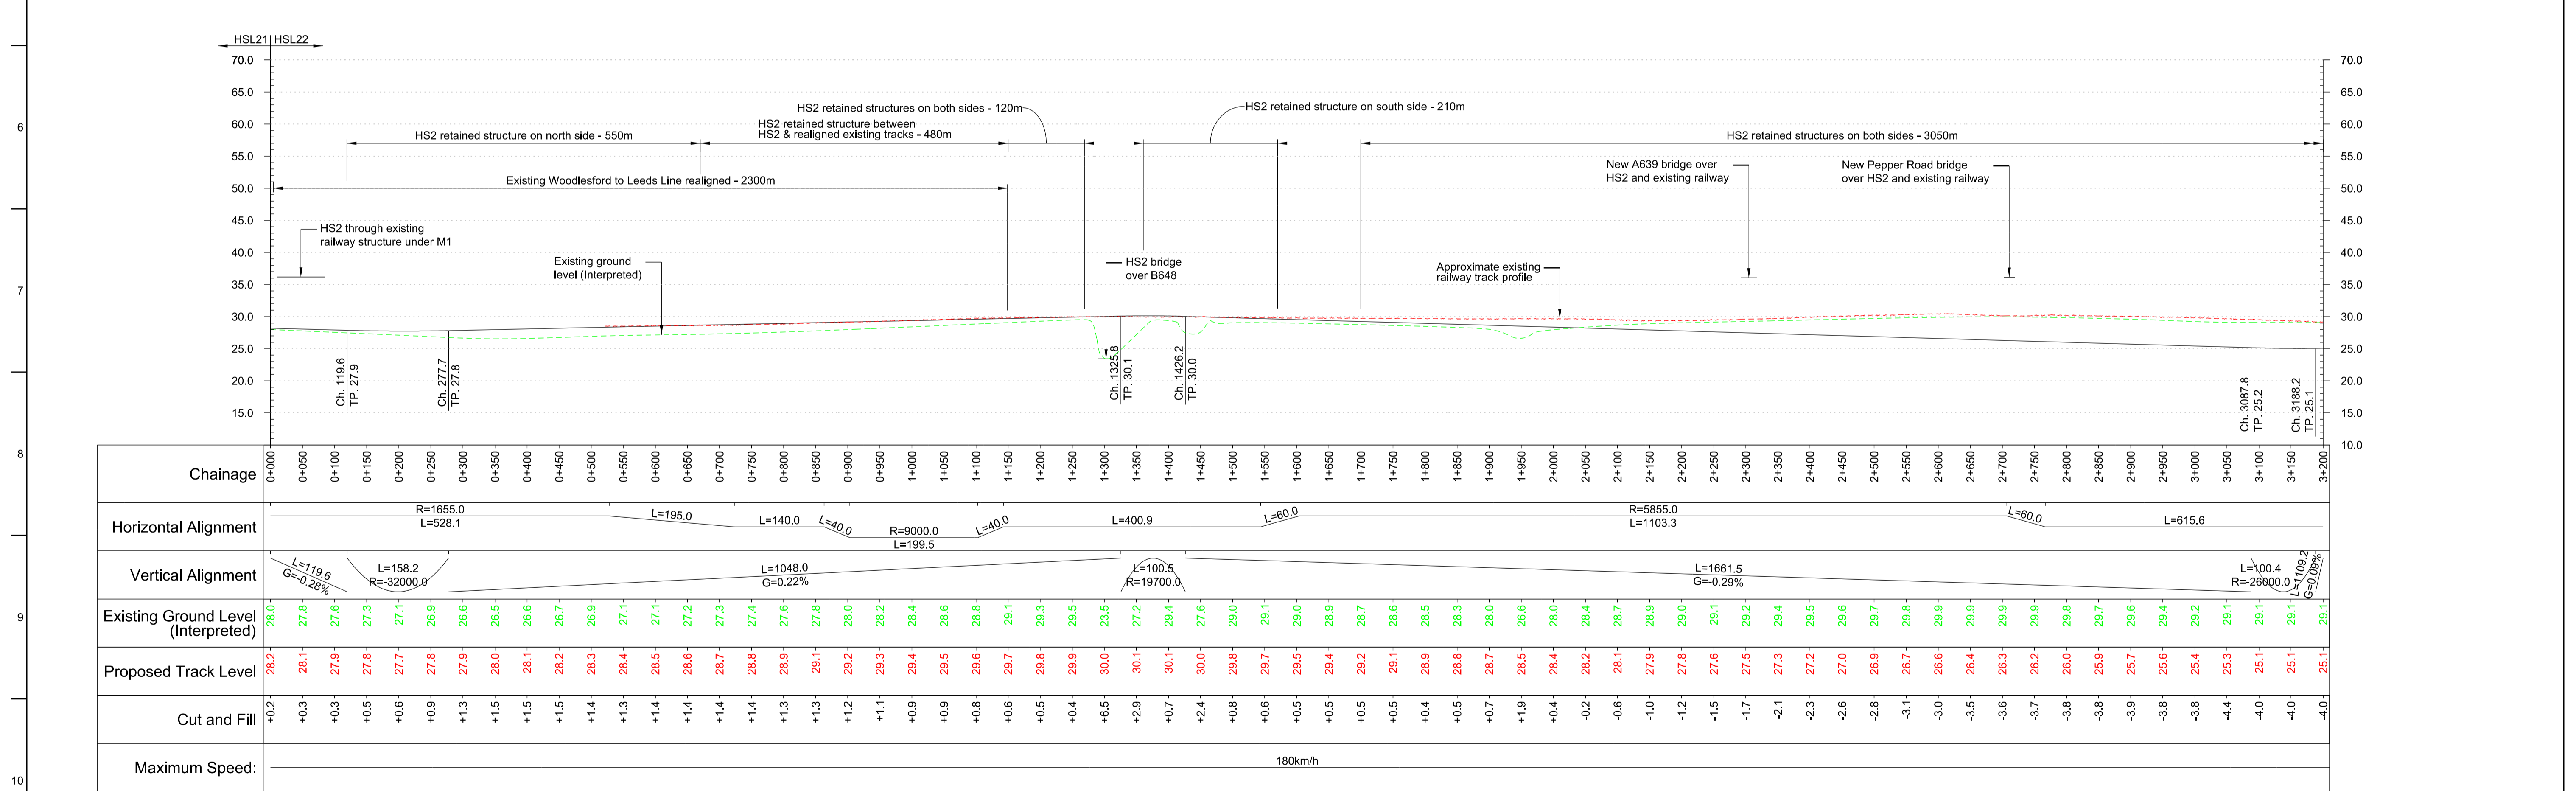

Profile
Scale H 1:5000 V 1:500 @ A1

© Crown copyright and database rights 2012 Ordnance Survey 100049190

Key Environmental Features Legend

- World Heritage Site
- Ramsar
- Special Areas of Conservation
- Special Protection Areas
- SSSI
- National Nature Reserve
- Area of Outstanding Natural Beauty
- National Park
- Scheduled Monument
- Registered Parks and Gardens
- Historical Battlefields
- Active and/or Authorised Landfill
- Historic Landfill
- Flood Risk Zones

Legend

- Alignment Centreline
- Viaduct / Tunnel / Retained Structure
- Major Contour
- Minor Contour
- Node
- Railway Cutting
- Railway Embankment
- Highway Cutting
- Highway Embankment

3.0	- /12/12	LK	MP	CL
2.0	- /12/12	LK	MP	CL

Client: **hs2**

Job Title: **HS2 West Midlands to Leeds Initial Preferred Route December 2012**

Scale at A1: 1:5000

Discipline: Rail

Drawing Title: **Route HSL22 and HSL31 Plan and Profile Sheet 1 of 2**

Drawing Status: **Issue**

Drawing No: **HS2-ARP-LR0-DR-RT-55221**

Job No: **214866-00**

Issue: **3.0**