

Information Retrieved from the Corporate Property Information System. This document is available in large print and can be requested from Asset Strategy. Tel: (01482) 393951


**DO NOT USE G.I.S. MAPS OR PLANS FOR DESIGN PURPOSES, OR SCALE DIMENSIONS FROM THIS DRAWING.**

This map is reproduced from Ordnance Survey material with the permission of Ordnance Survey on behalf of Her Majesty's Stationary Office Crown Copyright 2014. Unauthorised reproduction infringes Crown copyright and may lead to prosecution or civil proceedings. ©Crown Copyright and database right 2014. Ordnance Survey 100023383. East Riding of Yorkshire Council.

Copyright is owned by East Riding of Yorkshire Council who provides this map-based data for information purposes only for use internally by East Riding of Yorkshire Council. Use of this data is not permitted without the prior written consent of the Council through the Head of Asset Strategy. Whilst we try to ensure that it is up to date and accurate, we cannot guarantee its accuracy or completeness. Nor can we be held responsible for the misuse or misinterpretation of any information. We accept no liability for any loss, damage or inconvenience caused as a result of reliance upon or use of this data.

- Legend**
- Deregistered Land - path width 0.5 - 1.0m (average 0.59m)
  - Common land
  - Replacement land - 4047 m<sup>2</sup> (1 acre)

Date	Surveyor	Revision
02.12.2013	M.Harmer	
20.12.2013	M.Harmer	
31.03.2014	M.Harmer	
01.04.2014	M.Harmer	
09.04.2014	M.Harmer	
04.11.2014	C.E.Armitage	

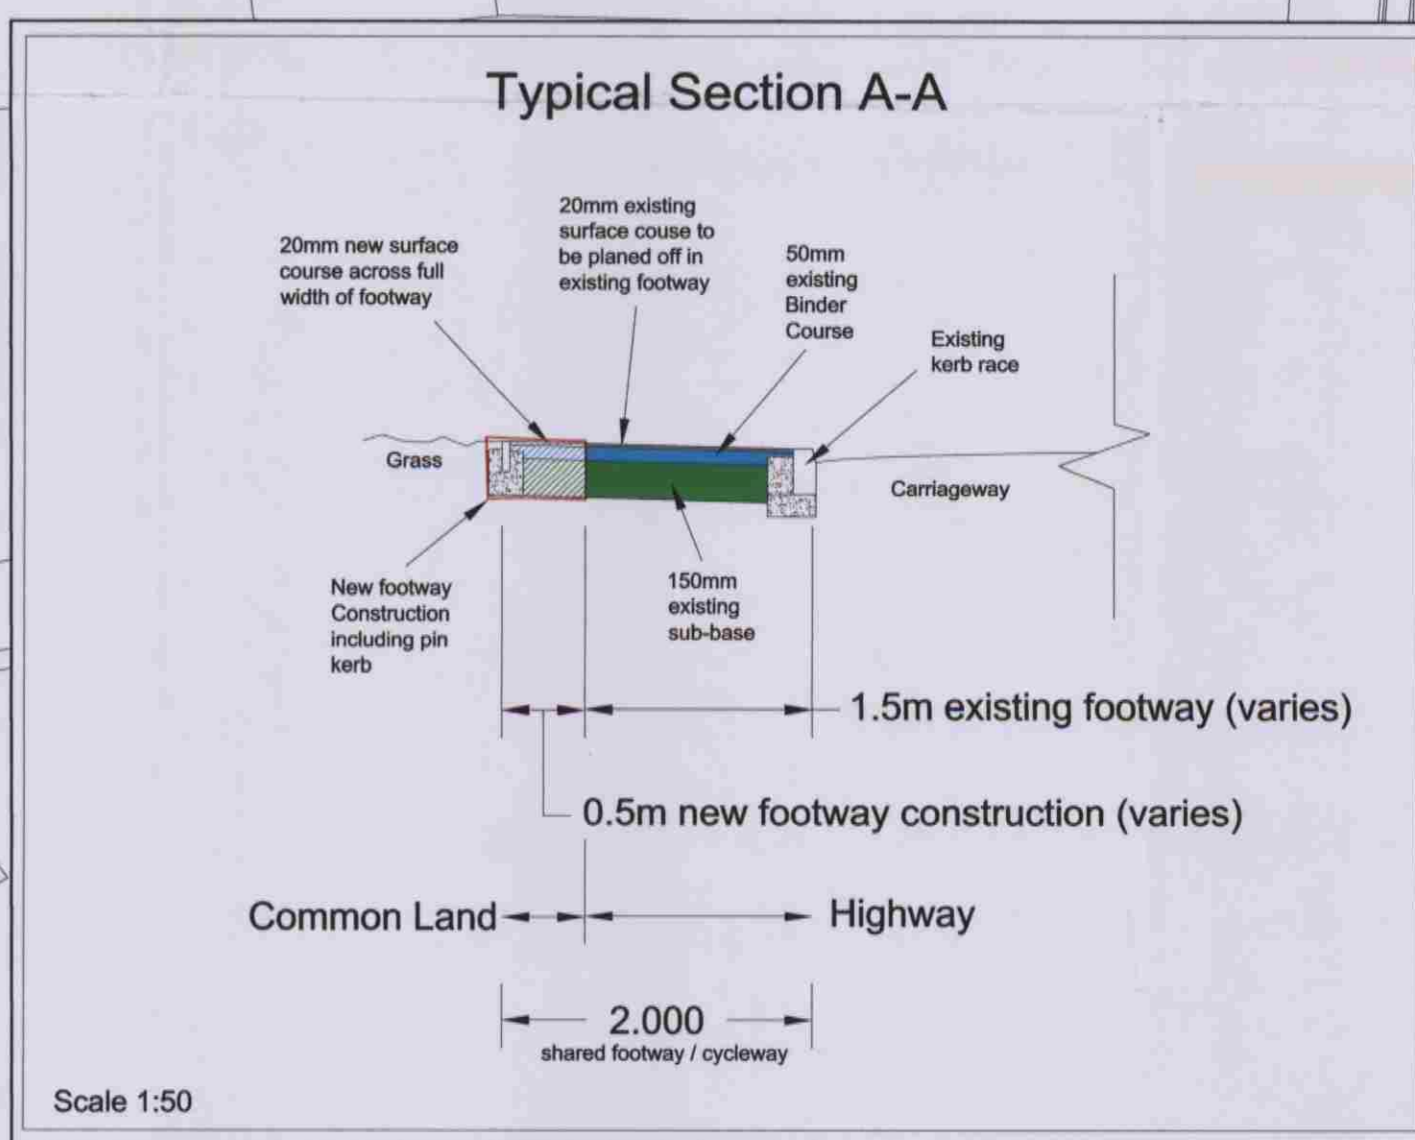

Scale 1:2500

**EAST RIDING**  
OF YORKSHIRE COUNCIL

**HEAD OF ASSET STRATEGY**

COUNTY HALL, BEVERLEY, EAST YORKSHIRE, HU17 9BA  
Tel.No: (01482) 393951 Fax.No: (01482) 393990  
www.eastriding.gov.uk  
email: property.information@eastriding.gov.uk

Drawing Title	Site Plan
Drawing Number	2 of 3
Property	Land at Beverley Westwood, Beverley.
Scale	1:50/2500
Property Code	02203940-2-4C