


Plan  
Scale 1:10,000 @ A1

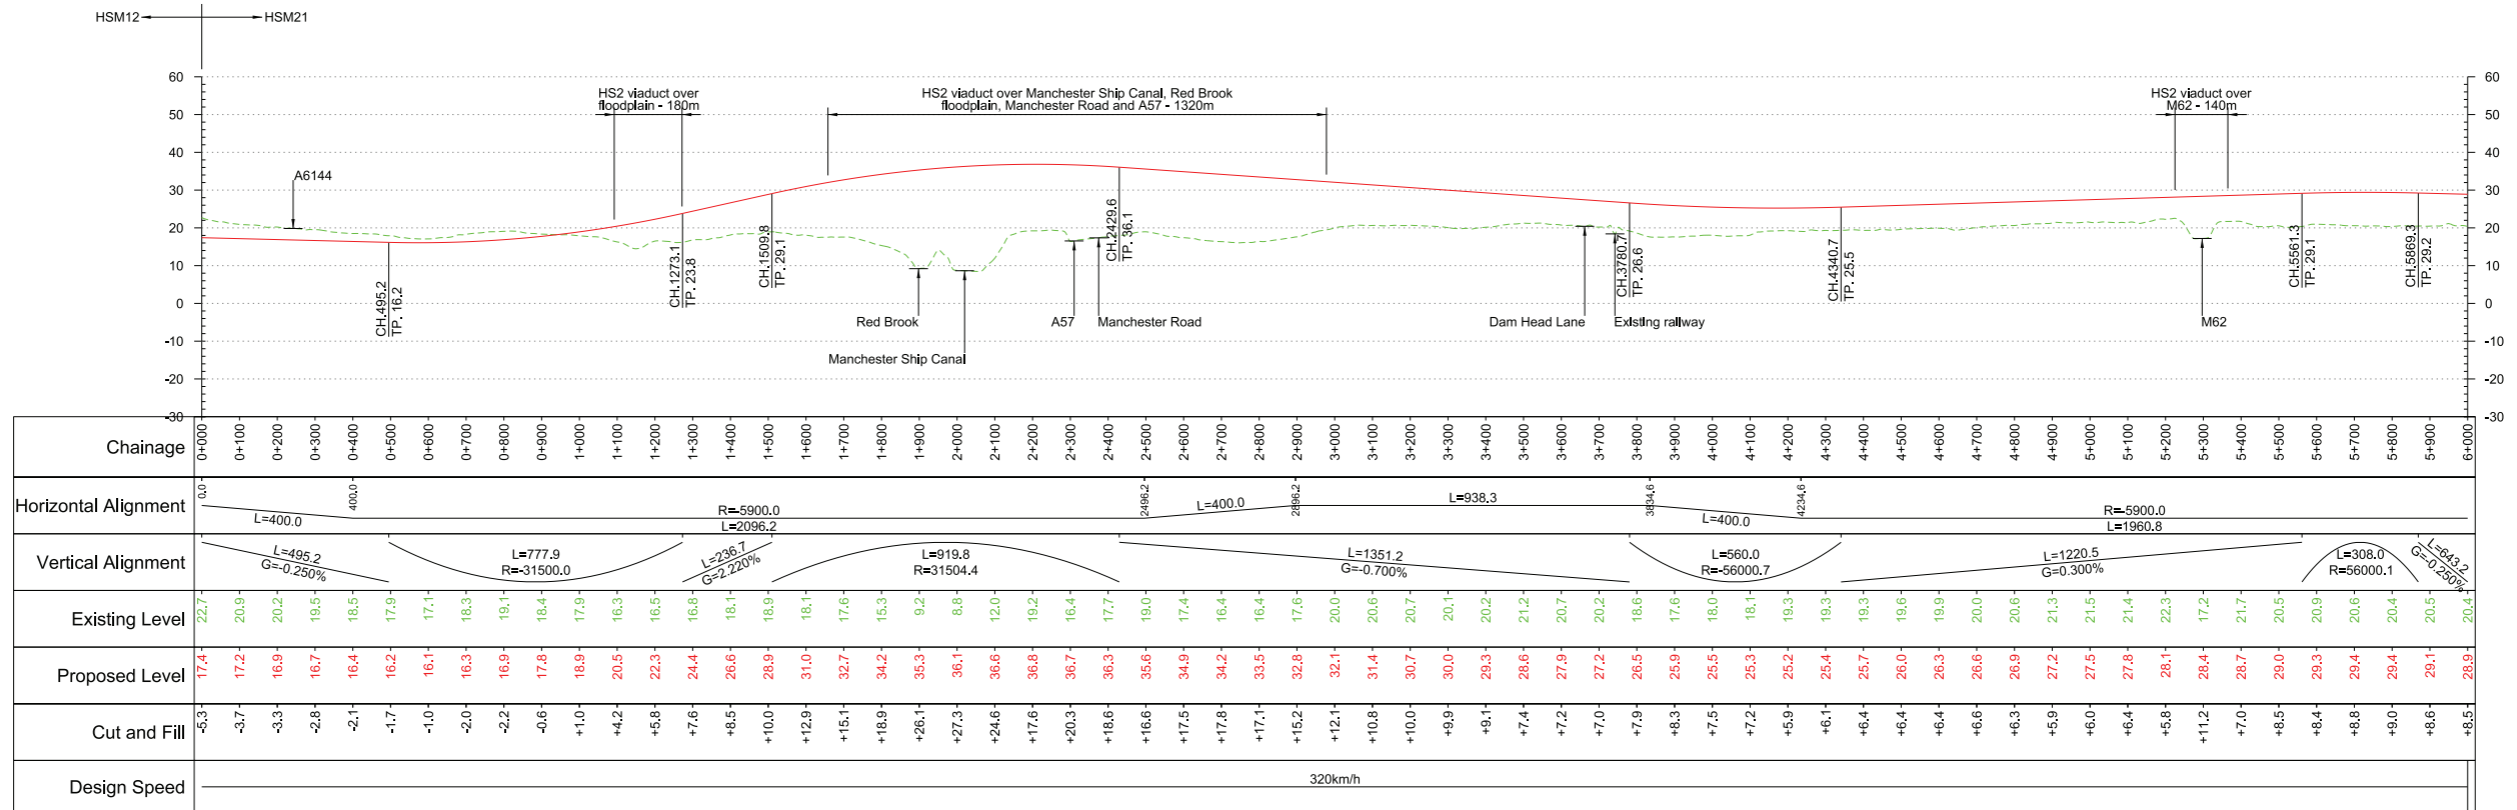

Profile  
Scale H:1:10,000 V:1:1000 @ A1

**Fit for Acceptance**



Rev	Description	Drawn	Checked	Con App	HS2 App
P04	Updated to comments (annotation only)	KB	DC	JG	03/11/16
P03	Updated to comments (annotation only)	KB	DC	JG	04/07/16
P02	Updated to comments (annotation only)	KB	DC	JG	11/03/16
P01	First Issue	KB	DC	JG	14/01/16

Scale with caution as distortion can occur.

**Key Environmental Features Legend**

- World Heritage Site
- Ramsar
- Special Areas of Conservation
- Special Protection Areas
- SSSI
- National Nature Reserves
- Area of Outstanding Natural Beauty
- National Park
- Major Development Sites
- Additional Development Sites
- Scheduled Monuments
- Registered Parks and Gardens
- Historical Battlefields
- Active and/or Authorised Landfill
- Historical Landfill
- Flood Zones
- Listed Building Grade I
- Listed Building Grade II\*
- Listed Building Grade II

**Legend**

- Track Centrelines
- Viaduct
- Tunnel
- Existing Railway Connection
- HS2 Connection
- Fully Retained Cutting/Fill
- Major Contour
- Ground Profile
- Track Profile
- Minor Contour
- Node
- Engineering Earthworks
- Railway Cutting
- Railway Embankment
- HS2 Depot/Station Operational Boundary

Registered in England  
Registration No. 06781686  
Registered office:  
One Canada Square,  
London, E14 5AB

Creator/Oriinator  
**AECOM**

Zone	Manchester Leg North of Crewe	West Midlands to Manchester Route
Design Stage	Post-Consultation	Railway Track
Drawing Title	Preferred Route - HSM21	Plan and Profile
Sheet of 2		
Drawn	KB	DC
Checked		JG
Approved		
Date	12/01/2016	Scale
		AS SHOWN
		Size
		A1
Drawing No.	C320-AEC-RT-DPP-220-065211	
Rev.	P04	