



Plan
Scale 1:10,000 @ A1

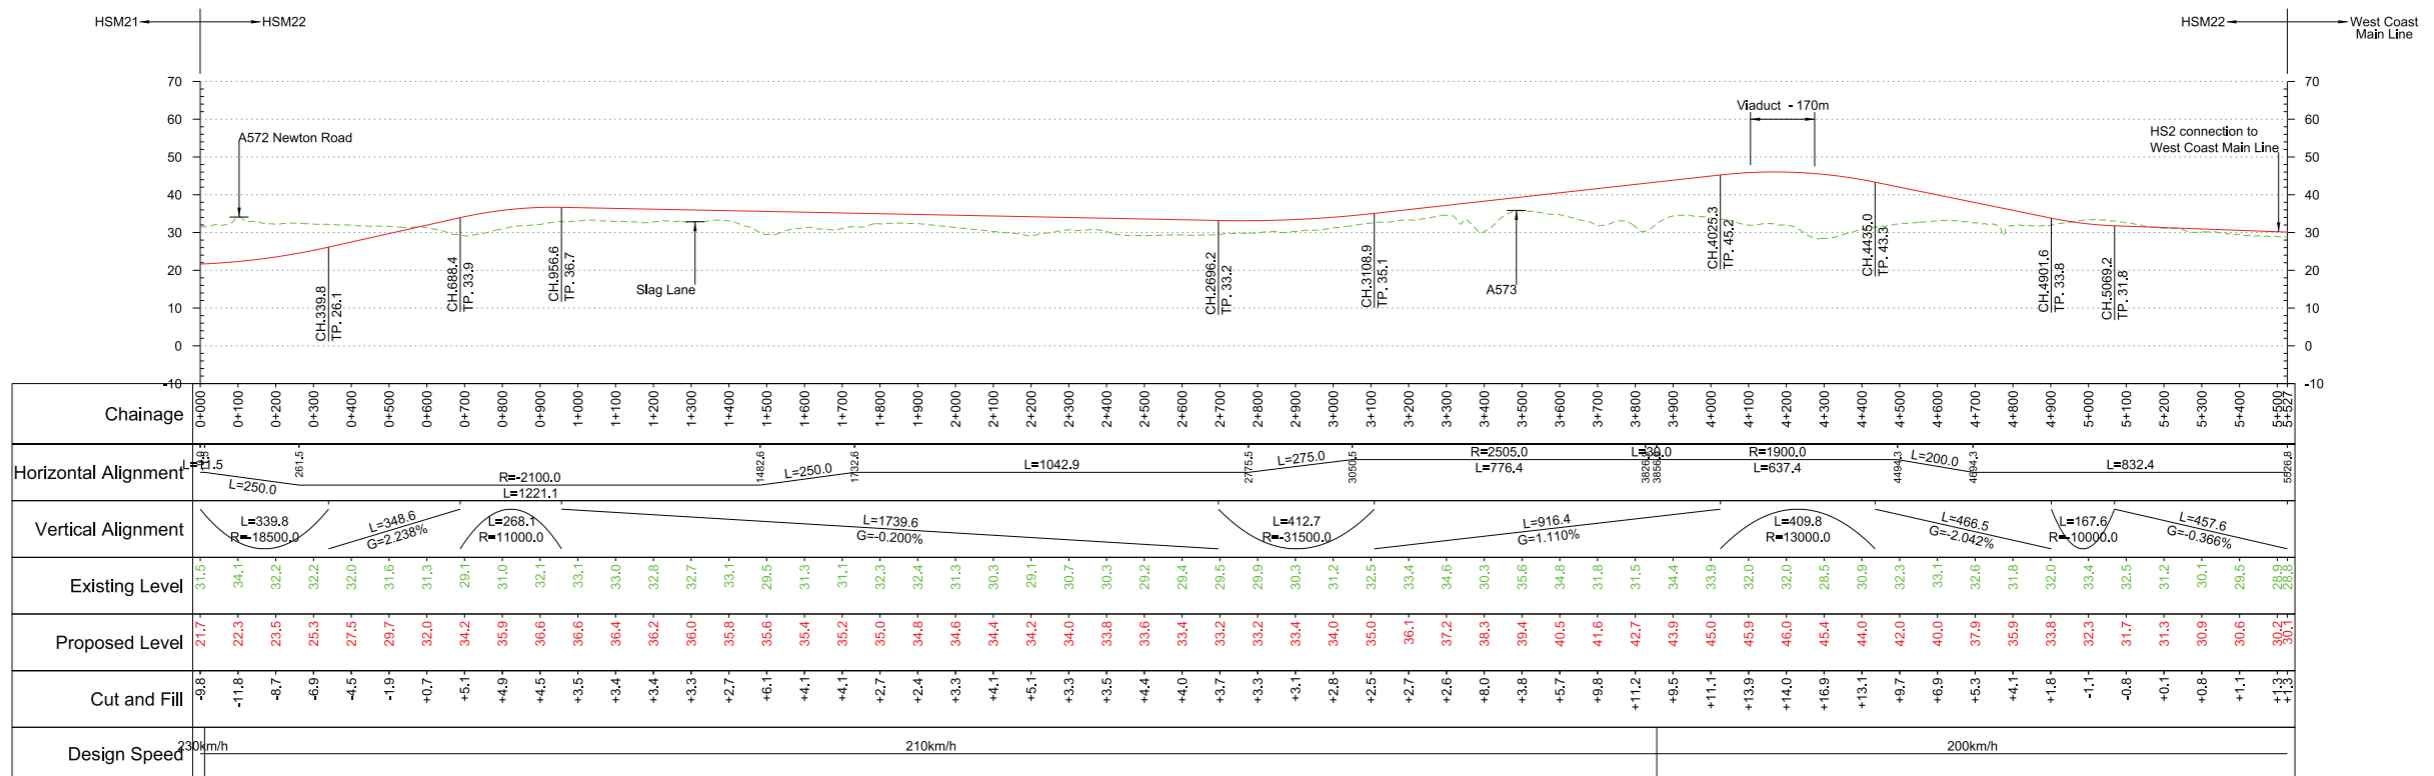

Profile
Scale H:1:10,000 V:1:1,000 @ A1

Fit for Acceptance

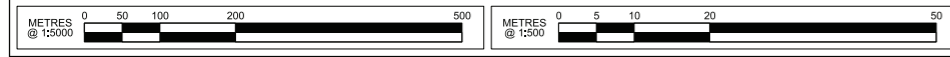

Rev	Description	Drawn	Checked	Con App	HS2 App
P06	Connection to WCML amended	KB	DC	JG	
P05	Updated to comments (annotation only)	KB	DC	JG	
P04	Updated to comments (annotation only)	KB	DC	JG	
P03	Updated to comments (annotation only)	KB	DC	JG	
P02	Updated to comments (annotation only)	KB	DC	JG	

HS2 accepts no responsibility for any circumstances which arise from the reproduction of this document after alteration, amendment or abbreviation or if it is issued in part or issued incompletely in any way.

© Crown Copyright and database right 2016. All rights reserved. Ordnance Survey Licence number 100049190

© Crown Copyright material is reproduced with the permission of Land Registry under delegated authority from the Controller of HMSO.

This material is last updated on 2016 and may not be copied, distributed, sold or published without the formal permission of Land Registry. Only an official copy of a title plan or register obtained from the Land Registry may be used for legal or other official purposes.

Scale with caution as distortion can occur.

Key Environmental Features Legend

- World Heritage Site
- Ramsar
- Special Areas of Conservation
- Special Protection Areas
- SSSI
- National Nature Reserves
- Area of Outstanding Natural Beauty
- National Park
- Major Development Sites
- Additional Development Sites
- Scheduled Monuments
- Registered Parks and Gardens
- Historical Battlefields
- Active and/or Authorised Landfill
- Historical Landfill
- Flood Zones
- Listed Building Grade I
- Listed Building Grade II*
- Listed Building Grade II

Legend

- Track Centrelines
- Viaduct
- Tunnel
- Existing Railway Connection
- HS2 Connection
- Fully Retained Cutting/Fill
- Major Contour
- Ground Profile
- Track Profile
- Minor Contour
- Node
- Engineering Earthworks
- Railway Cutting
- Railway Embankment
- HS2 Depot/Station
- Operational Boundary

Registered in England
Registration No. 06791686
Registered office:
One Canada Square,
London, E14 5AB

Creator/Originator
AECOM

Zone
Manchester Leg North of Crewe

Design Stage
Post-Consultation

Drawing Title
Preferred Route - HSM22

Plan and Profile

Sheet 1 of 1

Project/Contract
West Midlands to Manchester Route

Discipline/Function
Railway Track

Drawn	Checked	Approved
KB	DC	JG

Date
13/01/2016

Scale
AS SHOWN

Size
A1

Drawing No.
C320-AEC-RT-DPP-220-065221

Rev.
P06