



Plan  
Scale 1:5,000 @ A1

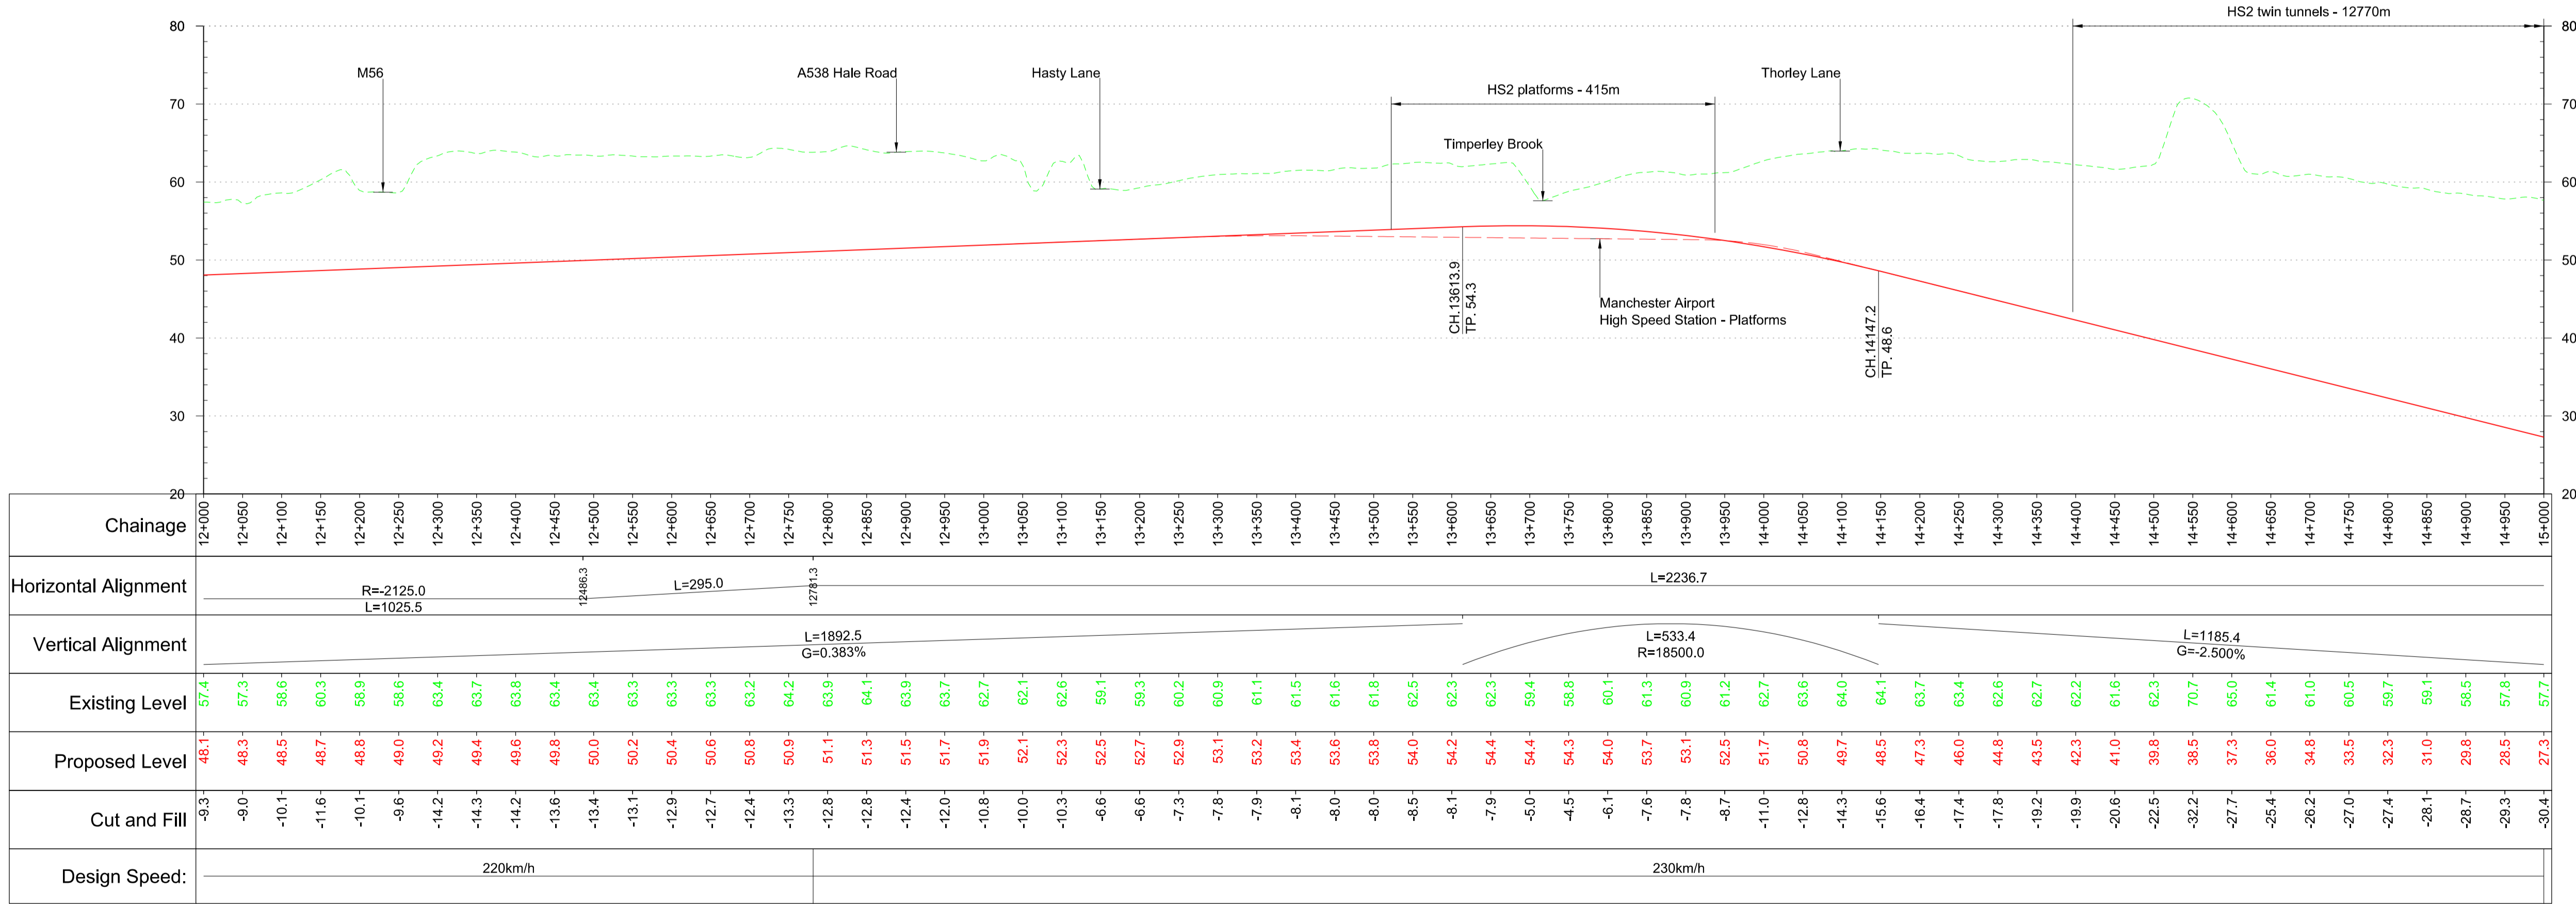

Profile  
Scale H:1:5,000 V:1:500 @ A1

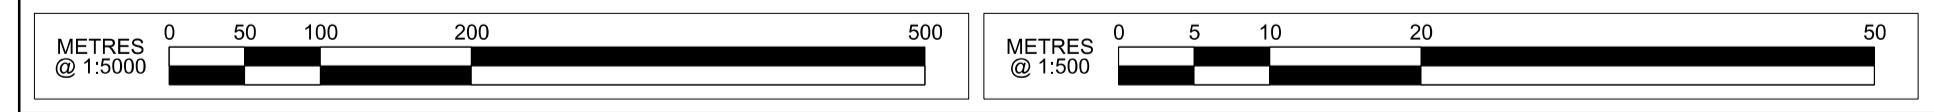

P02	Updated for acceptance	KB	TO	JG	11/07/17	11/07/17	11/07/17	HS2 accepts no responsibility for any circumstances which arise from the reproduction of this document after alteration, amendment or abbreviation or if it is issued in part or issued incompletely in any way.
P01	First Issue	KB	TO	JG	15/06/17	15/06/17	15/06/17	© Crown Copyright and database right 2017. All rights reserved. Ordnance Survey Licence number 100049190
Rev	Description	Drawn	Checked	Con App	HS2 App	Scale with caution as distortion can occur.		

**Key Environmental Features Legend**

- World Heritage Site
- Ramsar
- Special Areas of Conservation
- Special Protection Areas
- SSSI
- National Nature Reserves
- Area of Outstanding Natural Beauty
- National Park
- Major Development Sites
- Additional Development Sites
- Scheduled Monuments
- Registered Parks and Gardens
- Historical Battlefields
- Active and/or Authorised Landfill
- Historical Landfill
- Flood Zones
- Listed Building Grade I
- Listed Building Grade II\*
- Listed Building Grade II

**Legend**

- Track Centrelines
- Viaduct
- Tunnel
- Existing Railway Connection
- HS2 Connection
- Fully Retained Cutting/Fill
- Major Contour
- Ground Profile
- Track Profile
- Minor Contour
- Node
- Engineering Earthworks
- Railway Cutting
- Railway Embankment
- HS2 Depot/Station Operational Boundary

Registered in England  
Registration No. 06791686  
Registered office:  
2 Snow Hill,  
Queensway,  
Birmingham, B4 6GA

**hs engine for growth**

Creator/Oriinator  
AECOM

Zone  
Manchester Metropolitan Spur

Design Stage  
Post-Consultation

Drawing Title  
2017 Preferred Route - HSM28B

Plan and Profile  
Sheet 3 of 7

Project/Contract		West Midlands to Manchester Route	
Discipline/Function		Railway Track	
Drawn	Checked	Approved	
KB	TO	JG	
Date	Scale	Size	
15/06/2017	AS SHOWN	A1	
Drawing No.		Rev.	
C320-AEC-RT-DPP-240-068285		P02	