



Plan
Scale 1:10,000 @ A1

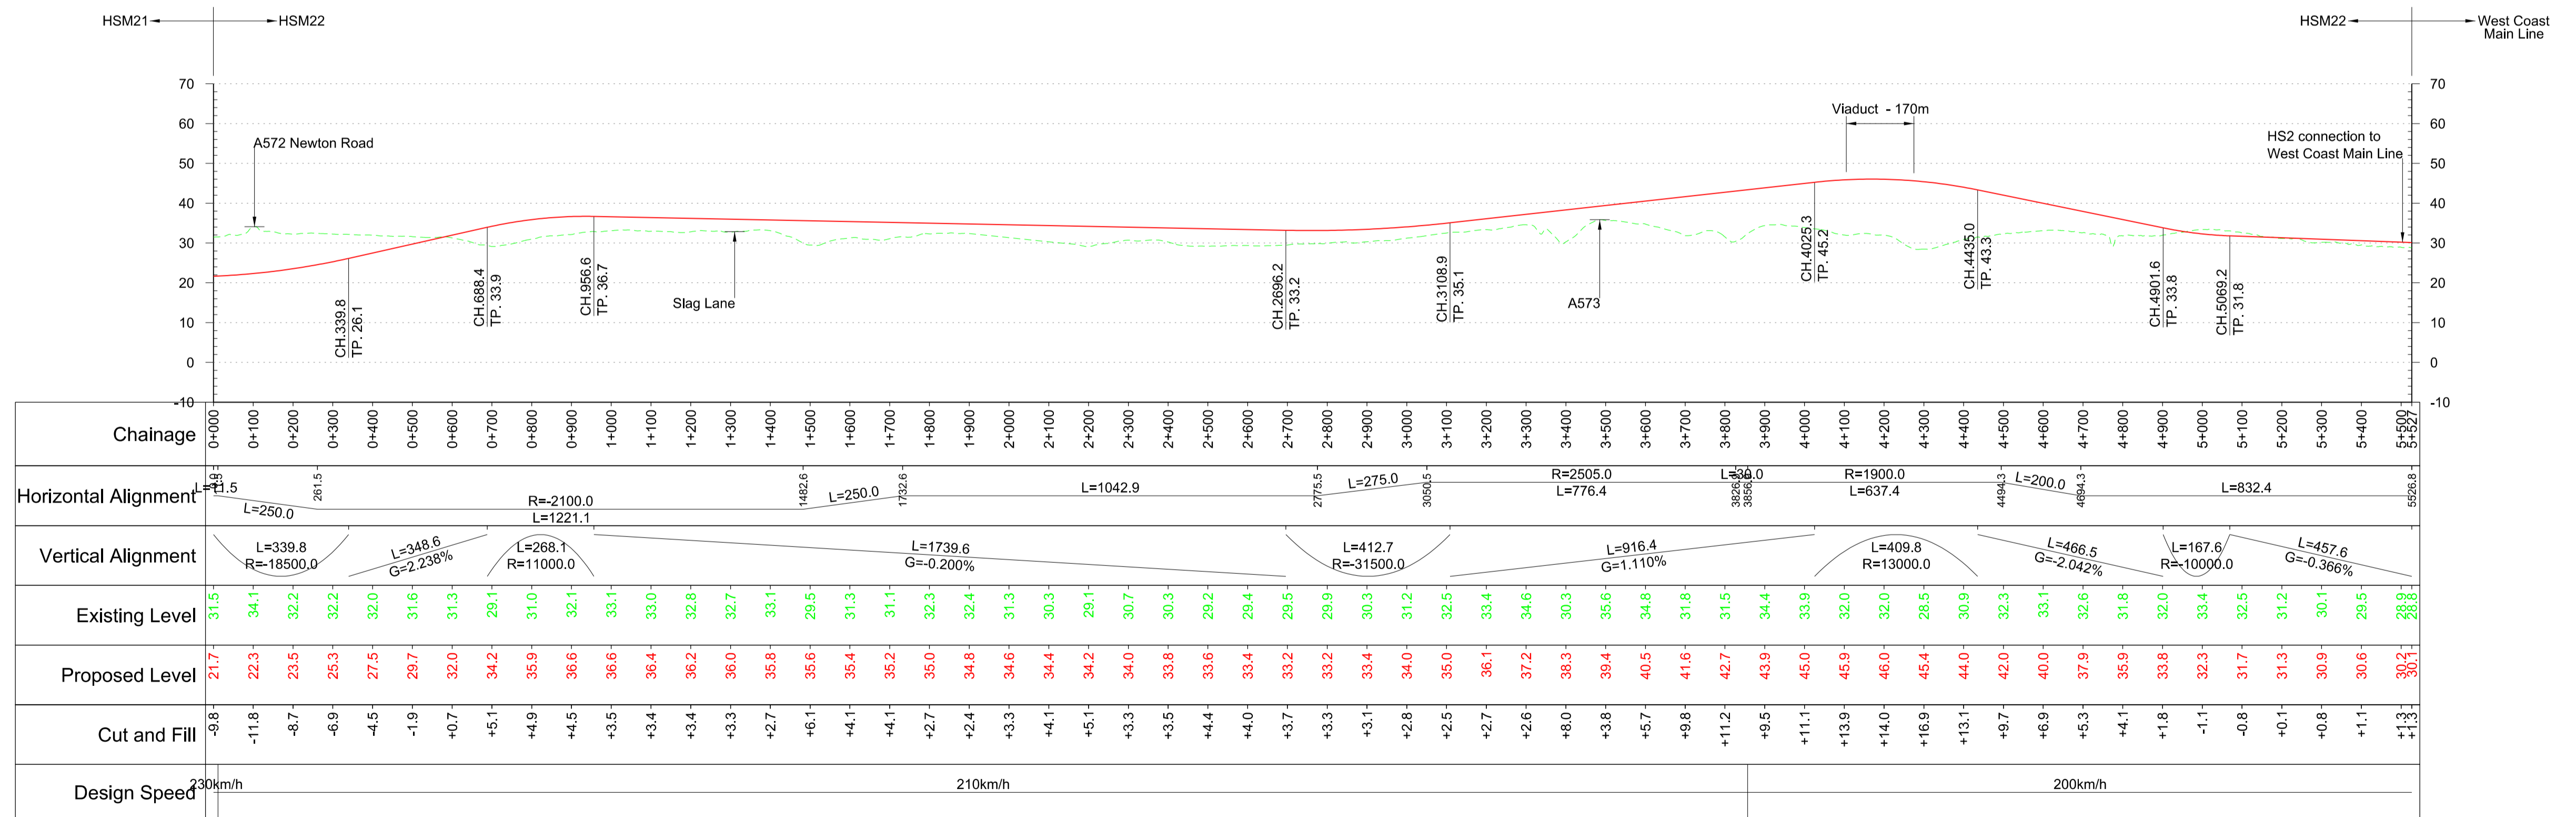

Profile
Scale H:1:10,000 V:1:1,000 @ A1

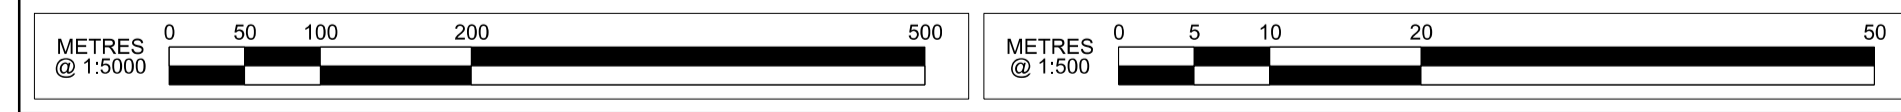

P02	Updated for acceptance	KB	TO	JG	11/07/17	11/07/17	11/07/17	HS2 accepts no responsibility for any circumstances which arise from the reproduction of this document after alteration, amendment or abbreviation or if it is issued in part or issued incompletely in any way.
P01	First Issue	KB	TO	JG	15/06/17	15/06/17	15/06/17	© Crown Copyright and database right 2017. All rights reserved. Ordnance Survey Licence number 100049190
Rev	Description	Drawn	Checked	Con App	HS2 App	Scale with caution as distortion can occur.		

Key Environmental Features Legend

- World Heritage Site
- Ramsar
- Special Areas of Conservation
- Special Protection Areas
- SSSI
- National Nature Reserves
- Area of Outstanding Natural Beauty
- National Park
- Major Development Sites
- Additional Development Sites
- Scheduled Monuments
- Registered Parks and Gardens
- Historical Battlefields
- Active and/or Authorised Landfill
- Historical Landfill
- Flood Zones
- Listed Building Grade I
- Listed Building Grade II*
- Listed Building Grade II

Legend

- Track Centrelines
- Viaduct
- Tunnel
- Existing Railway Connection
- HS2 Connection
- Fully Retained Cutting/Fill
- Major Contour
- Ground Profile
- Track Profile
- Minor Contour
- Node
- Engineering Earthworks
- Railway Cutting
- Railway Embankment
- HS2 Depot/Station Operational Boundary

Registered in England
Registration No. 06791686
Registered office:
2 Snow Hill,
Queensway,
Birmingham, B4 6GA

Zone: Manchester Leg North of Crewe

Project/Contract: West Midlands to Manchester Route

Design Stage: Post-Consultation

Discipline/Function: Railway Track

Drawing Title: 2017 Preferred Route - HSM22

Plan and Profile

Sheet 1 of 1

Drawn	Checked	Approved
KB	TO	JG
Date	Scale	Size
15/06/2017	AS SHOWN	A1
Drawing No.	Rev.	
C320-AEC-RT-DPP-220-068221	P02	

Creator/Oriinator: AECOM